

Figure 1. Project Location




REG	STATE	PROJECT	SHEET NO.	TOTAL SHEETS
	CA	CA FLAP CR109(1) Sir Francis Drake Blvd		


User: naszkowskae

J:\Transportation\WXXW3080_SirFrancisDrake\700FHWA\T-14-080\Roadway\EnvImpacts\Mit_Typ_4R.dgn

11/17/2015

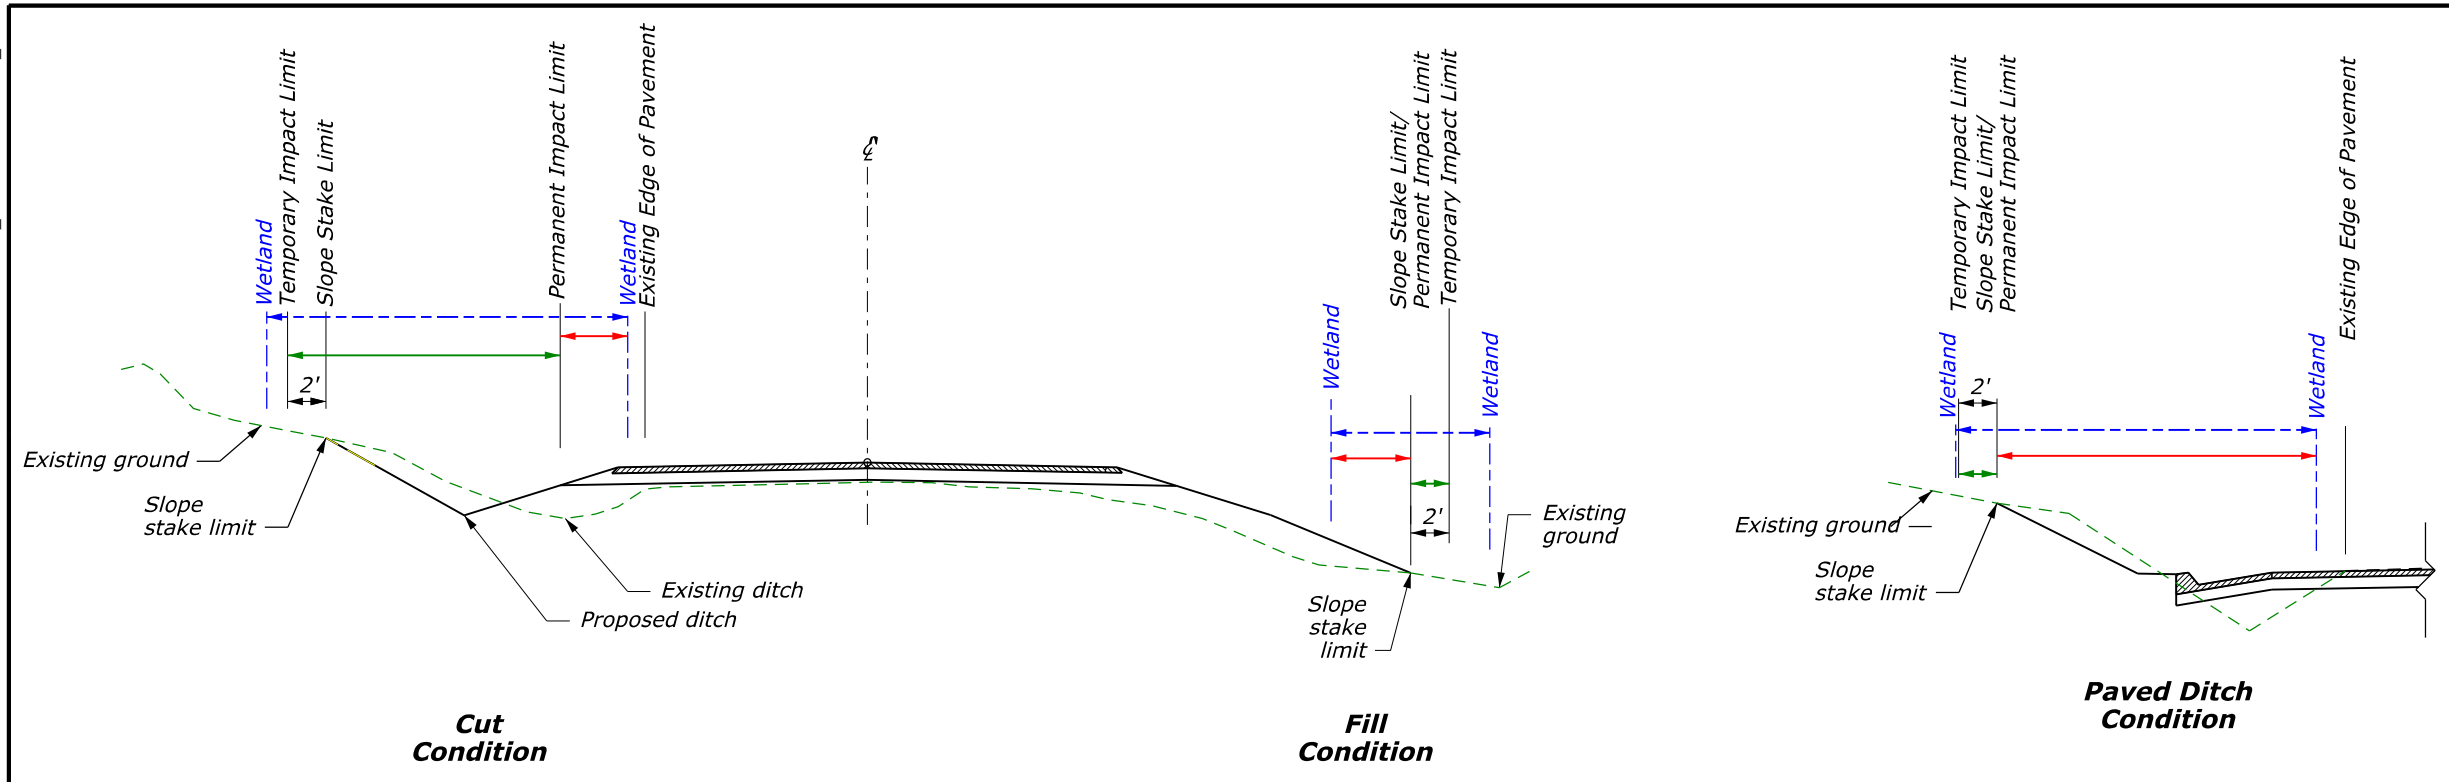

TYPICAL SECTION 4R

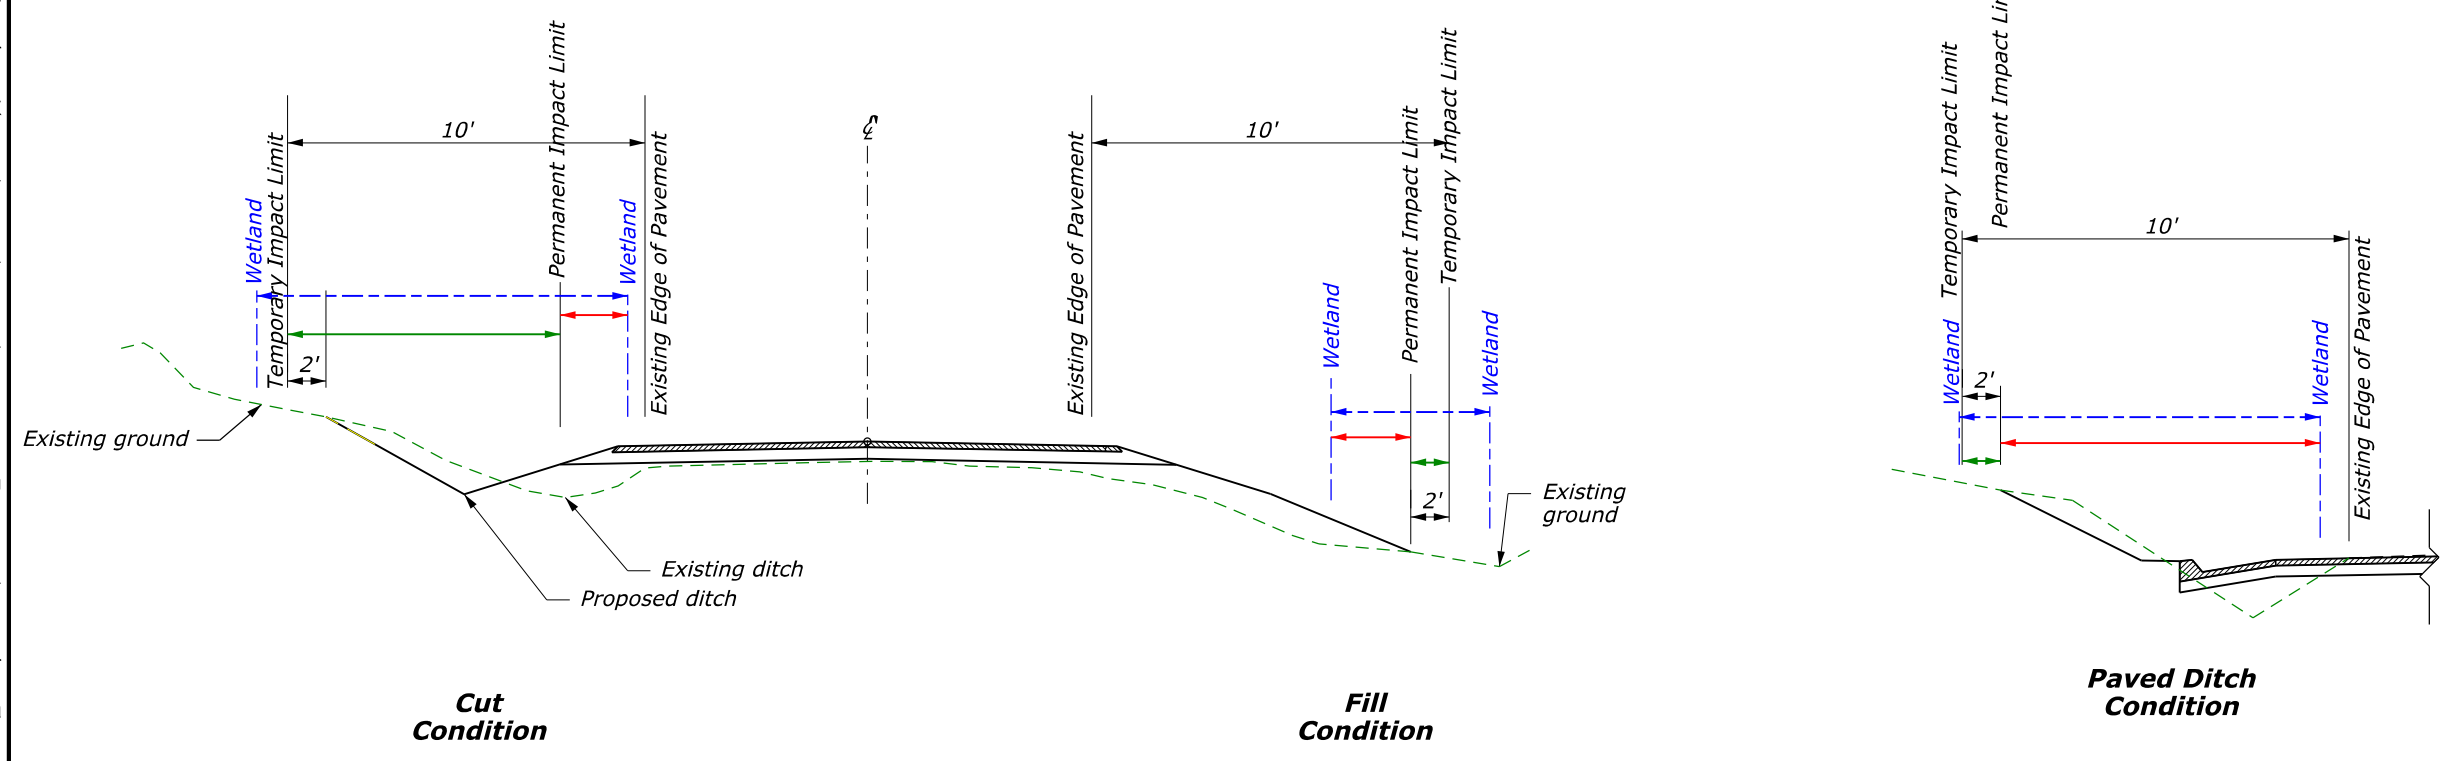

TYPICAL SECTION 3R

NO SCALE

U.S. DEPARTMENT OF TRANSPORTATION
FEDERAL HIGHWAY ADMINISTRATION
CENTRAL FEDERAL LANDS HIGHWAY DIVISION

**TYPICAL SECTIONS
WETLAND
TEMPORARY AND PERMANENT
IMPACTS**

←→ Temporary Impact
←→ Permanent Impact