





PRELIMINARY ISSUE
THIS PLAN ISSUED FOR
ADVANCE INFORMATION ONLY

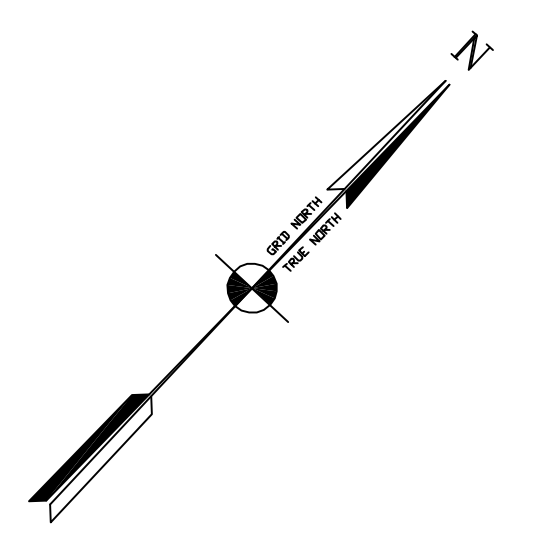

Green Beacon # 7

Red Beacon # 8

SHEET INDEX

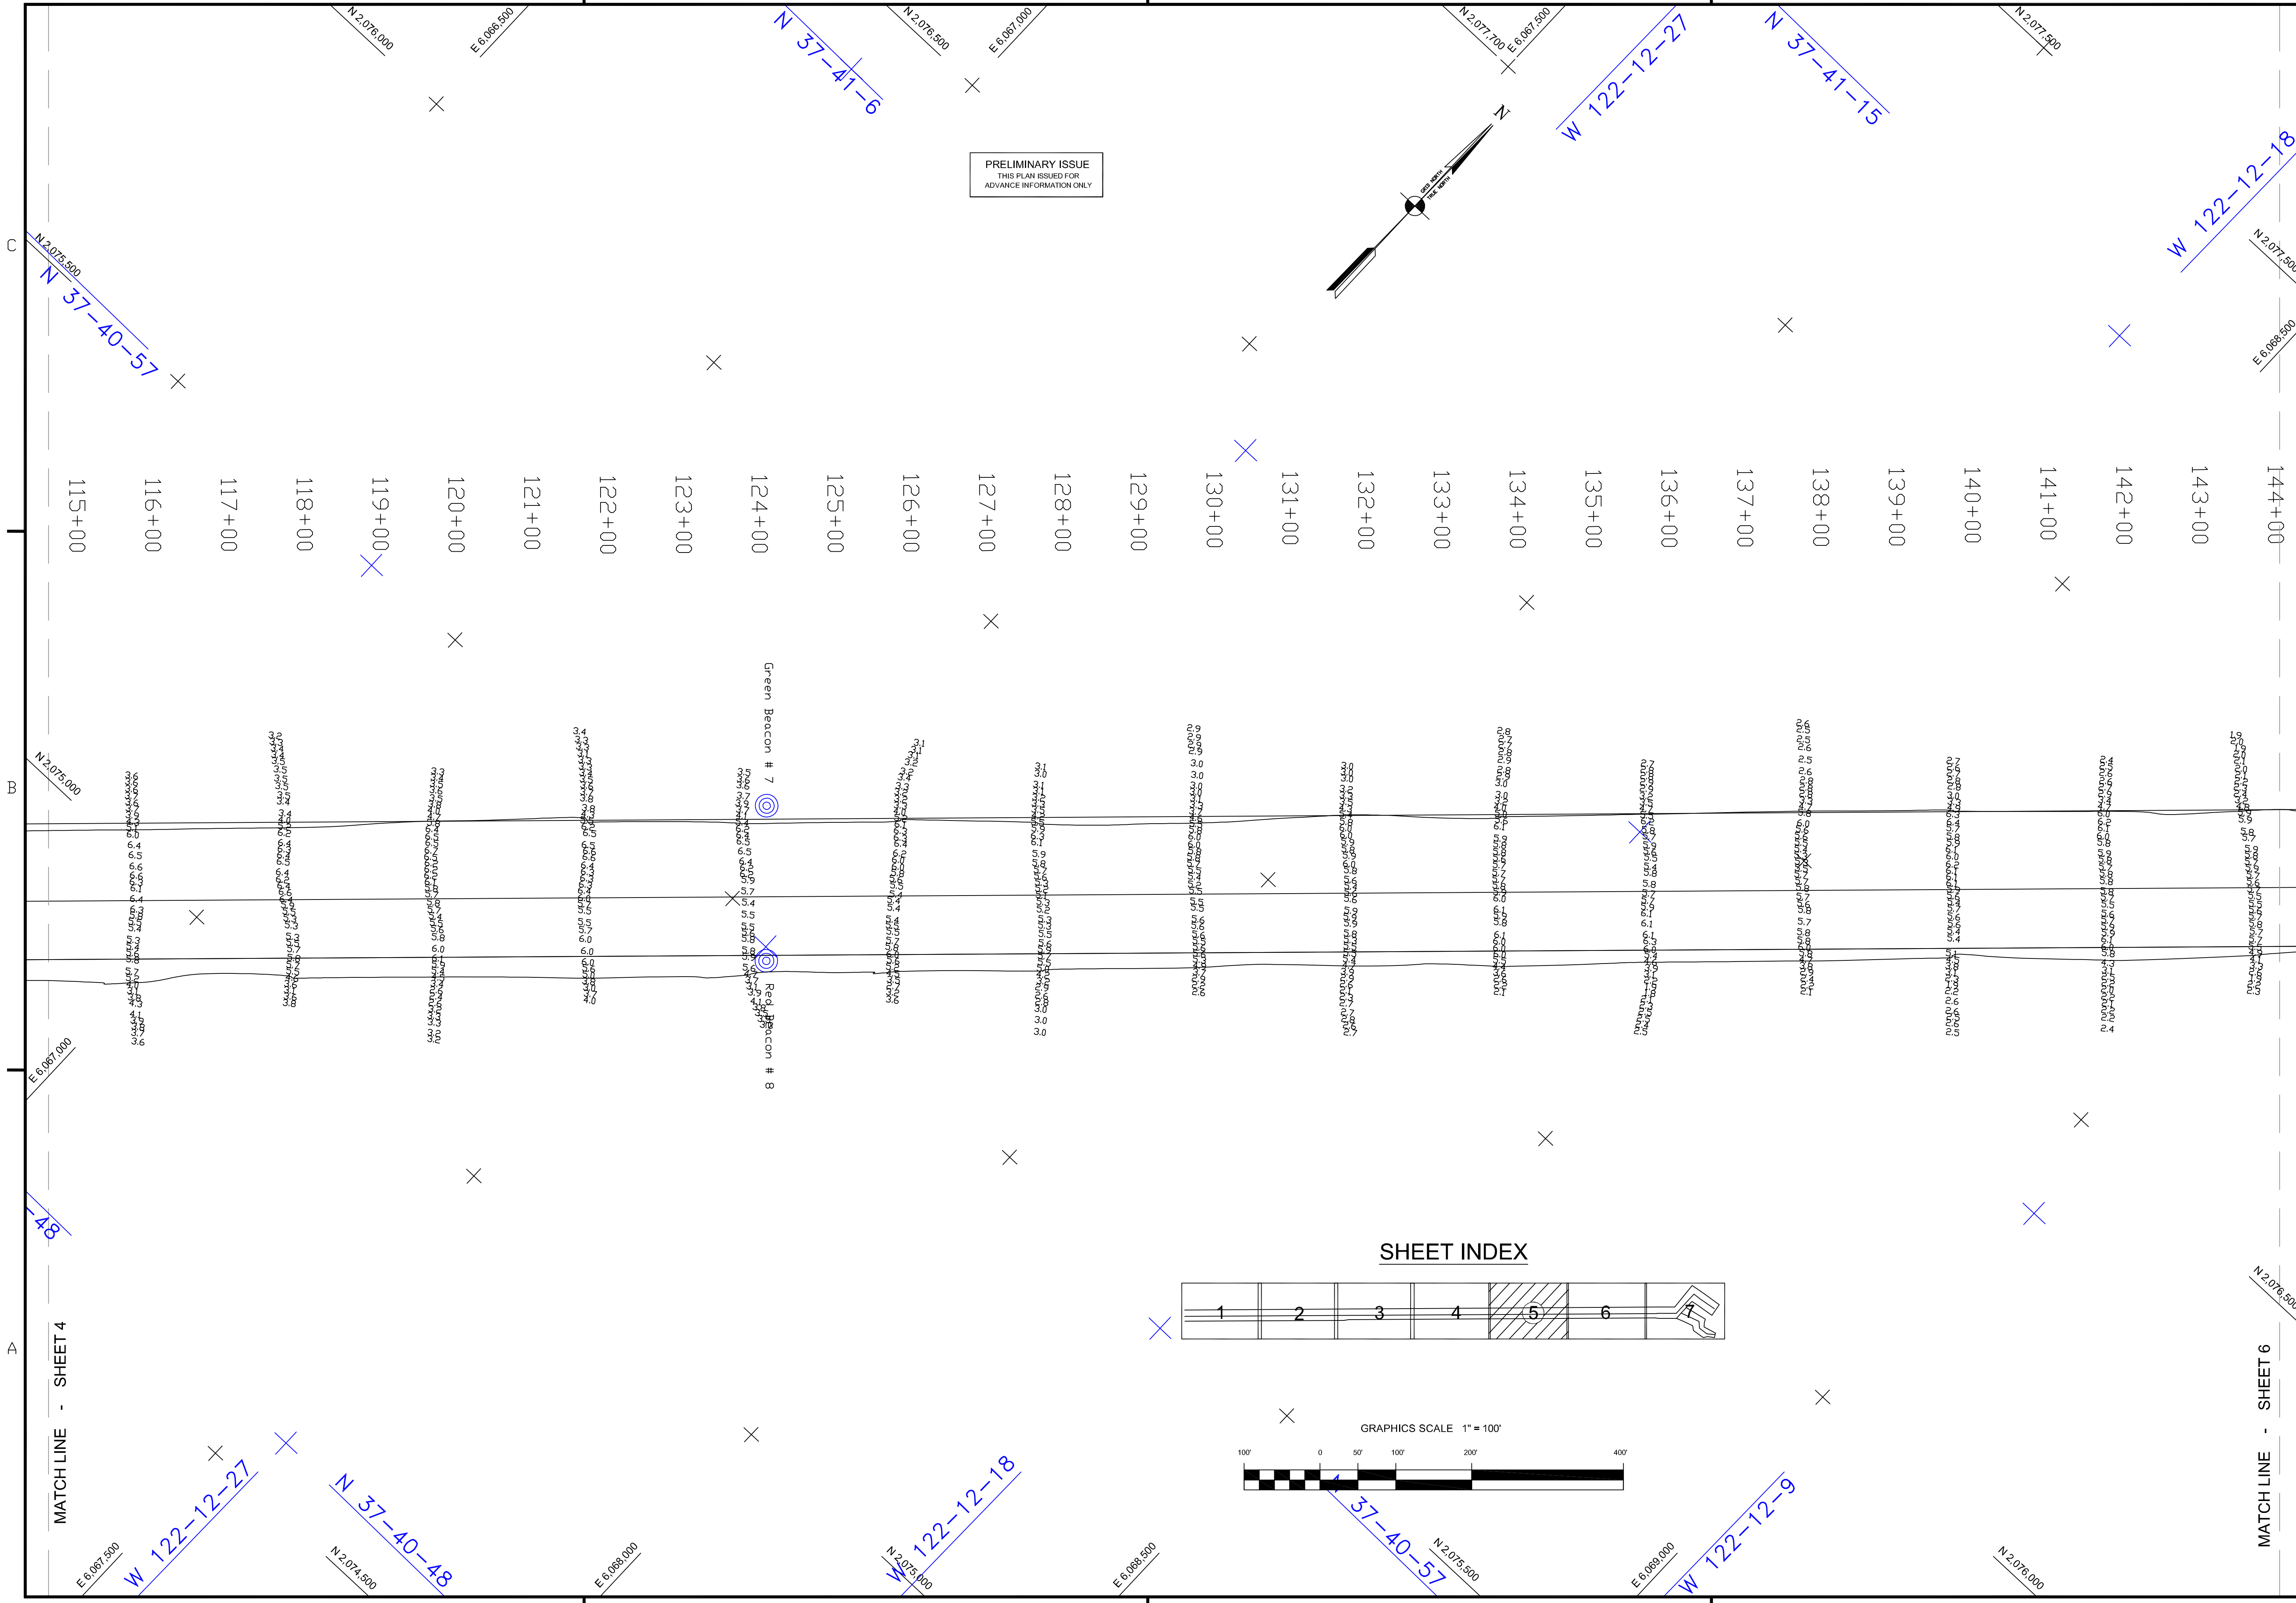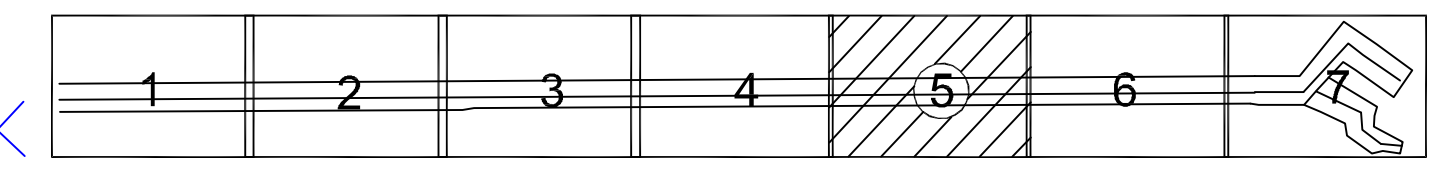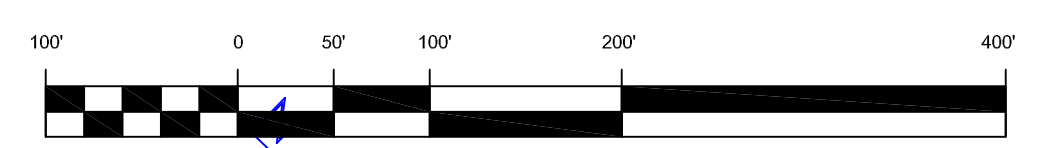

**US Army Corps
of Engineers**
San Francisco District
1455 Market Street
San Francisco, CA 94103

Mark	Description	Date	Appr.

SUBMITTED:	DESIGNED BY:	CHECKED BY:	DRAWN BY:
Helen Swamy, Team Leader	PDT	PDT	PDT
APPROVAL RECOMMENDED:	DATE: 3/21/2011	SHEET NO. 5 OF 7	DRAWING NO. 2 XXX
APPROVED:	PREPARED UNDER THE DIRECTION OF TORREY A. DICIRO LT. COLONEL, C.E., DISTRICT ENGINEER		
Chief, Construction Branch			

CALIFORNIA
ALAMEDA COUNTY
JACK D. MALTESTER CHANNEL
SAN LEANDRO MARINA
CONDITION SURVEY
15-16 MARCH 2011

Sheet reference
number
C5