
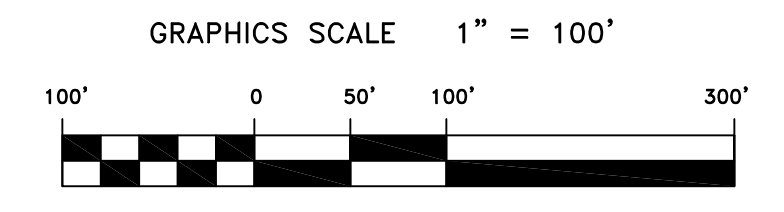


PRELIMINARY ISSUE
THIS PLAN ISSUED FOR
ADVANCE INFORMATION ONLY

Mark	Description	Date	Appr.

DESIGNED BY:		CHECKED BY:		DRAWN BY:	
PDT	PDT	PDT	PDT	PDT	PDT
Hydro Survey Team Leader					
APPROVAL RECOMMENDED:		DATE:		SHEET NO.	
Chief, Geomatics Section		04/19/2012		1 OF 24	
APPROVED:		PREPARED UNDER THE DIRECTION OF			
		TORREY A. DICIRO			
		LT. COLONEL, C.E., DISTRICT ENGINEER			

CALIFORNIA
NAPA COUNTY
NAPA RIVER
CONDITION SURVEY
3-7 & 12, 17 & 19 APRIL 2012

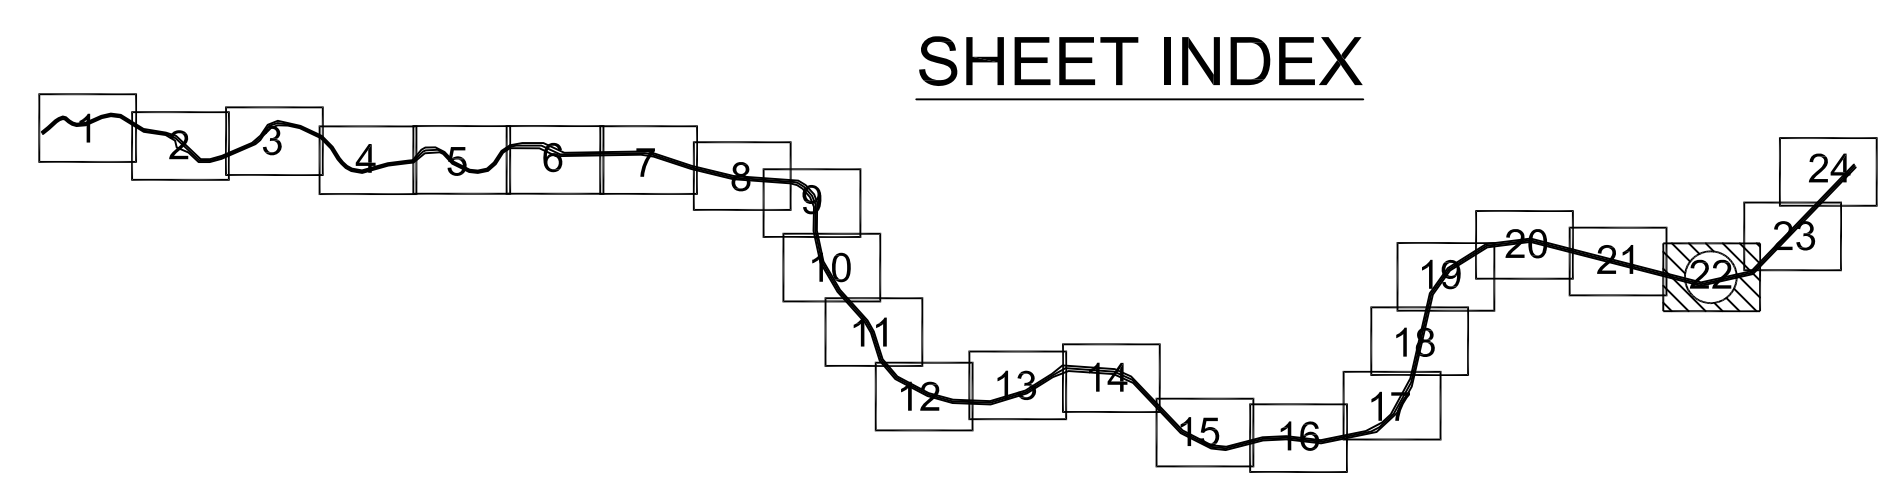

Sheet reference number
C22