


PRELIMINARY ISSUE  
 THIS PLAN ISSUED FOR  
 ADVANCE INFORMATION ONLY

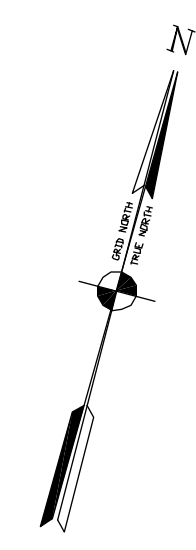


Work	Description	Date	Appr.

DESIGNED BY:	CHECKED BY:	DRAWN BY:
PDT	PDT	PDT
Hydro Survey Team Leader	Hydro Survey Team Leader	Hydro Survey Team Leader
DATE:	SHEET NO.	DRAWING NO.
03/27/2013	6 OF 8	2 XXX
APPROVED:	PREPARED UNDER THE DIRECTION OF	
	JOHN K. BAKER	
	LT. COLONEL, C.E., DISTRICT ENGINEER	

CALIFORNIA  
 ALAMEDA COUNTY  
 OAKLAND INNER HARBOR  
 COMPOSITE POSTREDGE SURVEY  
 6, 20, 26 FEBRUARY  
 7, 13 19 MARCH 2013

Sheet reference number  
**C6**

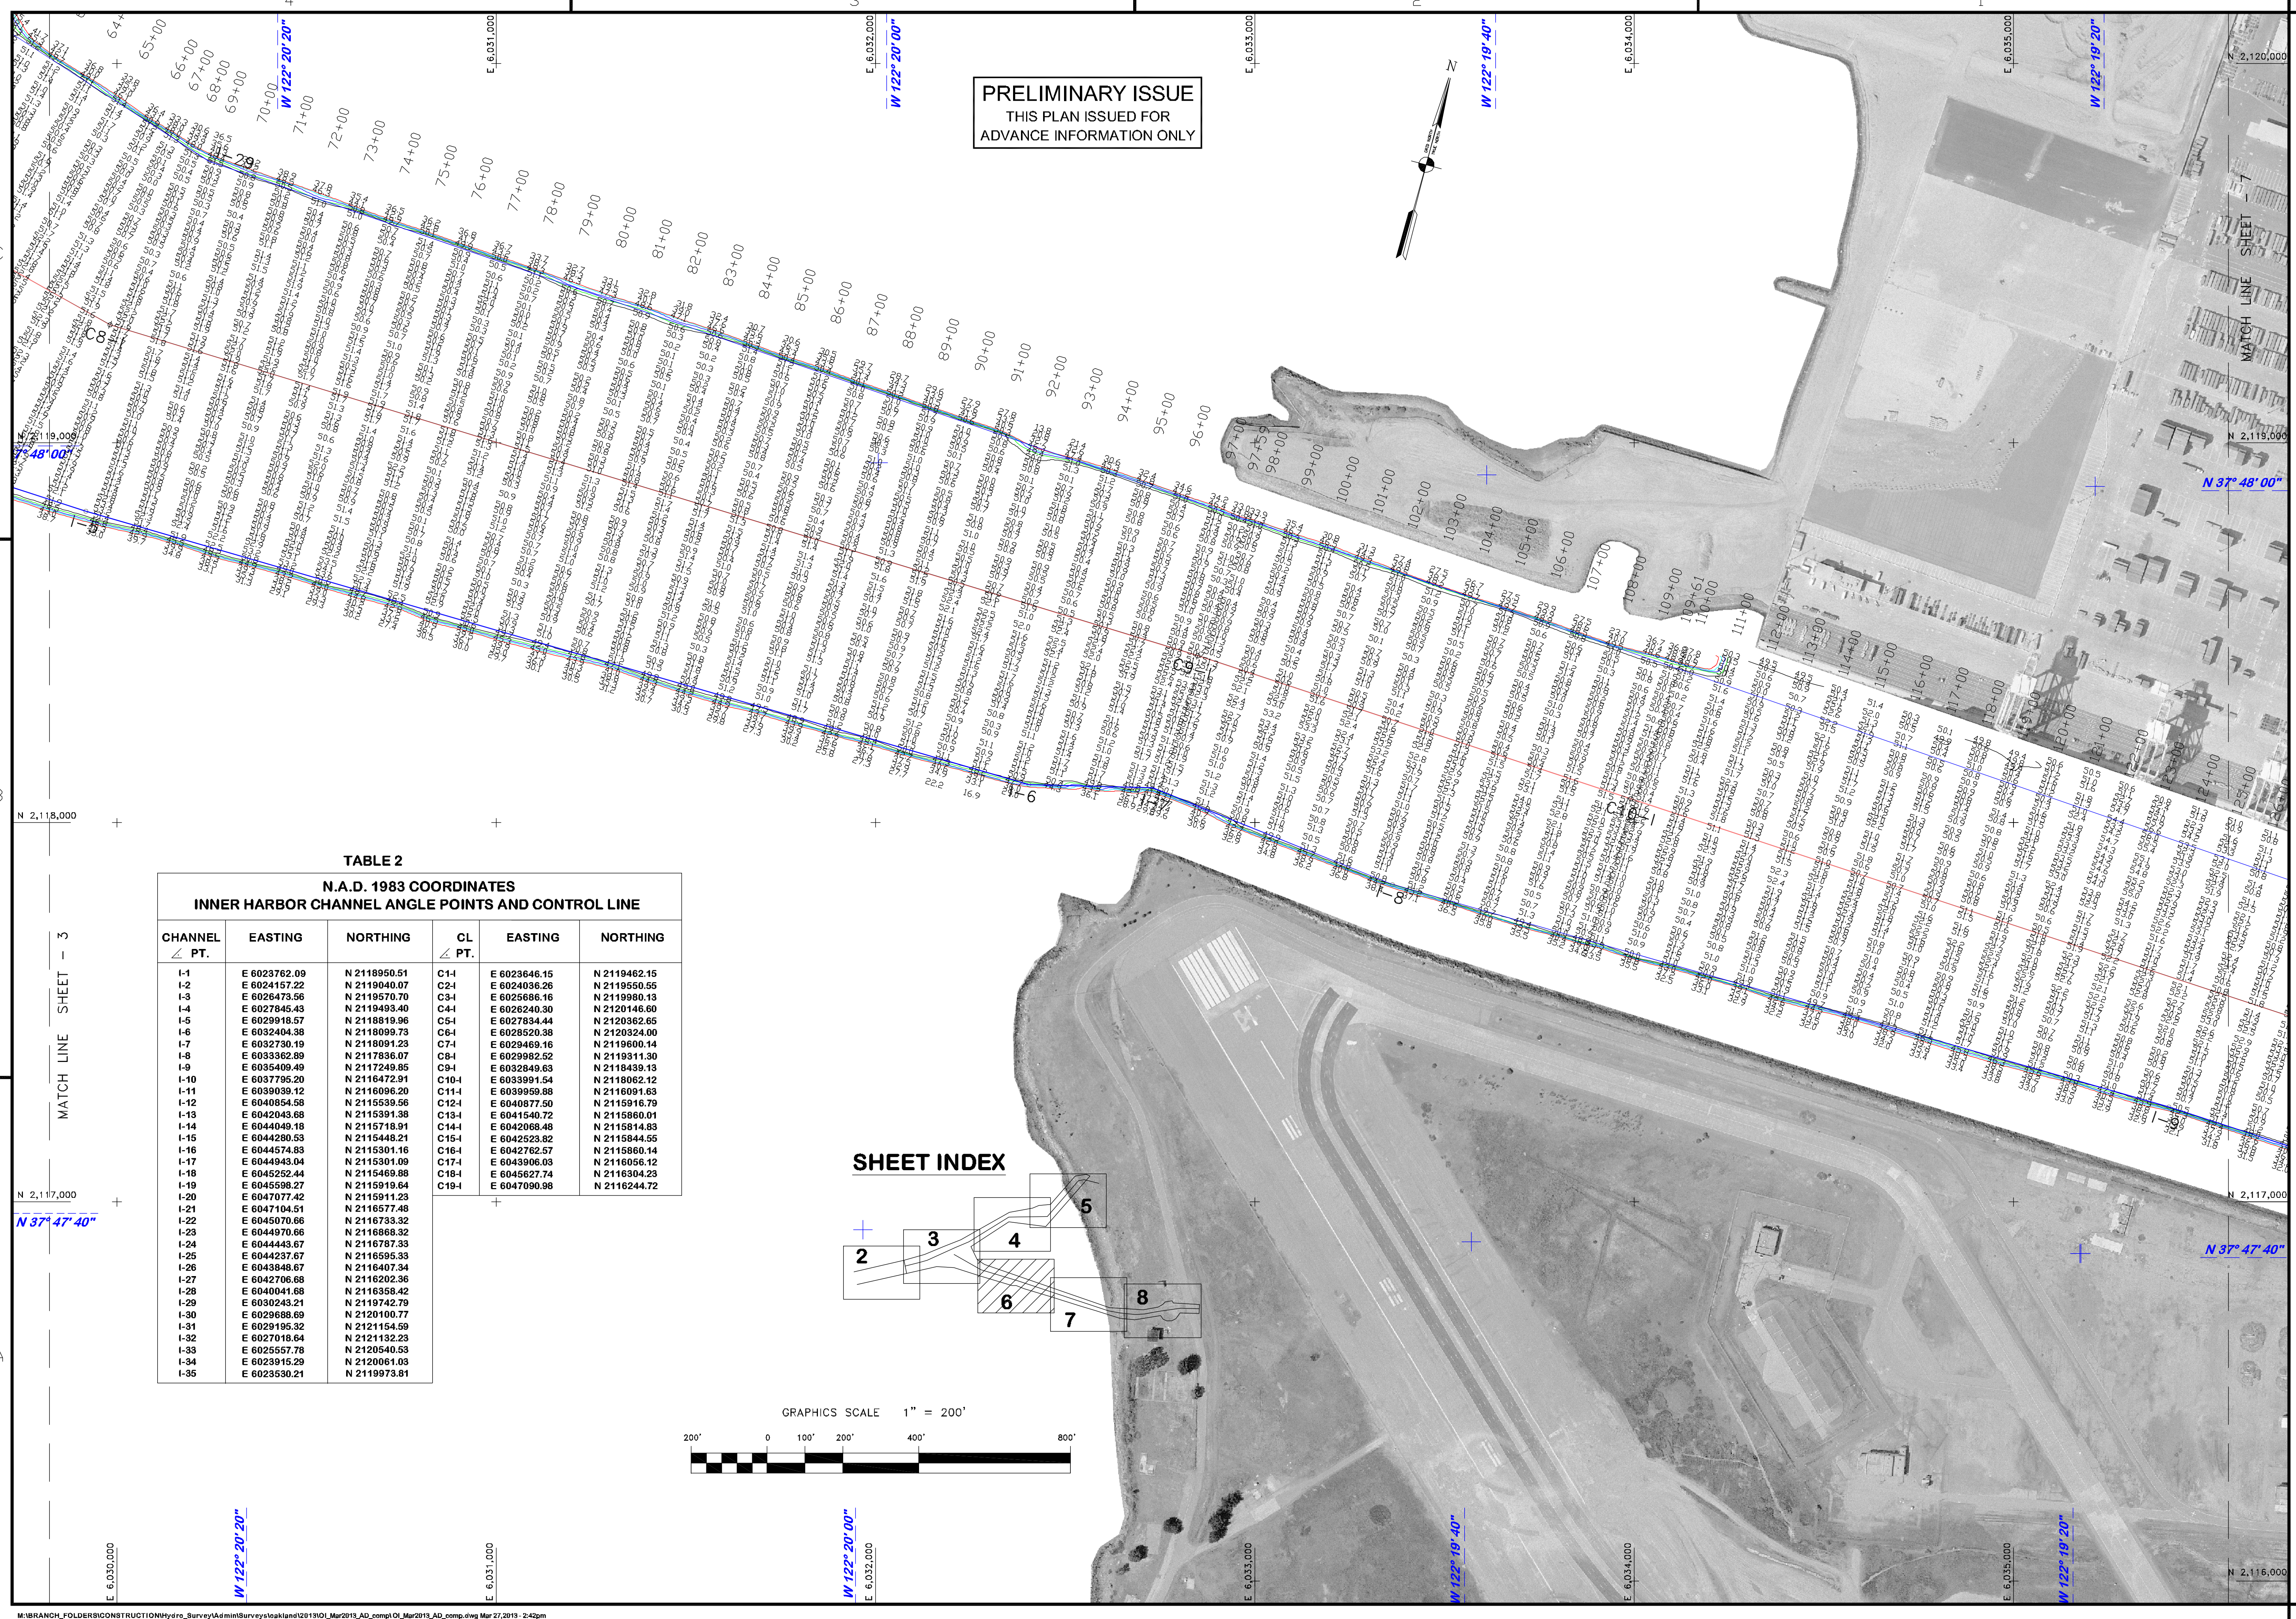

**TABLE 2**  
**N.A.D. 1983 COORDINATES**  
**INNER HARBOR CHANNEL ANGLE POINTS AND CONTROL LINE**

CHANNEL ∠ PT.	EASTING	NORTHING	CL PT.	EASTING	NORTHING
I-1	E 6023762.09	N 2118950.51	C1-1	E 6023646.15	N 2119462.15
I-2	E 6024157.22	N 2119040.07	C2-1	E 6024036.26	N 2119550.55
I-3	E 6026473.56	N 2119570.70	C3-1	E 6026686.16	N 2119980.13
I-4	E 6027845.43	N 2119493.40	C4-1	E 6026240.30	N 210146.80
I-5	E 6029918.57	N 2118819.96	C5-1	E 6027834.44	N 2120362.65
I-6	E 6032404.38	N 2118099.73	C6-1	E 6028520.38	N 2120324.00
I-7	E 6032730.19	N 2118091.23	C7-1	E 6029469.16	N 2119600.14
I-8	E 6033362.89	N 2117836.07	C8-1	E 6029982.52	N 2119311.30
I-9	E 6035409.49	N 2117249.85	C9-1	E 6032849.63	N 2118439.13
I-10	E 6037795.20	N 2116472.91	C10-1	E 6033991.54	N 2118062.12
I-11	E 6039039.12	N 2116096.20	C11-1	E 6039959.88	N 2116091.63
I-12	E 6040954.58	N 2115539.56	C12-1	E 6040877.50	N 2115916.79
I-13	E 6042643.88	N 2115391.38	C13-1	E 6041540.72	N 2115860.01
I-14	E 6044049.18	N 2115718.91	C14-1	E 6042058.48	N 2115814.83
I-15	E 6044280.53	N 2115448.21	C15-1	E 6042523.82	N 2115844.55
I-16	E 6044574.83	N 2115301.16	C16-1	E 6042762.57	N 2115860.14
I-17	E 6044943.04	N 2115301.09	C17-1	E 6043906.03	N 2116056.12
I-18	E 6045252.44	N 2115469.88	C18-1	E 6045627.74	N 2116304.23
I-19	E 6045598.27	N 2115919.64	C19-1	E 6047090.98	N 2116244.72
I-20	E 6047077.42	N 2115911.23			
I-21	E 6047104.51	N 2116577.48			
I-22	E 6045070.86	N 2116733.32			
I-23	E 6044970.66	N 2116868.32			
I-24	E 6044443.67	N 2116787.33			
I-25	E 6044237.67	N 2116595.33			
I-26	E 6043848.67	N 2116407.34			
I-27	E 6042706.68	N 2116202.36			
I-28	E 6040041.68	N 2116358.42			
I-29	E 6030243.21	N 2119742.79			
I-30	E 6029688.89	N 2120100.77			
I-31	E 6029195.32	N 2121154.59			
I-32	E 6027018.64	N 2121132.23			
I-33	E 6025557.78	N 2120540.53			
I-34	E 6023915.29	N 2120061.03			
I-35	E 6023530.21	N 2119973.81			

**SHEET INDEX**

