


4



3


2

1

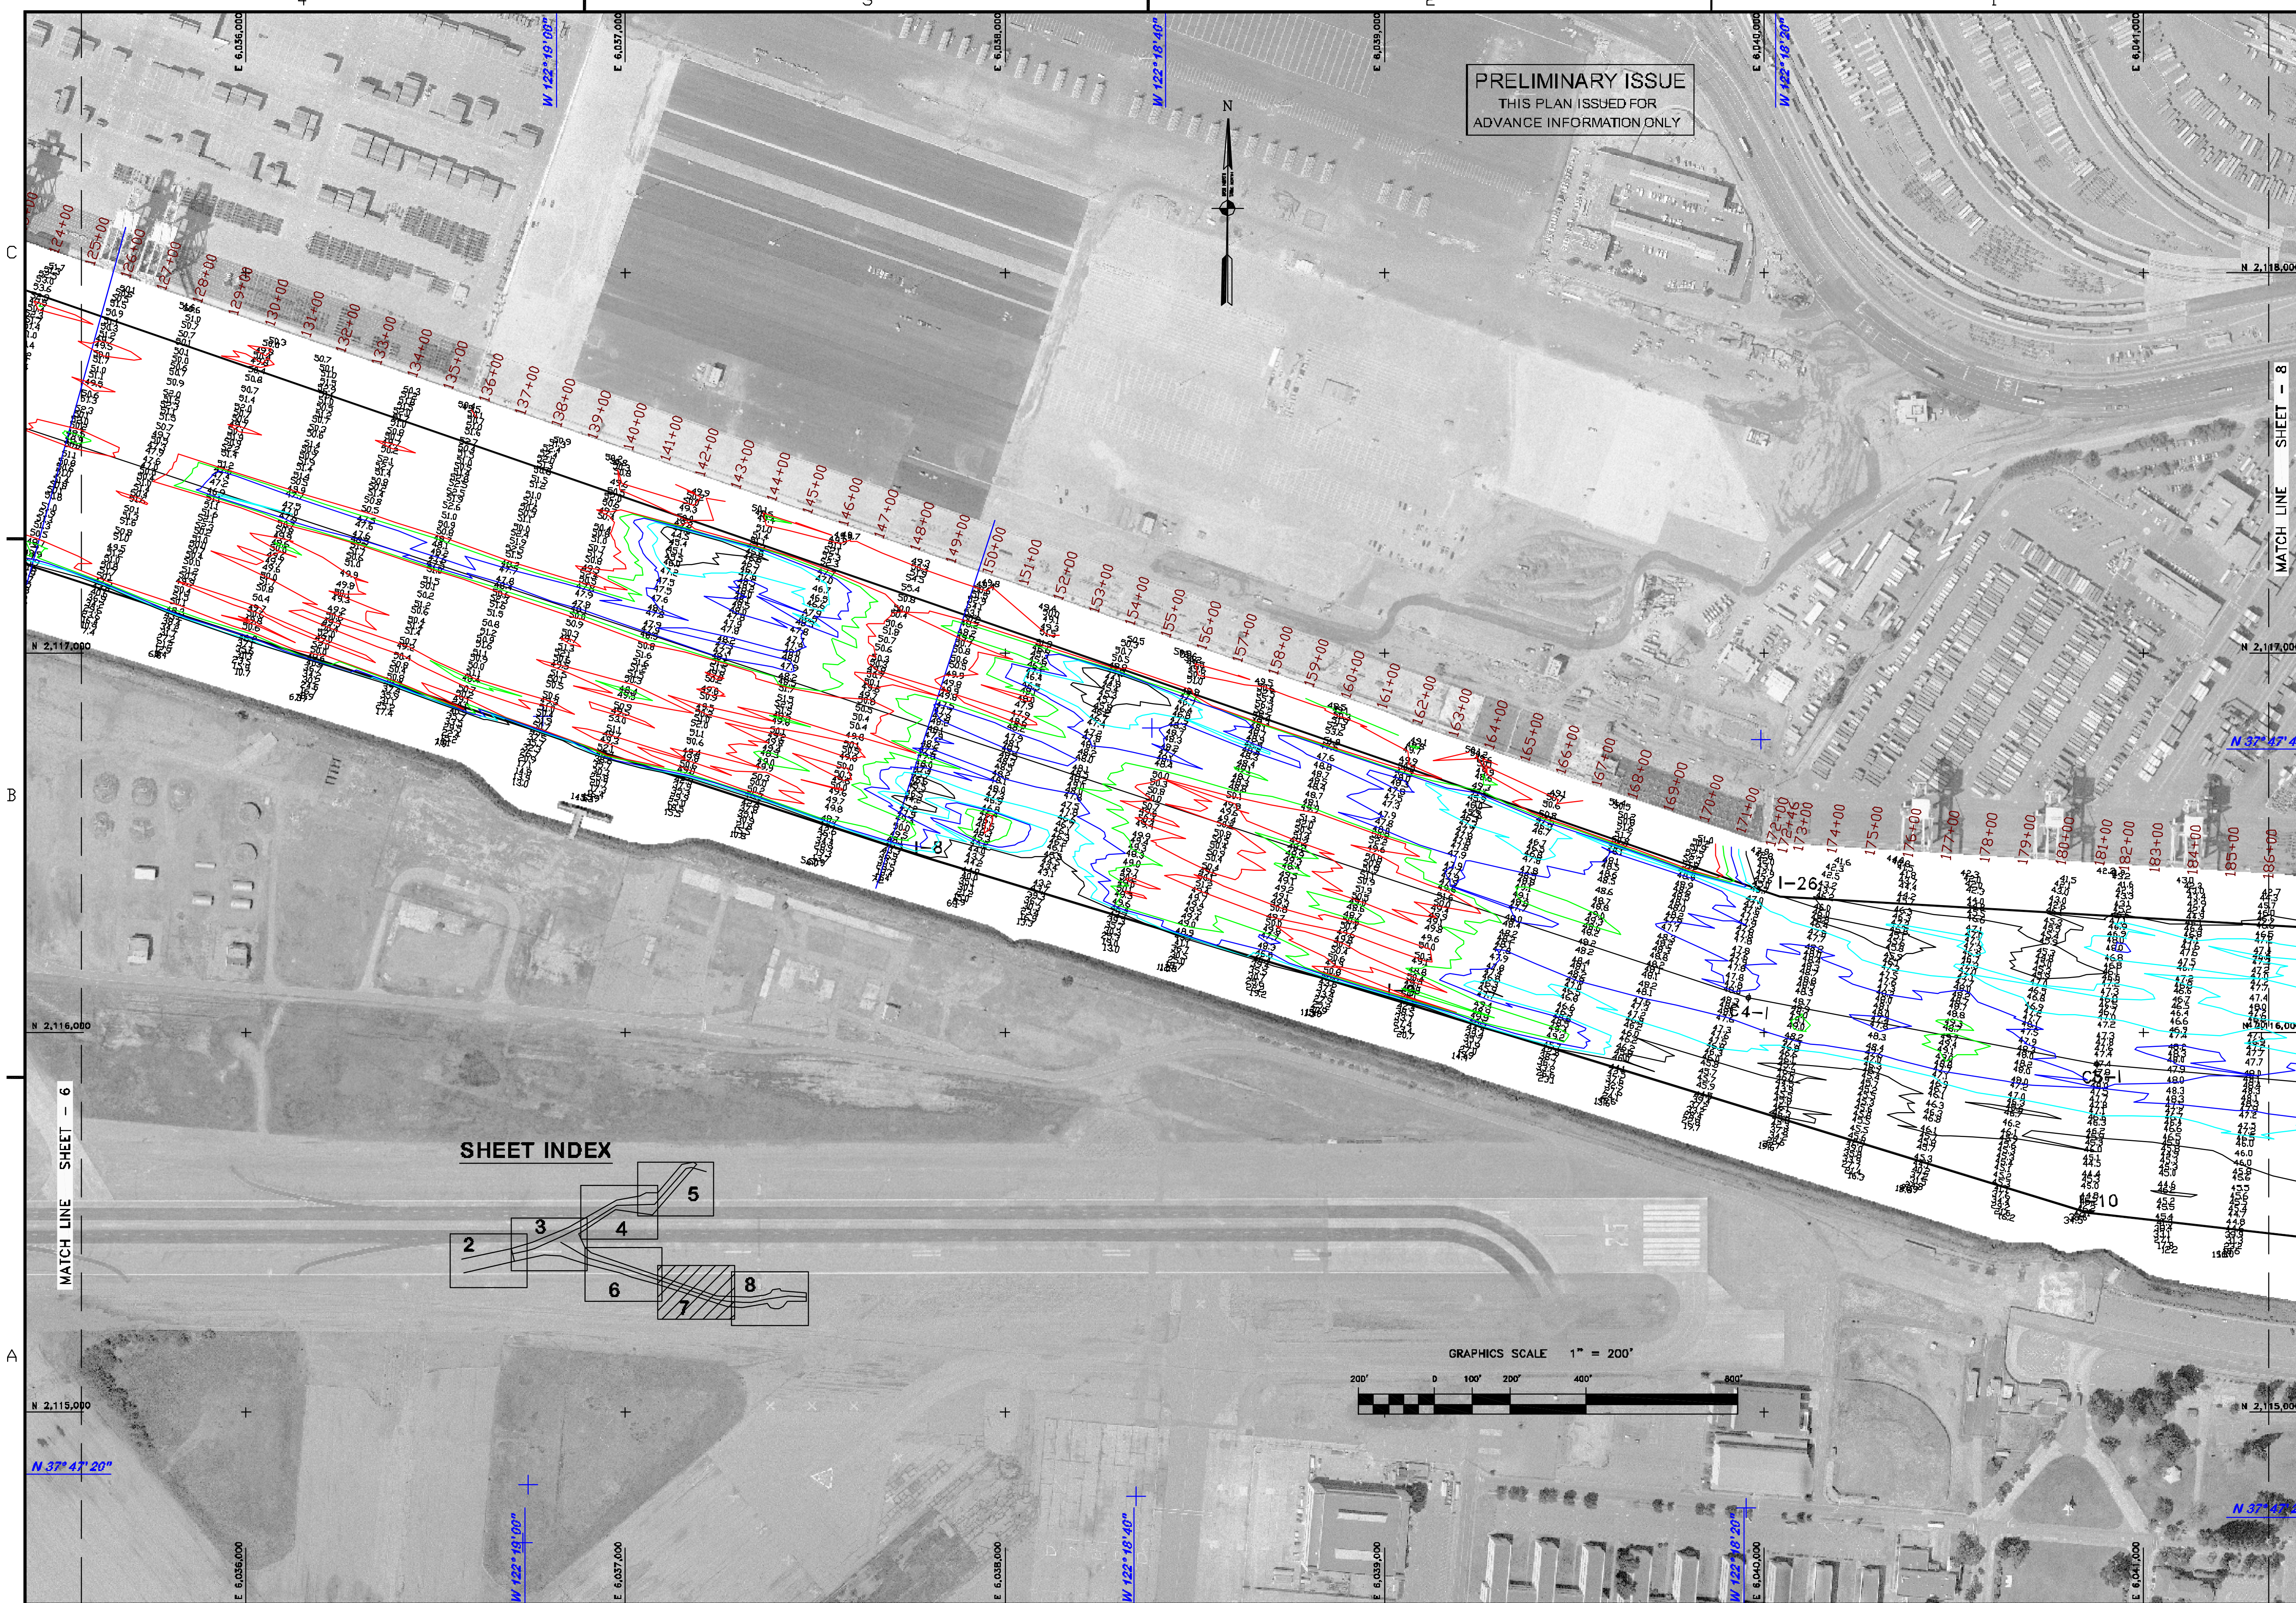

**PRELIMINARY ISSUE**  
 THIS PLAN ISSUED FOR  
 ADVANCE INFORMATION ONLY

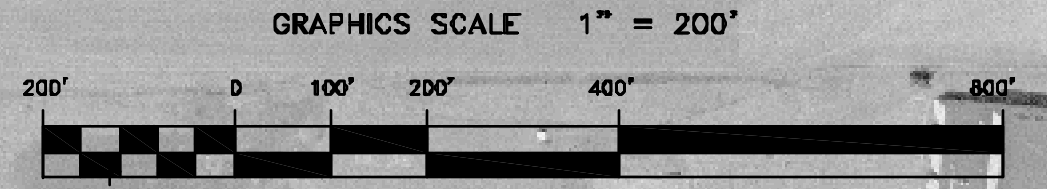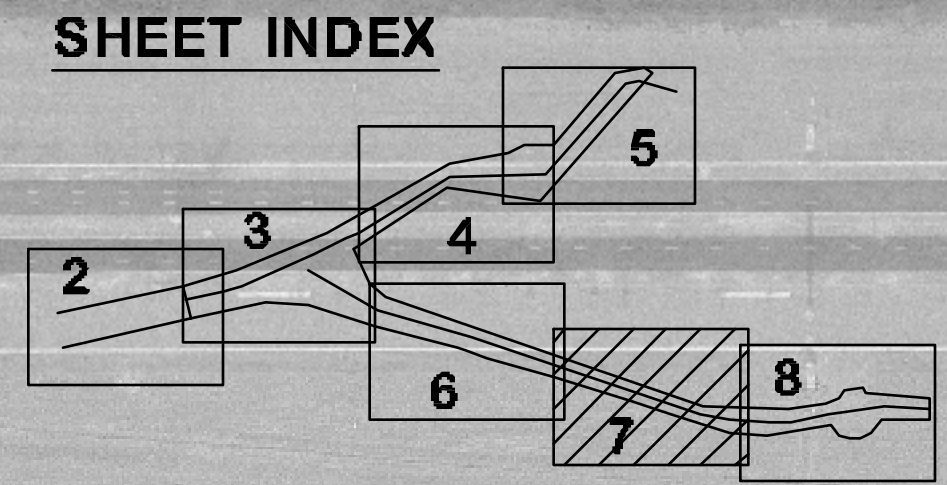

  
 US Army Corps  
 of Engineers  
 San Francisco District  
 455 Market Street  
 San Francisco, CA 94103

MARK	DESCRIPTION	DATE	APP.

DESIGNED BY:	TVM	CHECKED BY:	EVC
DRAWING NO.:	7 OF 8	SHEET NO.:	2
DATE:	2/4/2009	DATE:	2
		DATE:	XXX

PREPARED UNDER THE DIRECTION OF  
**LAURENCE M. FARRELL**  
 LT. COLONEL, C.E., DISTRICT ENGINEER

ALAMEDA COUNTY  
**OAKLAND HARBOR**  
**OUTER HARBOR**  
 CONDITION SURVEY  
 23 & 27 FEBRUARY 2009

Sheet reference  
 number  
**C7**