


Mark	Description	Date	Appr.

DESIGNED BY:	CHECKED BY:	DRAWN BY:	EC
DATE:	DATE:	DATE:	DATE:
06/22/2007	06/22/2007	06/22/2007	06/22/2007
APPROVAL RECOMMENDED:		DRAWING NO.	
Chief, Technical Support Section		3	
APPROVED:		SHEET NO.	
Chief, Construction Branch		5	
PREPARED UNDER THE DIRECTION OF			
CRAIG W. KILEY			
LT. COLONEL, C.E., DISTRICT ENGINEER			

SAN PABLO BAY
 CALIFORNIA
**PINOLE SHOALS
 PREDRIDGE SURVEY**
 20, 22 & 23 MAY 2007

Sheet reference number
C3

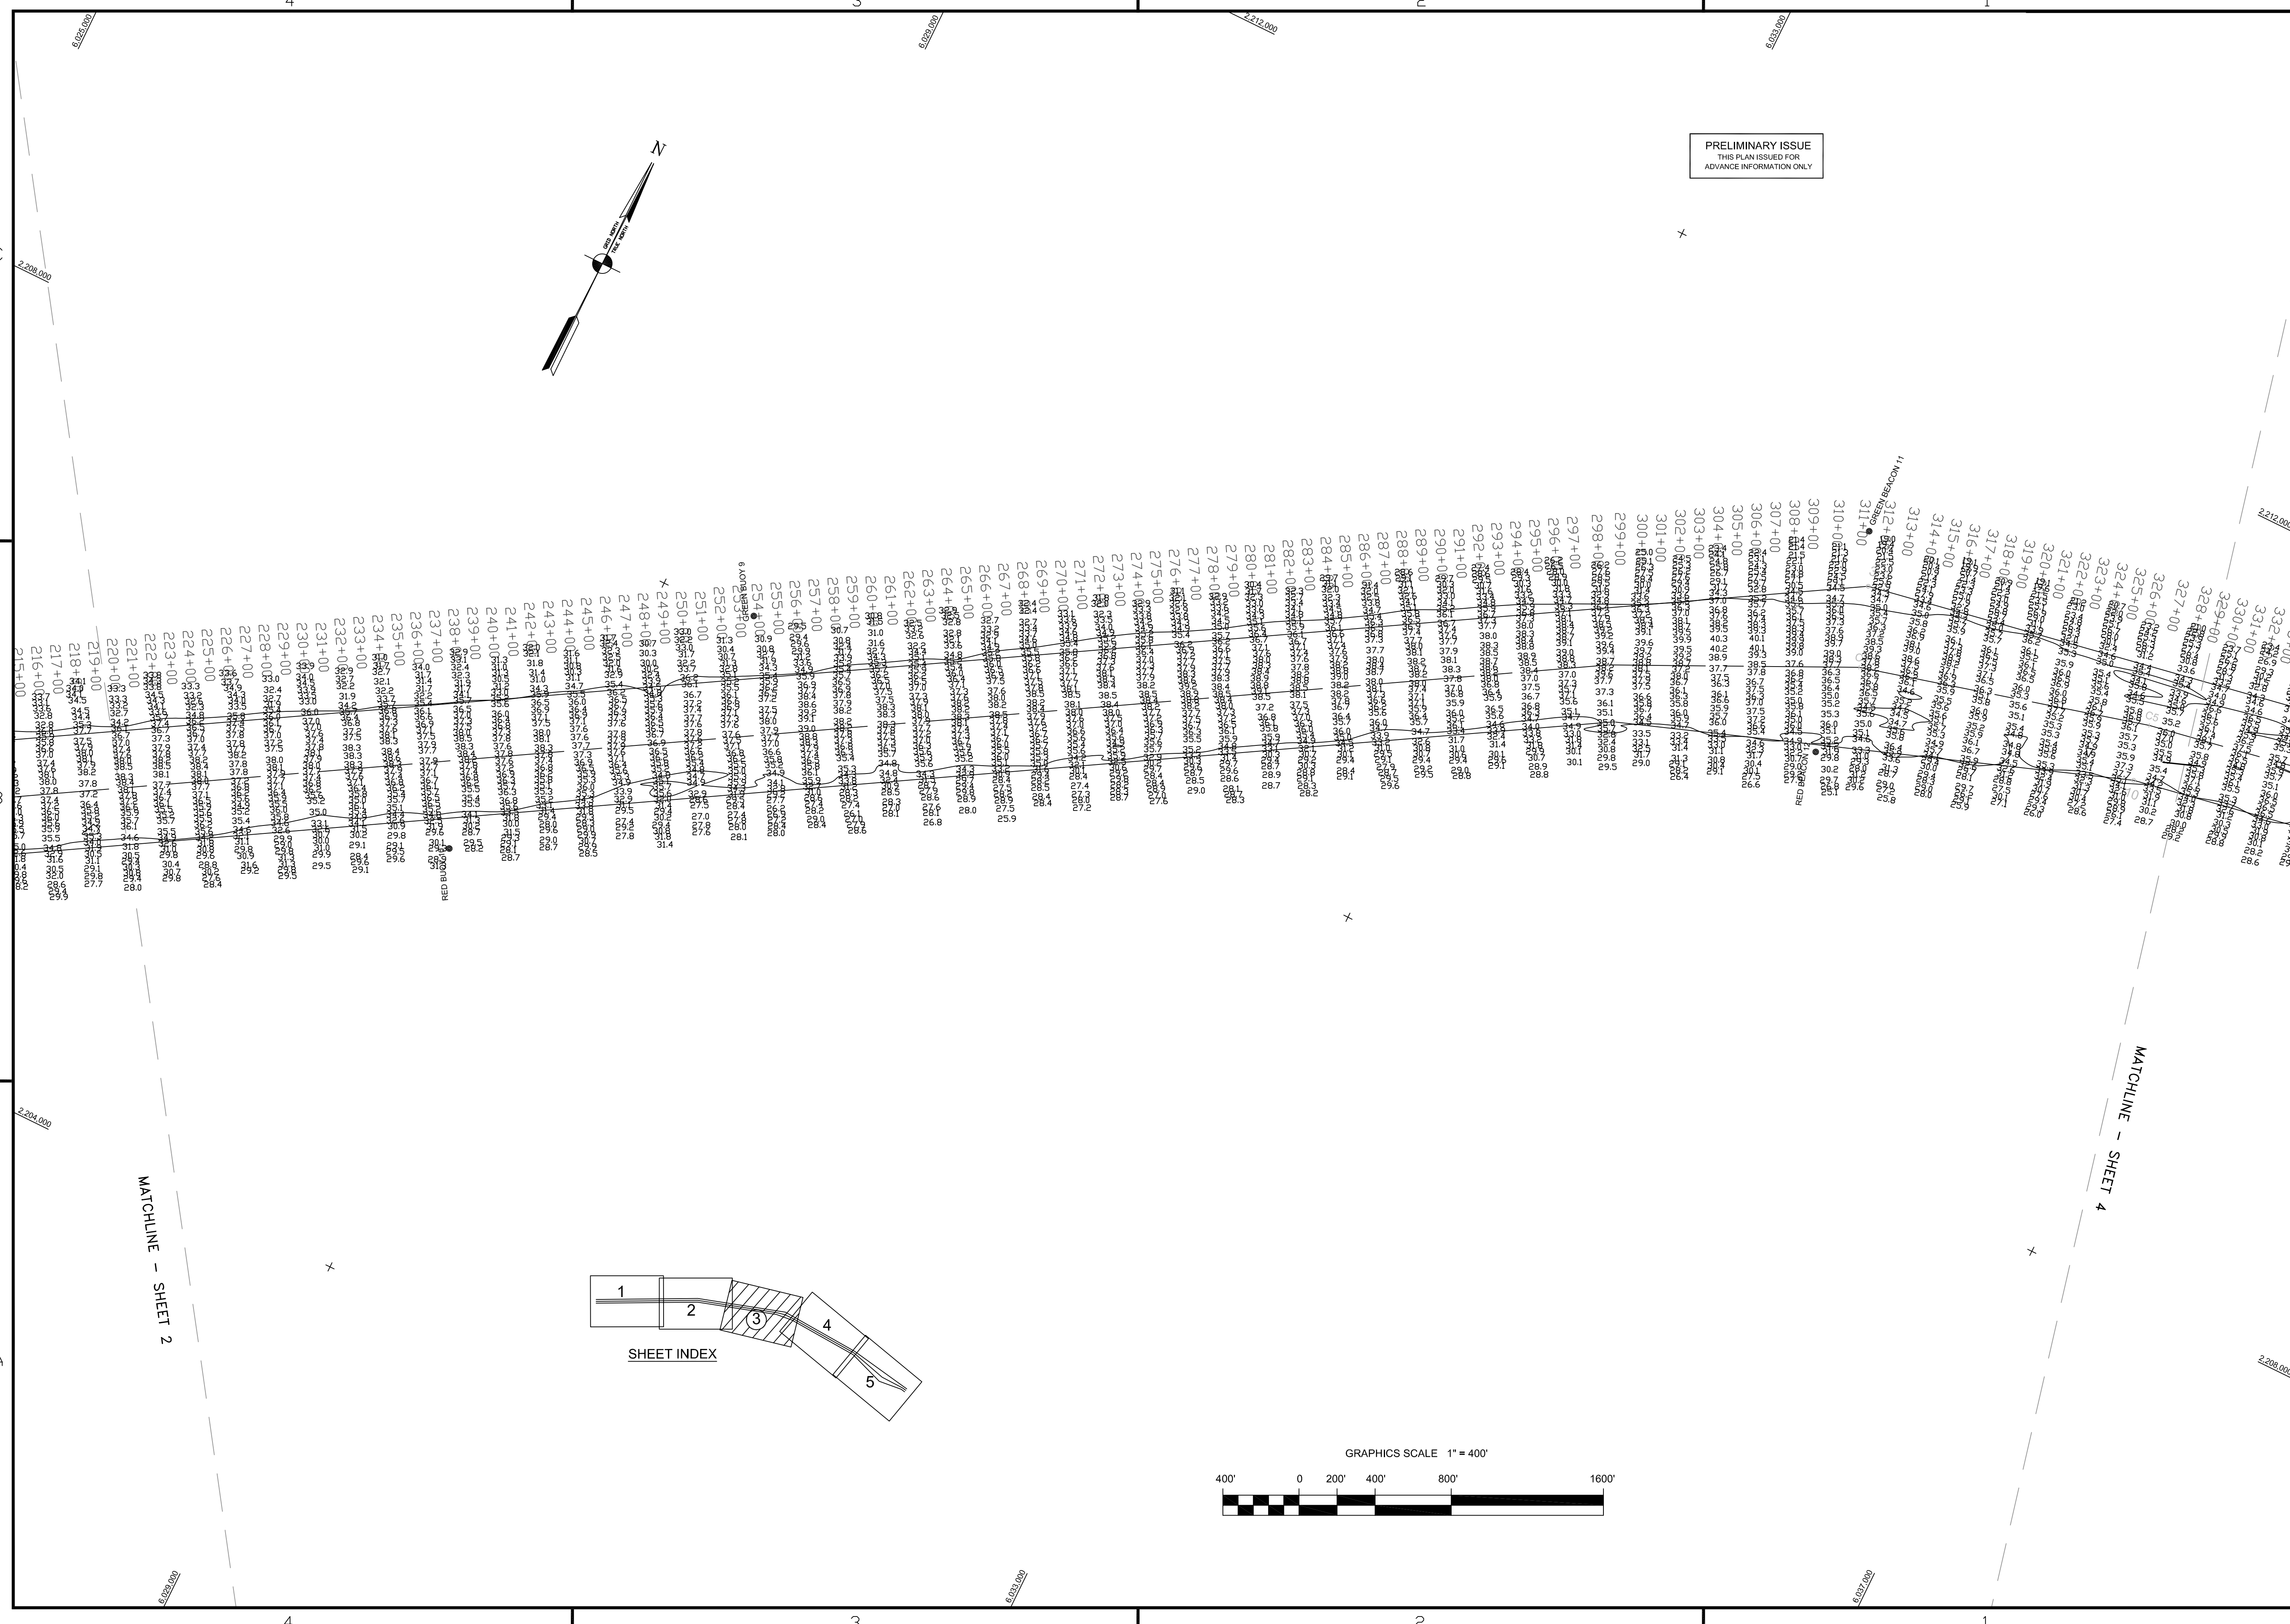

PRELIMINARY ISSUE
 THIS PLAN ISSUED FOR
 ADVANCE INFORMATION ONLY

