
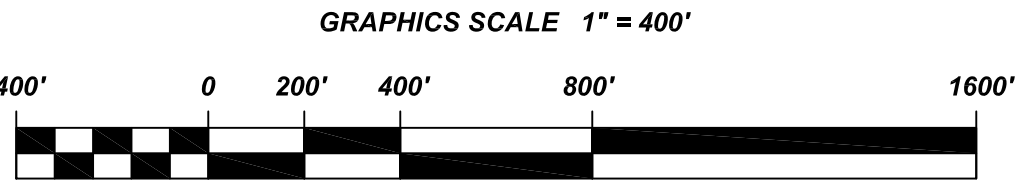
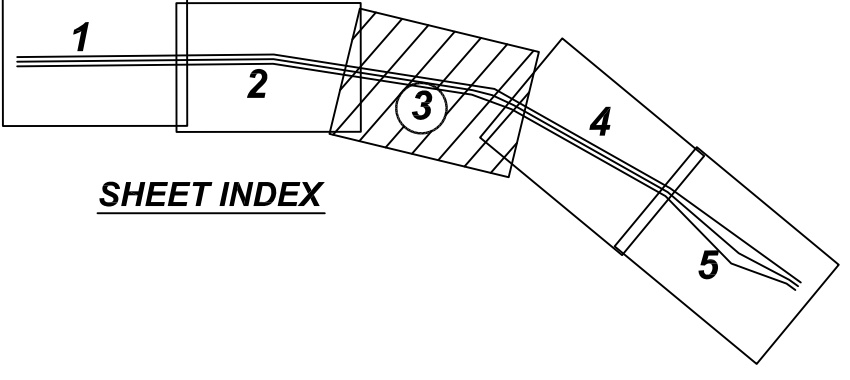


PRELIMINARY ISSUE
THIS PLAN ISSUED FOR
ADVANCE INFORMATION ONLY

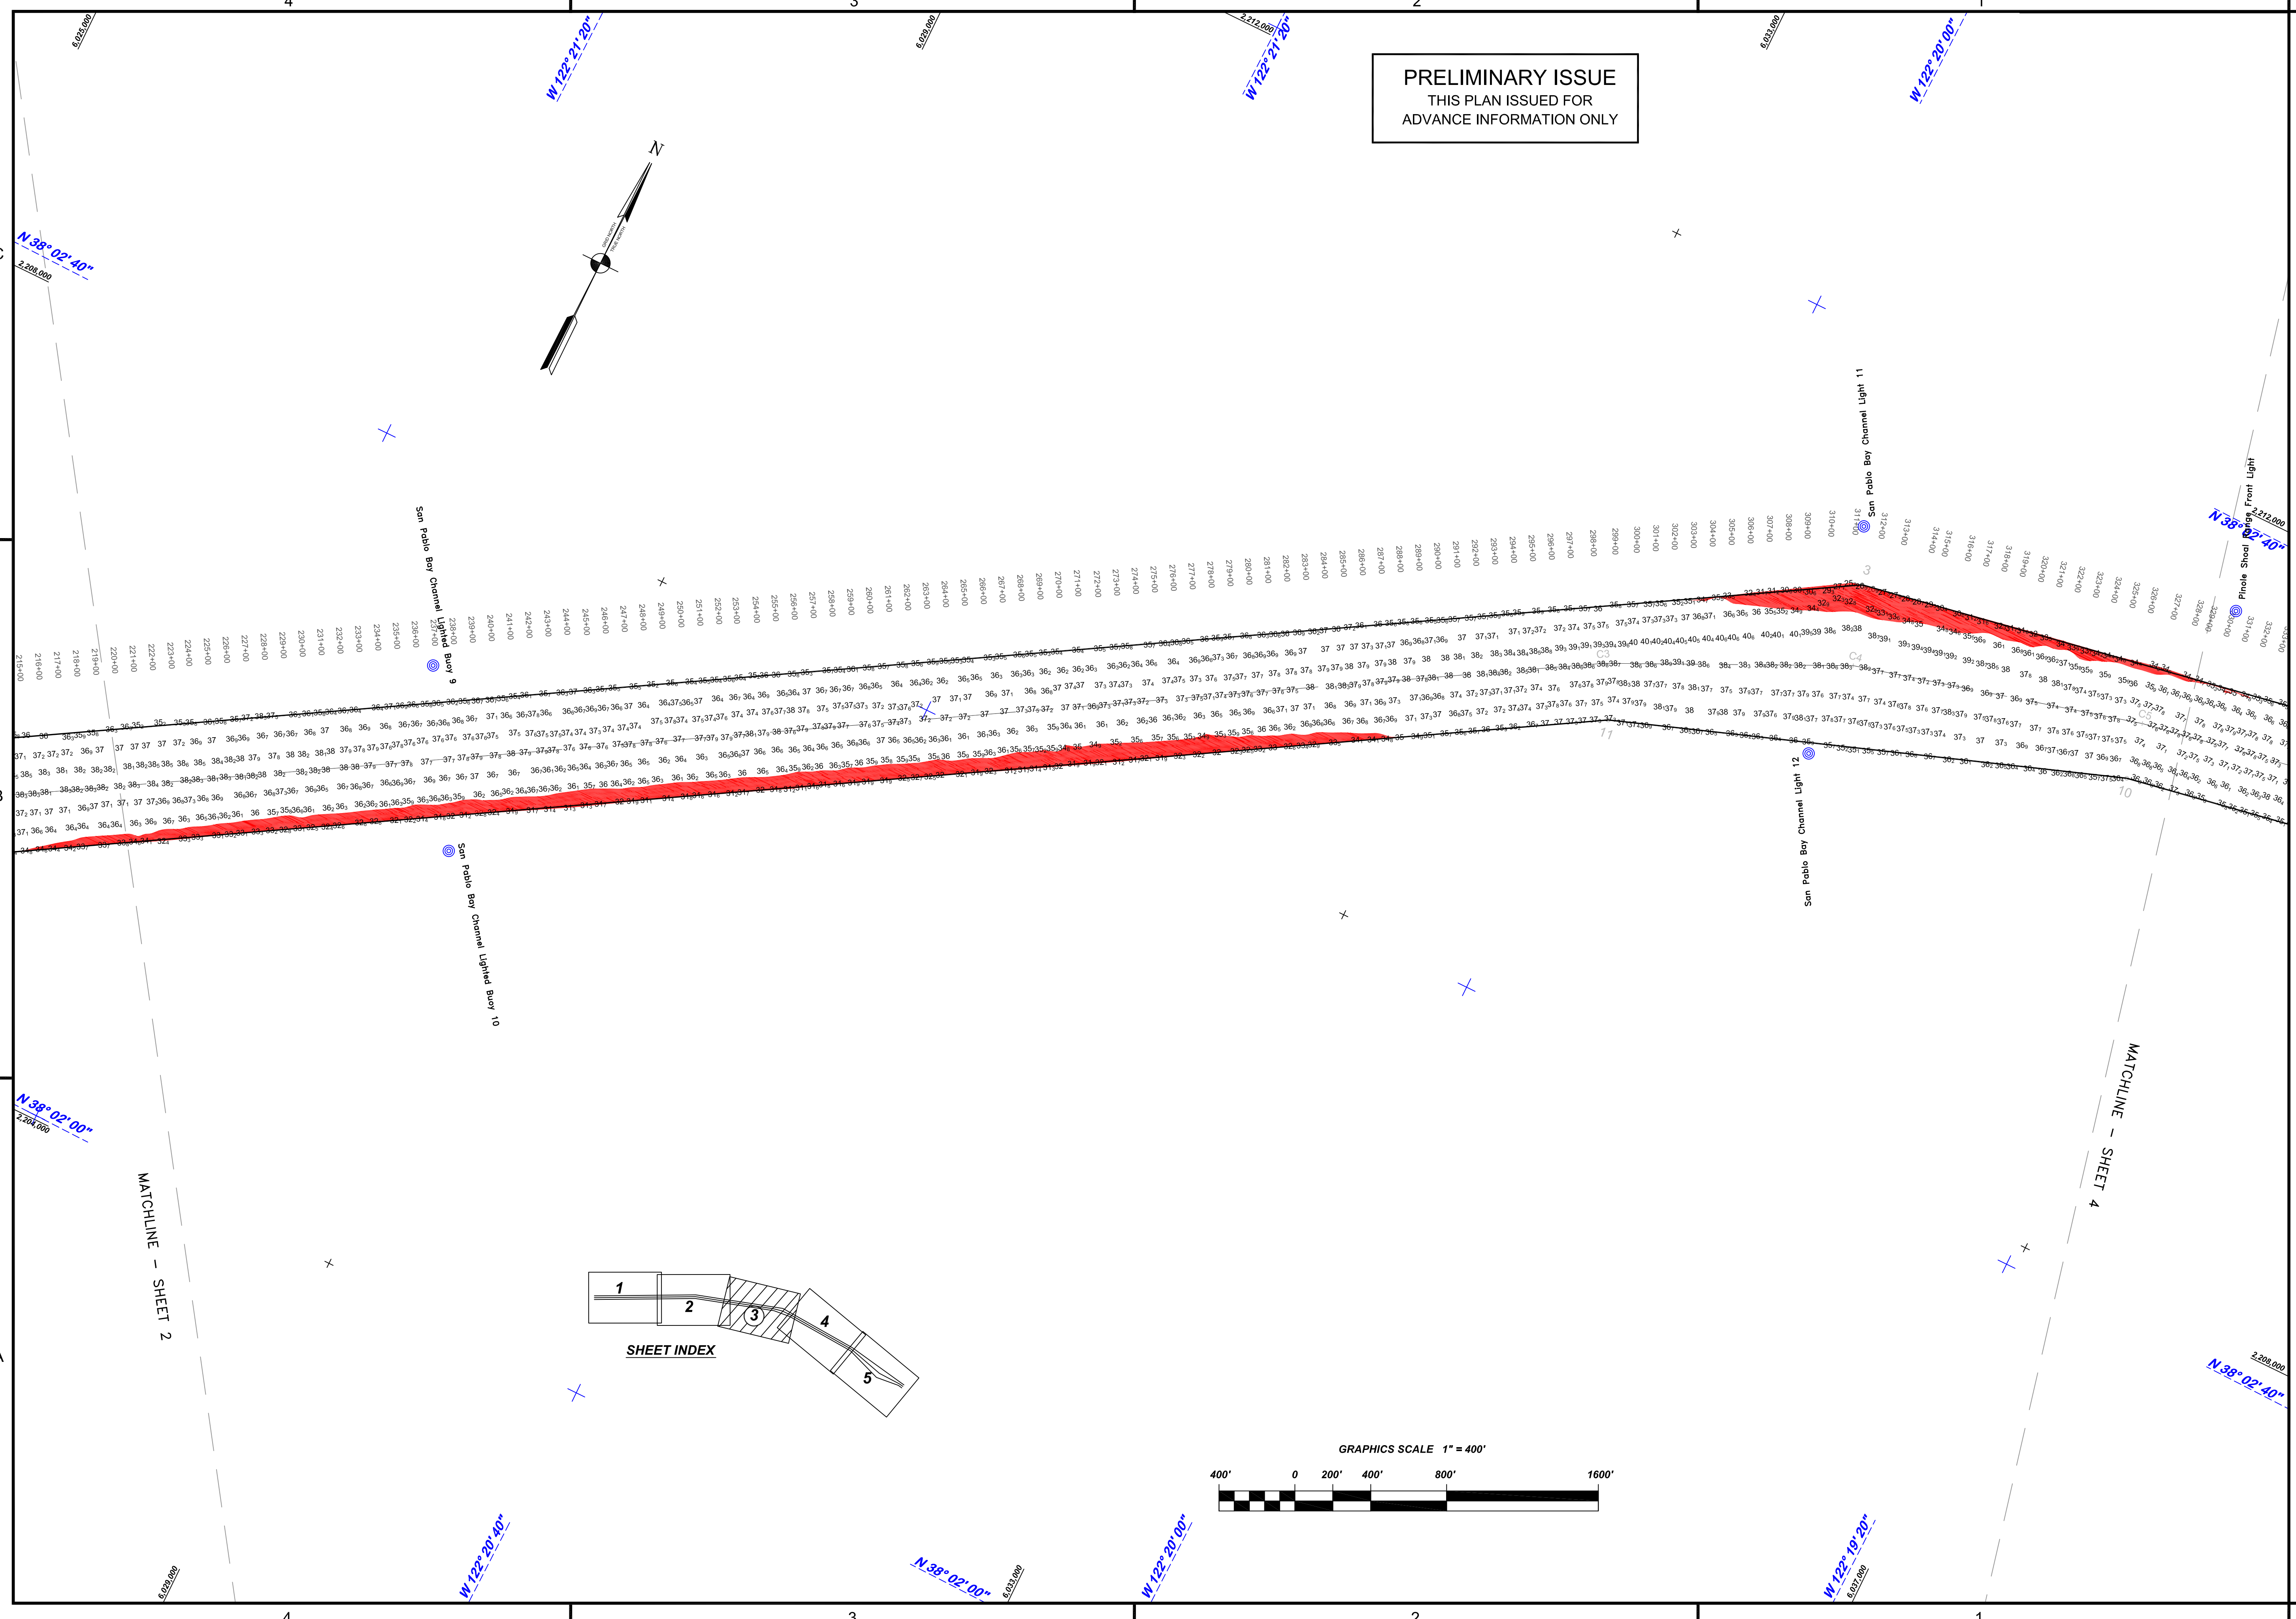

Mark	Description	Date	Appr.

SUBMITTED:	PDT	CHECKED BY:	DRAWN BY:
Hydro Survey Team Leader	Hydro Survey Team Leader	PDT	PDT
APPROVAL RECOMMENDED:	SHEET NO.	DATE:	DRAWING NO.
	3 OF 5	10/20/2011	3 2 XXX
APPROVED:	PREPARED UNDER THE DIRECTION OF		
Chief, Construction Branch	TORREY A. DICIRO		
	LT. COLONEL, C.E., DISTRICT ENGINEER		

SAN PABLO BAY
CALIFORNIA
PINOLE SHOALS
CONDITION SURVEY
18-120 OCTOBER 2011

Sheet reference number
C3