


PRELIMINARY ISSUE
THIS PLAN ISSUED FOR
ADVANCE INFORMATION ONLY

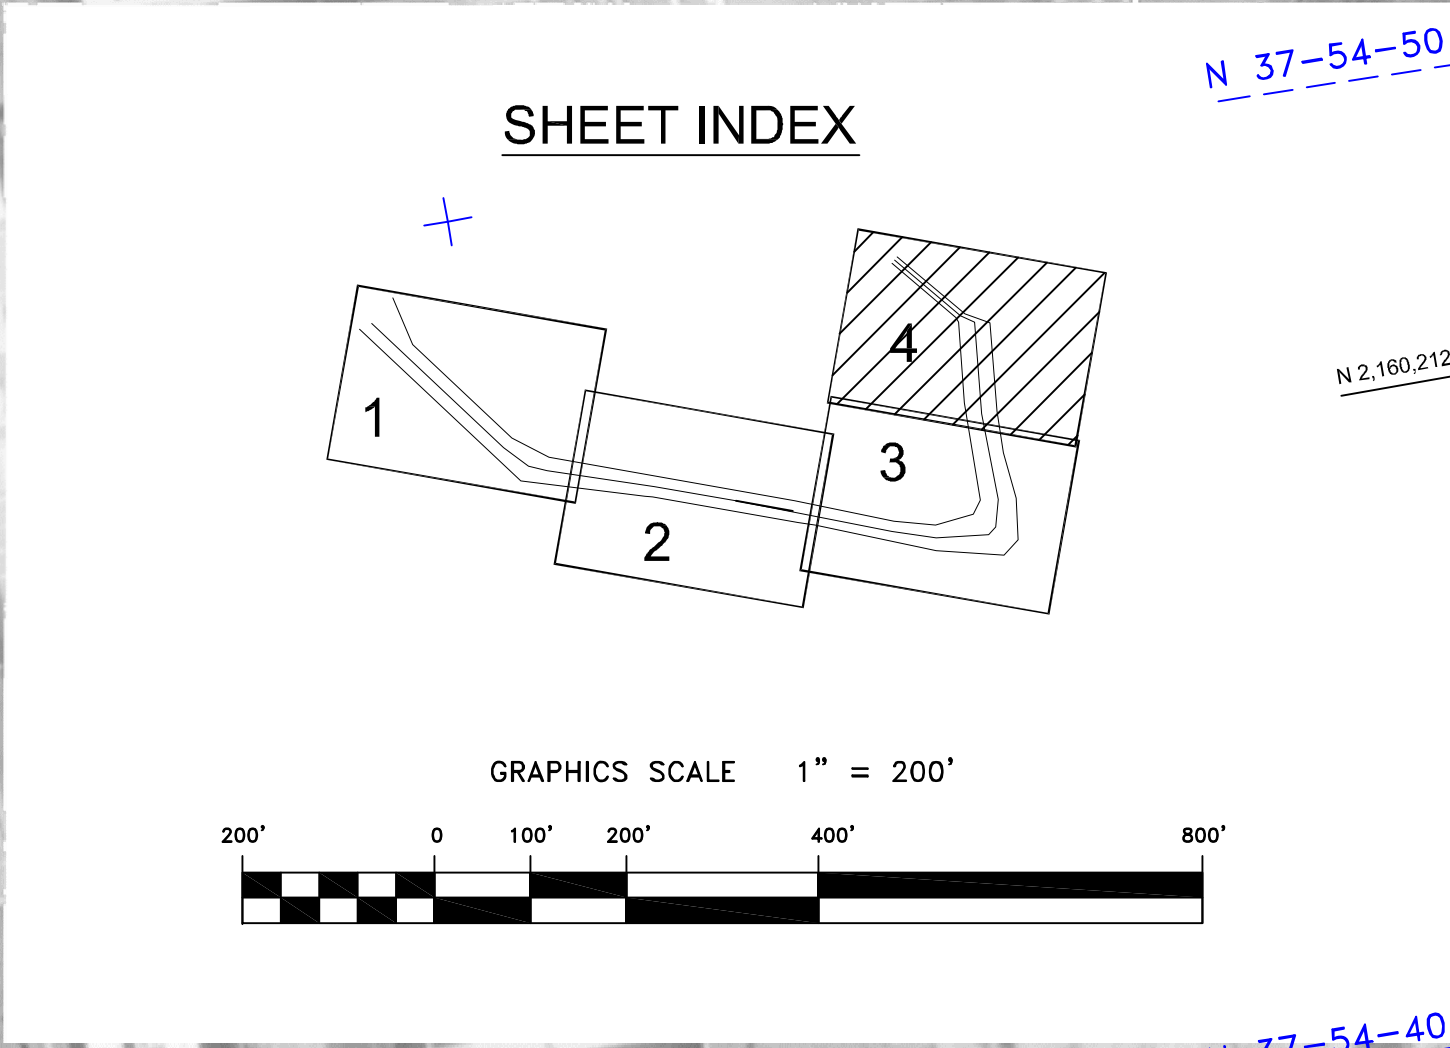

US Army Corps
of Engineers
San Francisco District
1455 Market Street
San Francisco, CA 94103

Mark	Description	Date	Appr.

SUBMITTED:	PDT	CHECKED BY:	PDT	DRAWING NO.	PDT
	Hydro Survey Team Leader				
APPROVAL RECOMMENDED:	SHEET NO.	DATE:	6/3/2014	4 OF 4	9 2 XXX
	Chief, Hydro Survey Section				
APPROVED:	PREPARED UNDER THE DIRECTION OF JOHN K. BAKER				
	LT. COLONEL, C.E., DISTRICT ENGINEER				

ALAMEDA COUNTY
RICHMOND INNER HARBOR
CONDITION SURVEY
28-29 MAY 2014

Sheet
reference
number
C4

MATCHLINE — SHEET 3