



N.A.D. 1983 FEET COORDINATES		
CHANNEL	NORTH	EAST
21	2161813.86	6028718.06
22	2161806.13	6024470.69
23	2161829.13	6023659.09
24	2162011.61	6023671.48
25	2162218.51	6022130.20
26	2163871.87	6022259.12

N.A.D 1983 FEET COORDINATES		
CHANNEL	EAST	NORTH
08	2159912.57	6020299.00
09	2159853.40	6019811.89
10	2159836.75	6023187.99
11	2159762.34	6022193.34
12	2159256.20	6024197.57
13	2159977.43	6023193.20
14	2159630.06	6023133.87
15	2159243.59	6024071.57
16	2159203.27	6023095.39
17	2159377.89	6024244.59
18	2159699.74	6024194.29
19	2159899.13	6023363.70
20	2159700.45	6024529.96

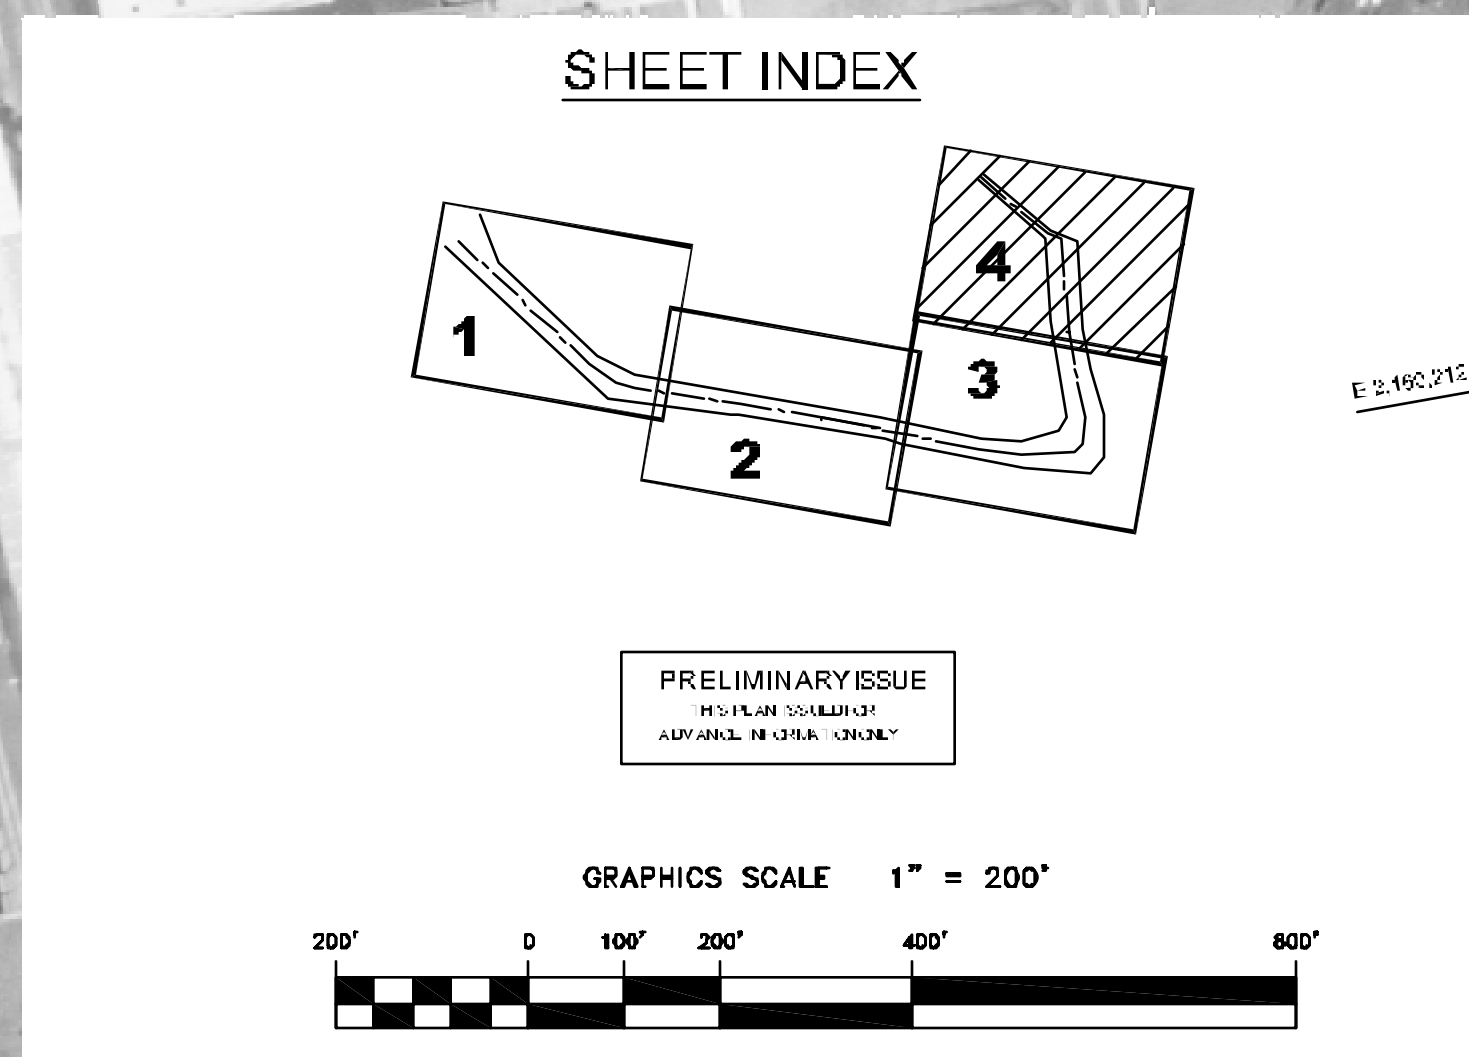


 US Army Corps
 of Engineers
 San Francisco District
 333 Market Street
 San Francisco, CA 94105

Mark	Description	Date	Appr.

DESIGNED BY	TYM	DRAWN BY	EWC
CHECKED BY	TYM	SHEET NO.	4 OF 9
DATE	01/16/2007	DRAWING NO.	346
APPROVAL REQUIREMENTS:		PREPARED UNDER THE DIRECTION OF	
CHIEF, Technical Support Section		CRAIG W. KILEY	
APPROVED:		LT. COLONEL, C.E., DISTRICT ENGINEER	
SUBMITTED:		CHIEF, Construction Branch	

CALIFORNIA
 ALAMEDA COUNTY
 RICHMOND INNER HARBOR
 POSTDRIDGE SURVEY
 26-27 OCTOBER, 30 DECEMBER 2006
 AND 5, 9, 10 JANUARY 2007

Sheet
 reference
 number
C4