





US Army Corps of Engineers
San Francisco District
1455 Market Street
San Francisco, CA 94103

Mark	Description	Date	Appr.

DATE	SHEET NO.	PDT	CHECKED BY:	DESIGNED BY:	PDT	APPROVAL RECOMMENDED:	APPROVED:	DATE	SHEET NO.	PDT	APPROVAL RECOMMENDED:	APPROVED:
03/20/2014	15	OT 16				CHIEF, Water Survey Section		03/20/2014	15	OT 16	CHIEF, Construction Branch	
PREPARED UNDER THE DIRECTION OF JOHN K. BAKER LT. COLONEL, C.E., DISTRICT ENGINEER												

CONTRA COSTA COUNTY
NEW YORK SLOUGH
CONDITION SURVEY
14-17 MARCH 2014

Sheet reference number
C15

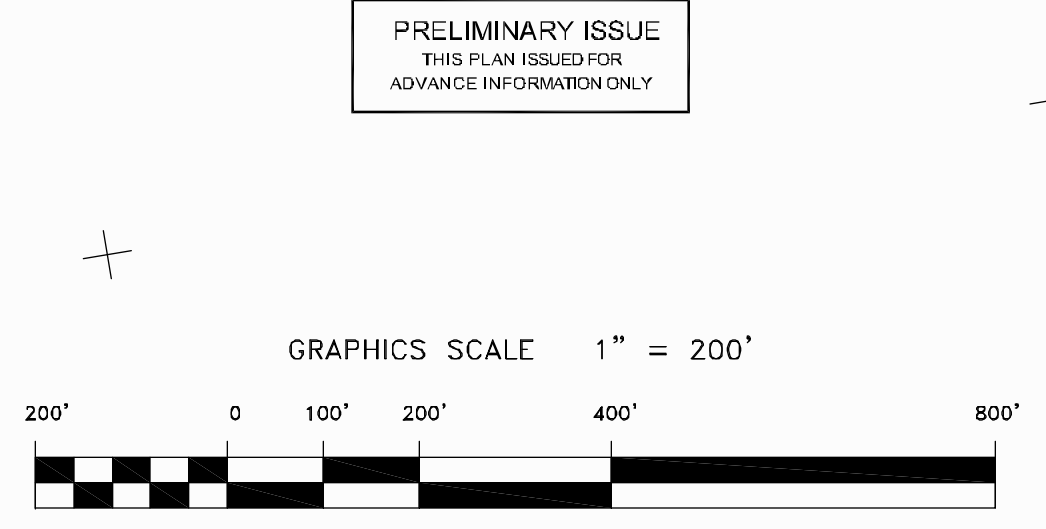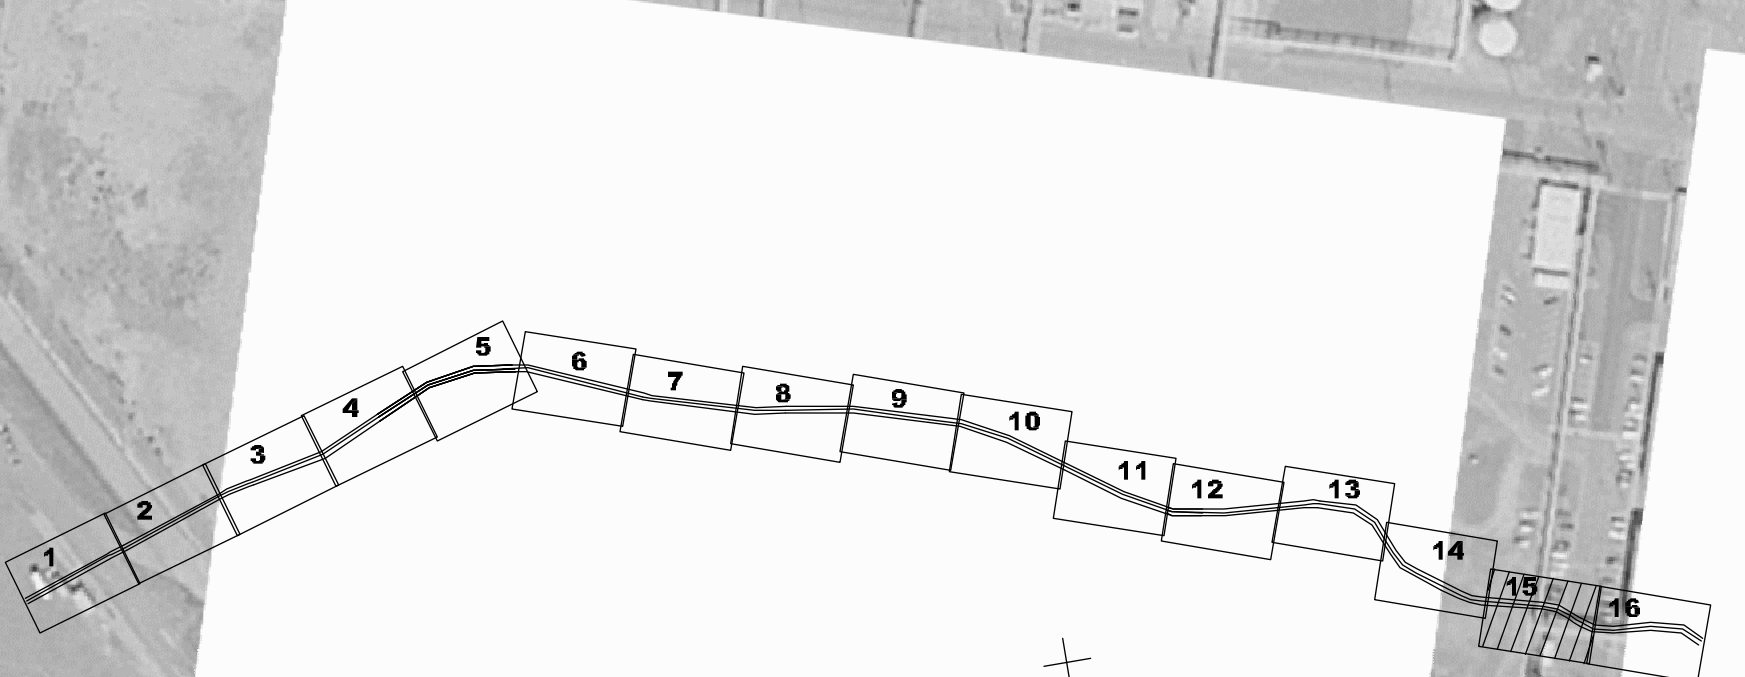

PRELIMINARY ISSUE
THIS PLAN ISSUED FOR
ADVANCE INFORMATION ONLY

BROWNS ISLAND

WINTER ISLAND

MATCHLINE - SHEET 16

MATCHLINE - SHEET 14

