


PRELIMINARY ISSUE
THIS PLAN ISSUED FOR
ADVANCE INFORMATION ONLY

GRAPHICS SCALE 1" = 200'

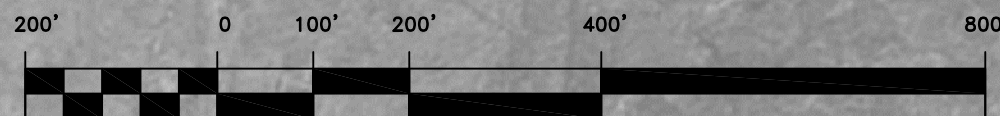

US Army Corps of Engineers
San Francisco District
1455 Market Street
San Francisco, CA 94103

Mark	Description	Date	Appr.

SUBMITTED:	PDT	DESIGNED BY:	PDT	CHECKED BY:	LAB	PDT	DRAWN BY:	PDT
	Survey Section Team Leader							
	APPROVAL RECOMMENDED:	DATE:	08/05/2014	SHEET NO.:	4	OF	11	DRAWING NO.:
		Chief, Metro Survey Section						
		APPROVER:						
		Chief, Construction Branch						

CALIFORNIA
SUISUN BAY CHANNEL
PREDEDES SURVEY
29-31 JULY 2014
04 AUGUST 2014

Sheet reference number
C11