

 US Army Corps of Engineers

 San Francisco District

 1455 Market Street



 San Francisco, CA 94103

Mark	Description	Date	Appr.

DESIGNED BY: PDI	CHECKED BY: PDI	DRAWN BY: PDI
DATE: 08/05/2014	SHEET NO. 16	OF 16
APPROVAL: RECOMMENDED	DATE: 08/05/2014	DRAWING NO. 2 218
APPROVED: JOHN C. MORROW	PREPARED UNDER THE DIRECTION OF: JOHN C. MORROW	Lt. Colonel, C.E., District Engineer

CALIFORNIA
 CONTRA COSTA COUNTY
 NEW YORK SLOUGH
 PREDREDGE SURVEY
 30-31 JULY 2014

Sheet reference number
C16

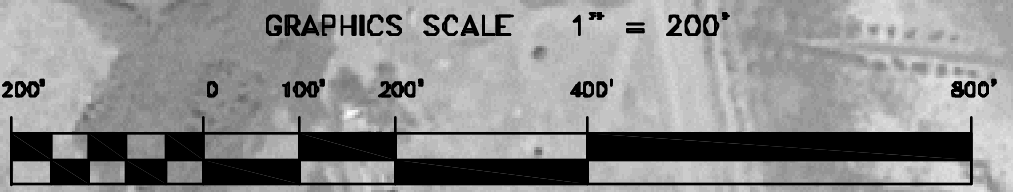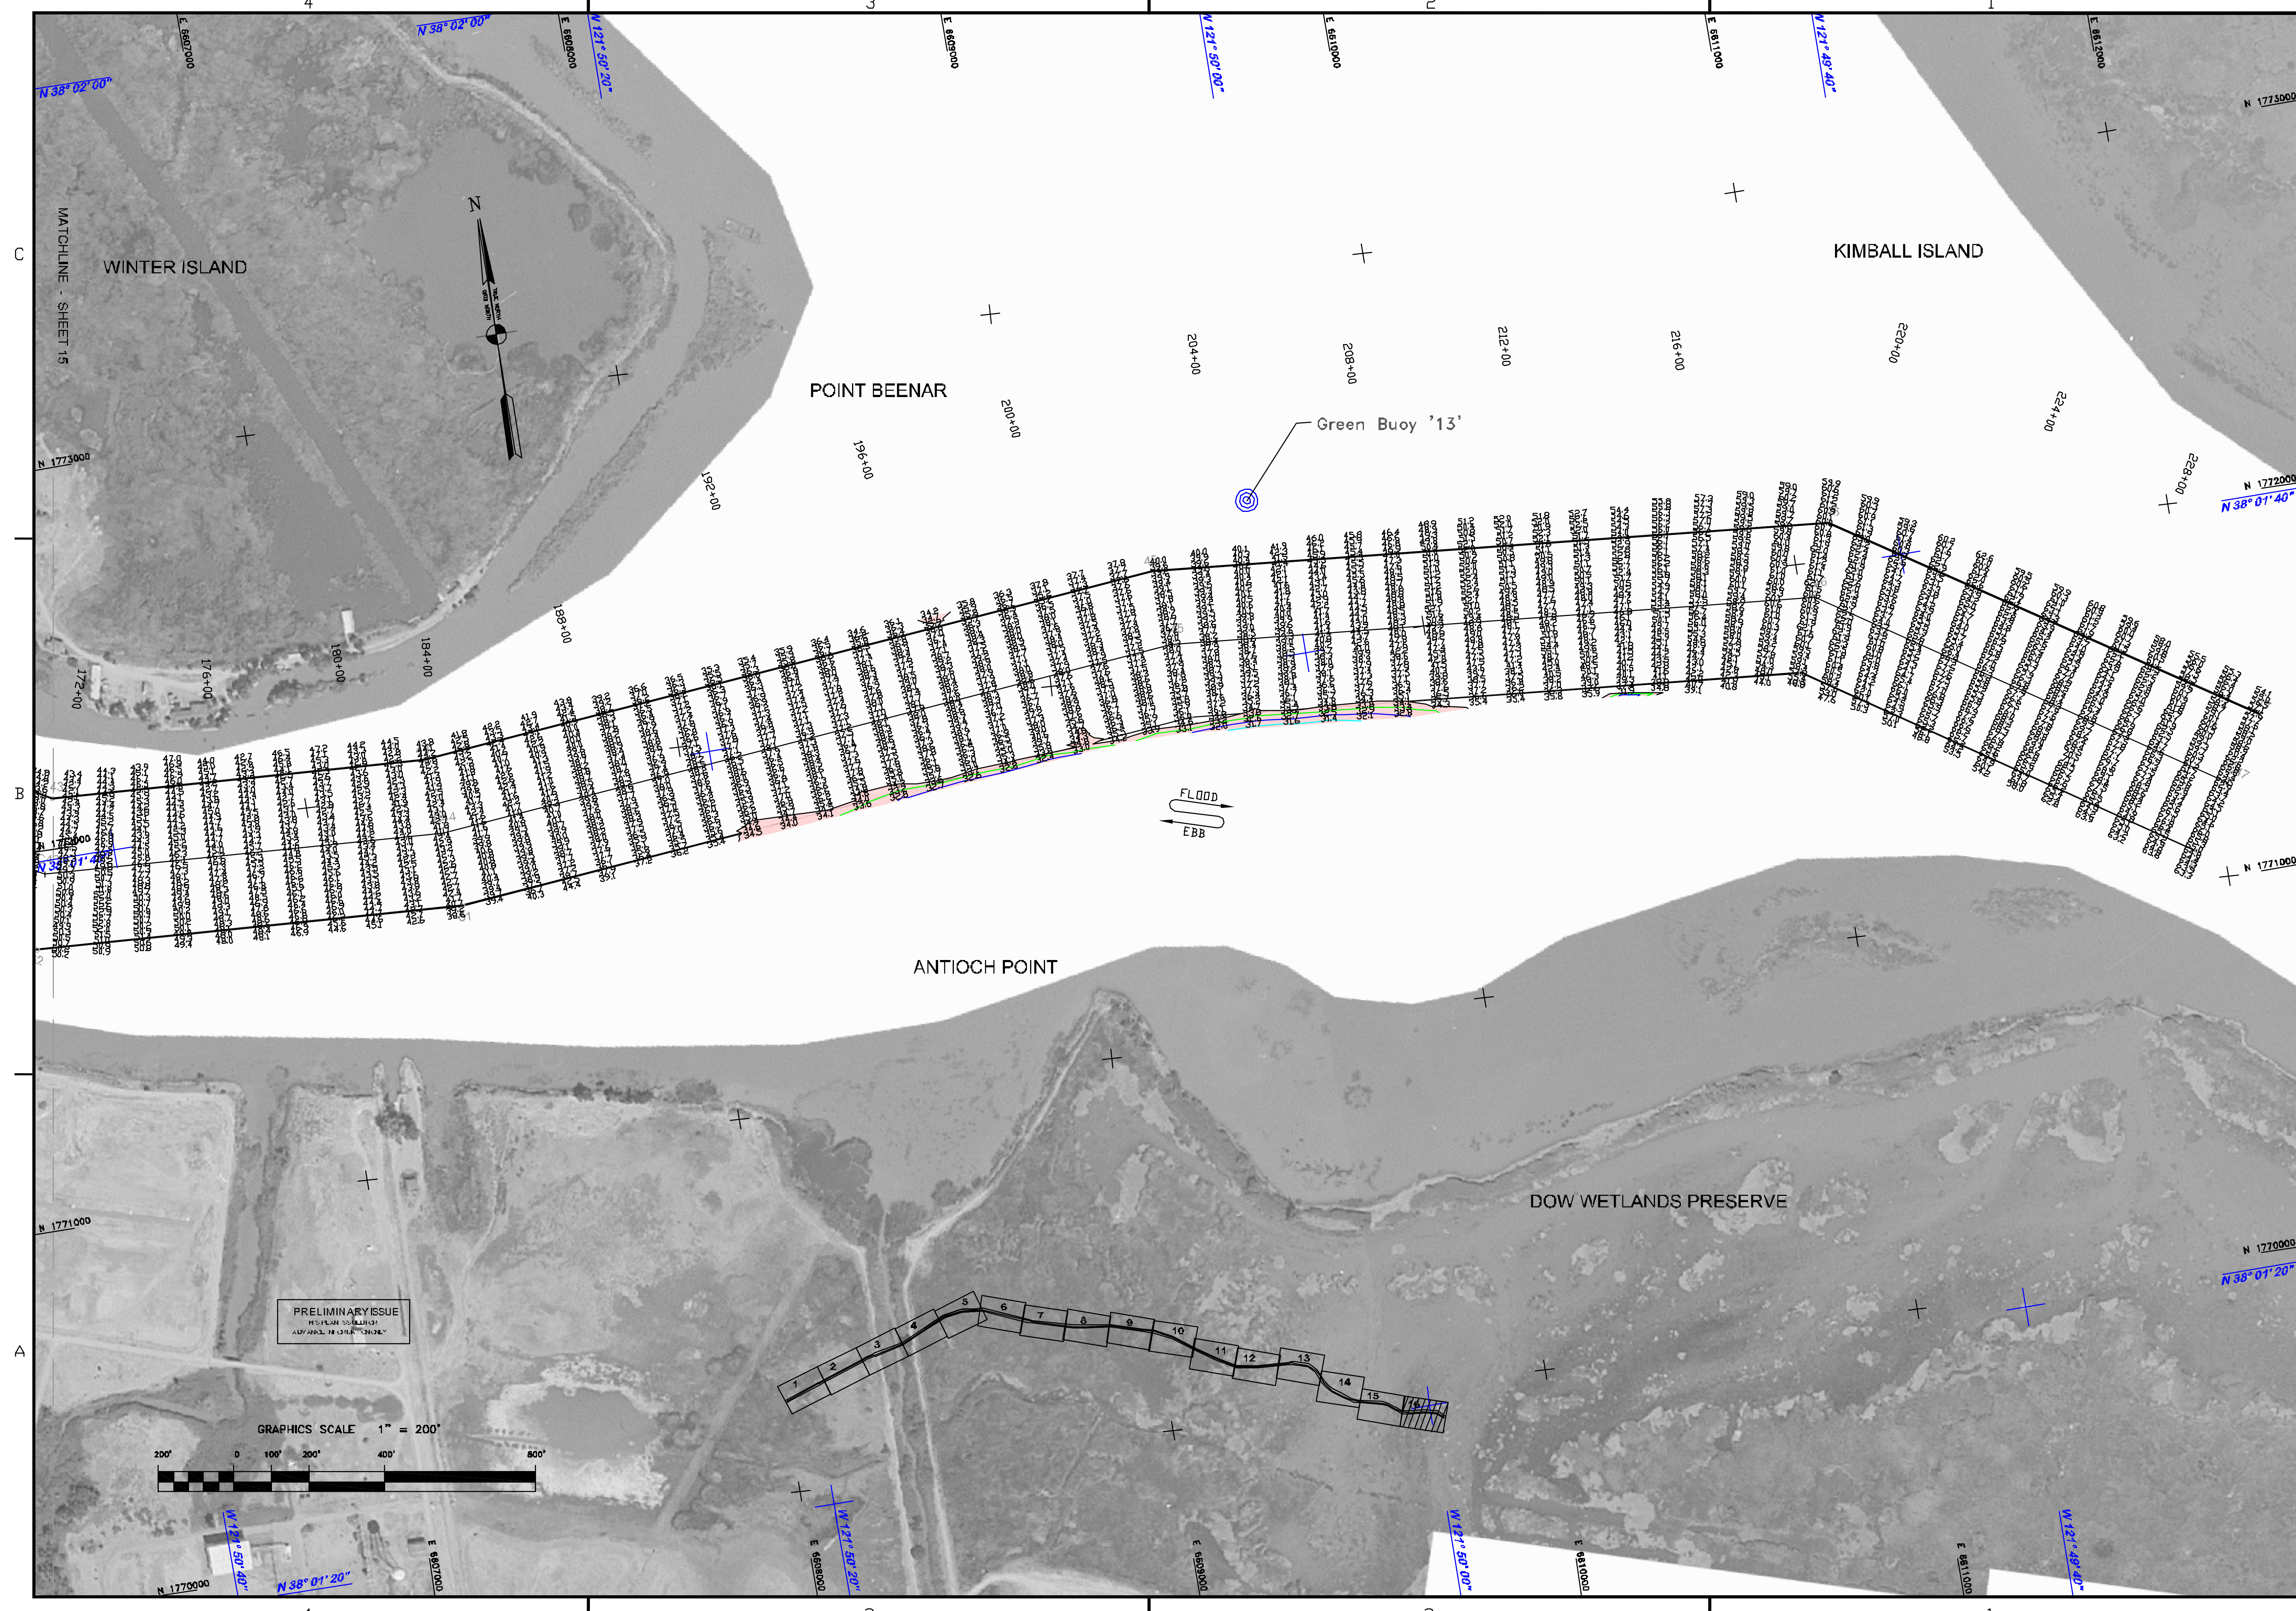

PRELIMINARY ISSUE
 RESURFACING OF
 ADVANCEMENT CHANNEL

MATCHLINE - SHEET 15

