



PRELIMINARY ISSUE
THIS PLAN ISSUED FOR
ADVANCE INFORMATION ONLY

GRAPHICS SCALE 1" = 200'

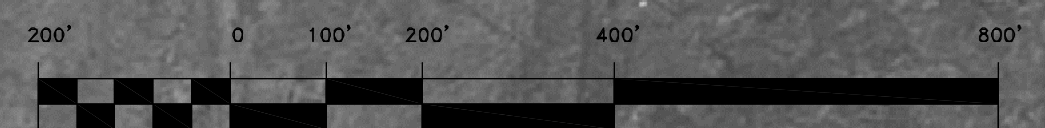


US Army Corps
of Engineers
San Francisco District
1455 Market Street
San Francisco, CA 94103

Mark	Description	Date	Appr.

DESIGNED BY:	LAURENCE M. FARRELL	PREPARED UNDER THE DIRECTION OF	LT. COLONEL G.E. THORNE
DRAWN BY:	MAI	DATE:	6/00/81/5
CHECKED BY:	MAI	ON:	9/10/11
DATE:	6/00/81/5	APPROVAL RECOMMENDED:	MAI
APPROVED:	MAI	CHIEF, TECHNICAL SUPPORT SECTION	MAI
BRANCH:			

COSTA COUNTY
SUISUN BAY CHANNEL
CONDITION SURVEY
01 AND MARCH 2008
8-8-96

Sheet
reference
number
C11