



US Army Corps
of Engineers
San Francisco District
1455 Market Street
San Francisco, CA 94103



PRELIMINARY ISSUE
THIS PLAN ISSUED FOR
ADVANCE INFORMATION ONLY

Mark	Description	Date	Appr.

DESIGNED BY: MC		CHECKED BY: TWV	DRAWN BY: EWC
DATE: 5/2/2008		SHEET NO: 8 OF 16	DRAWING NO: 2 234
APPROVED:		PREPARED UNDER THE DIRECTION OF	
DIR., Construction Branch		CRAIG W. KILEY	
		LT. COLONEL, C.E., DISTRICT ENGINEER	

CALIFORNIA
CONTRA COSTA COUNTY
SUISUN BAY CHANNEL
CONDITION SURVEY
9-13 APRIL 2008

Sheet
reference
number
C 8

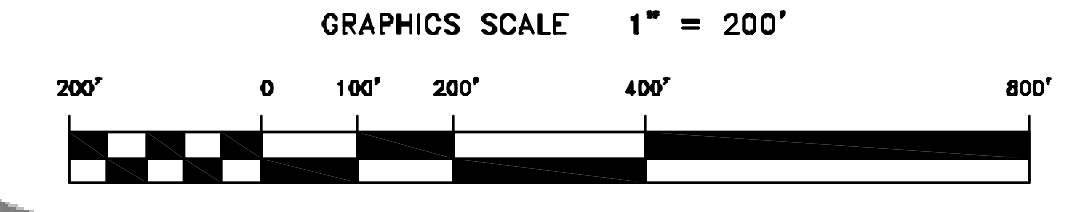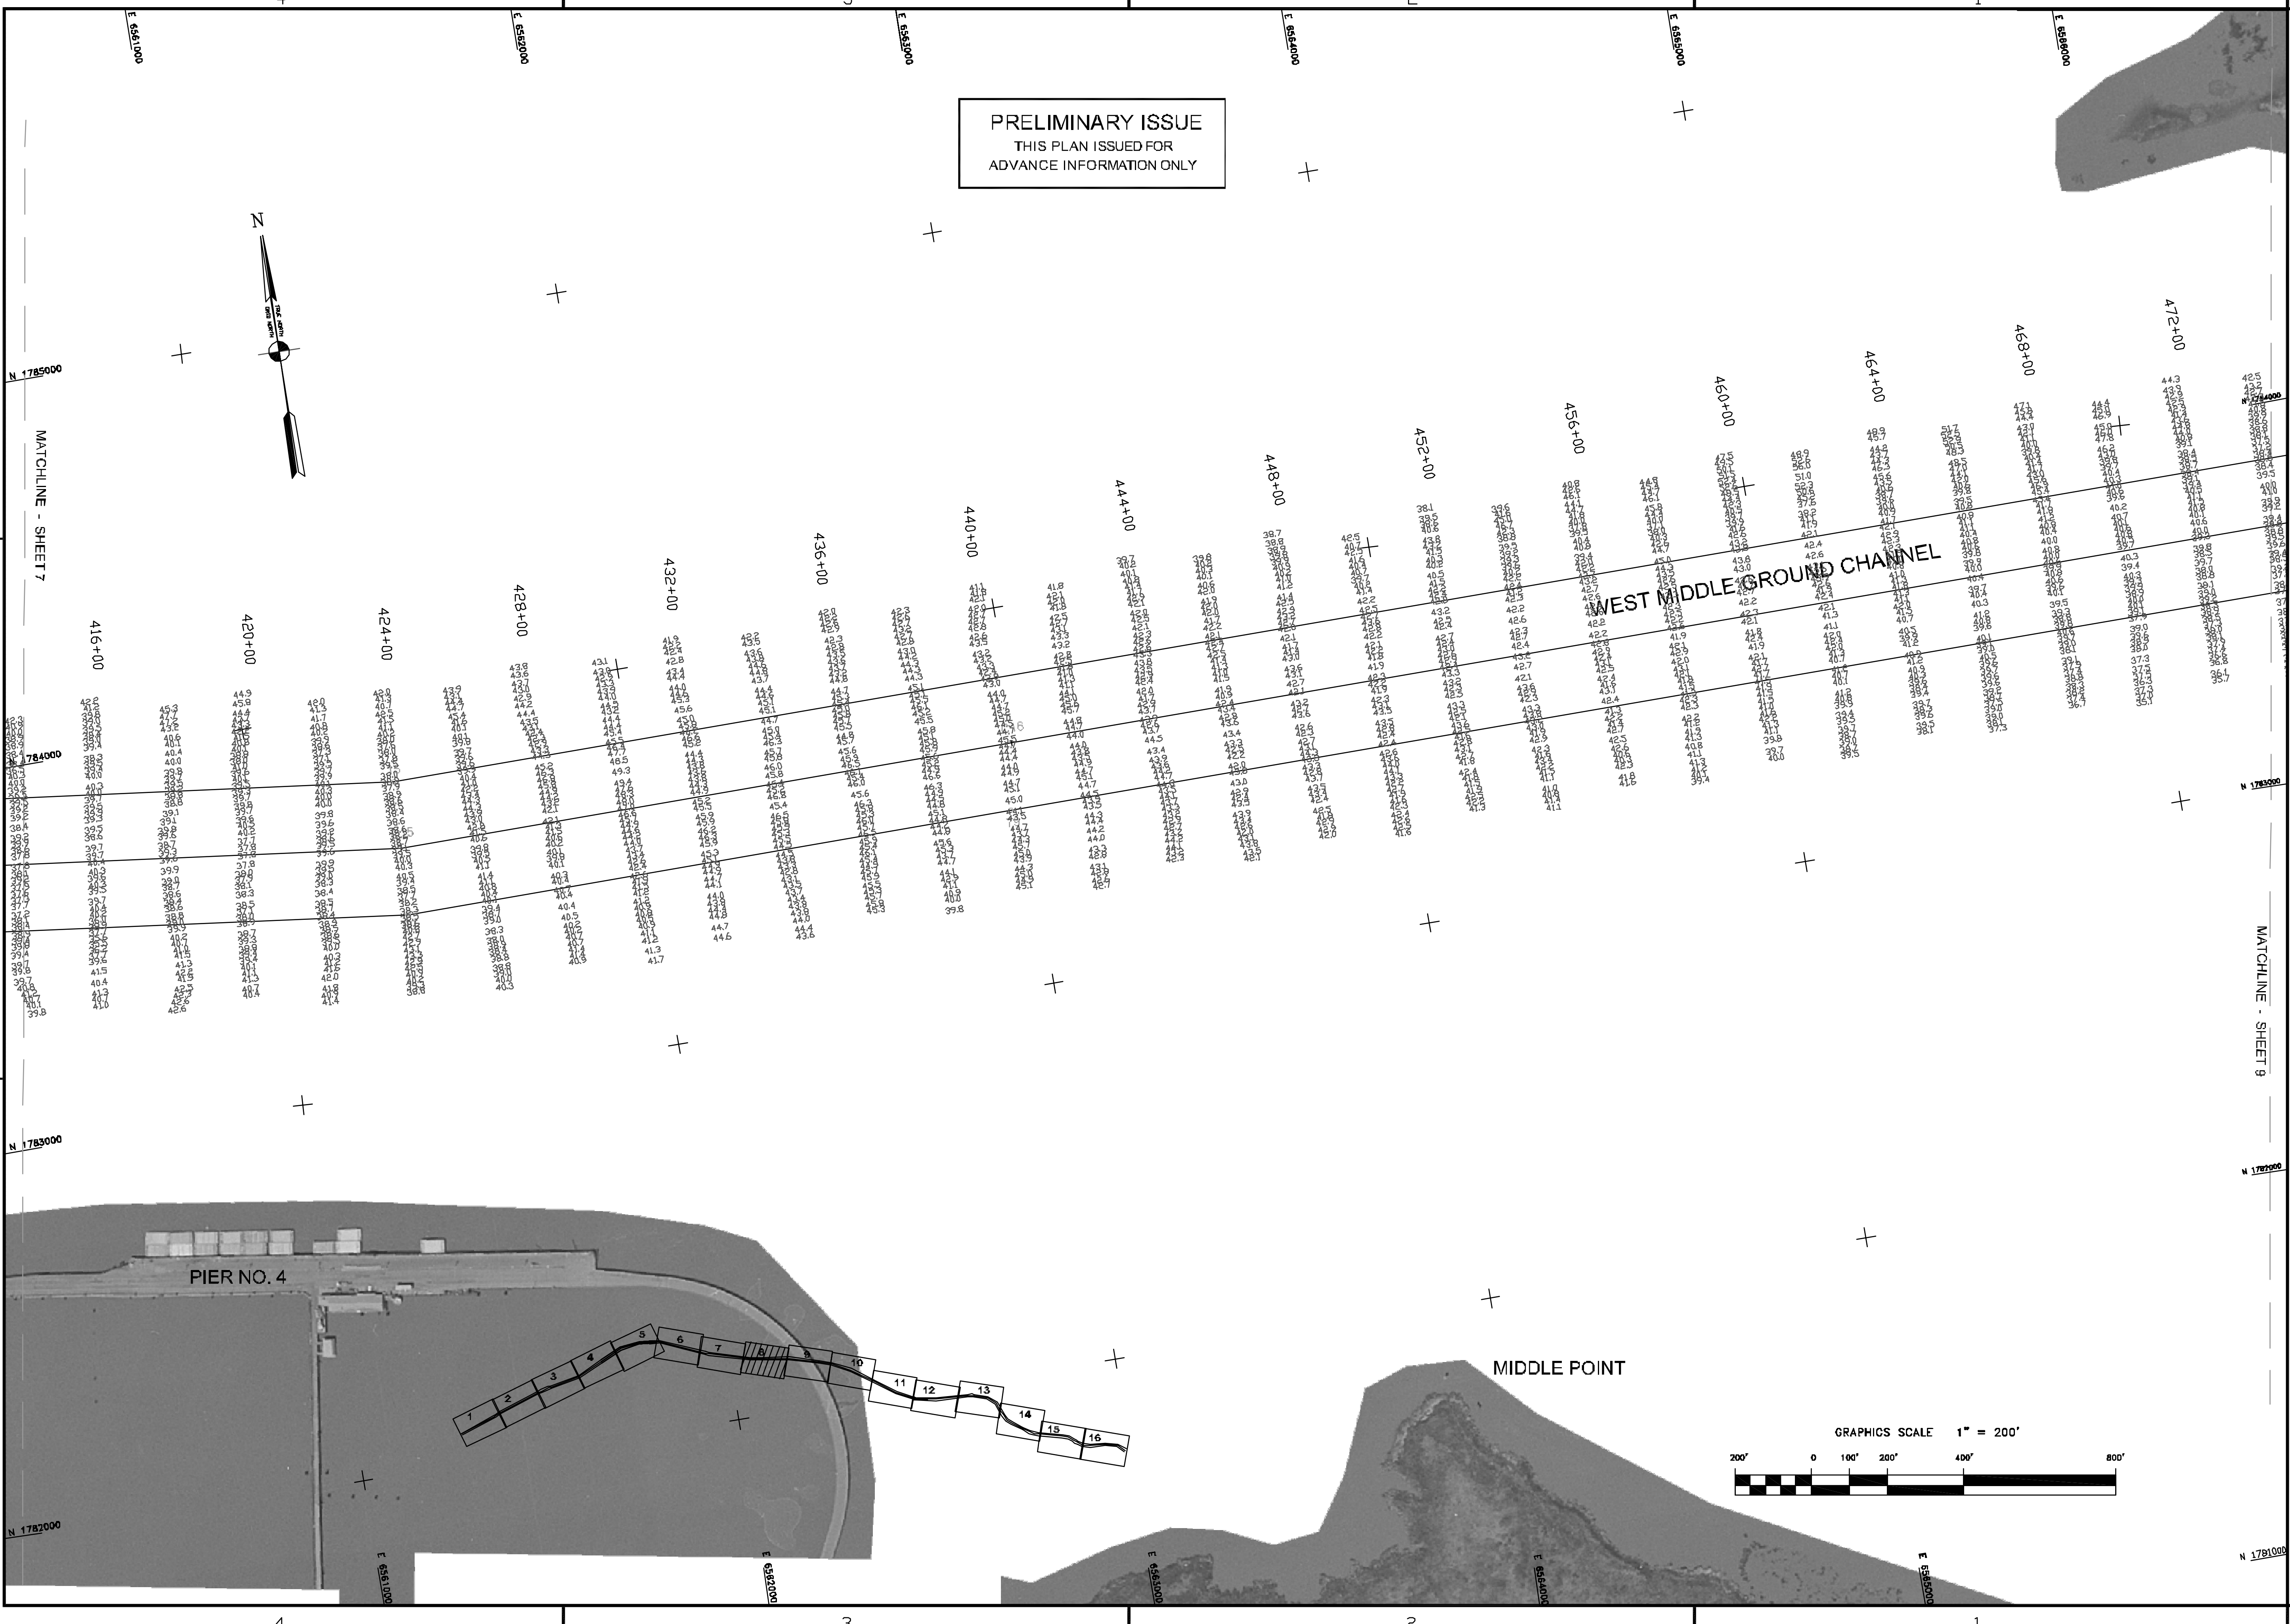

4
3
2
1
4
3
2
1
A
B
C
N 1785000
N 1784000
N 1783000
N 1782000
E 6561000
E 6562000
E 6563000
E 6564000
E 6565000
E 6566000
E 6567000
E 6568000
E 6569000
E 6570000