


PRELIMINARY ISSUE
THIS PLAN ISSUED FOR
ADVANCE INFORMATION ONLY

GRAPHICS SCALE 1" = 200'

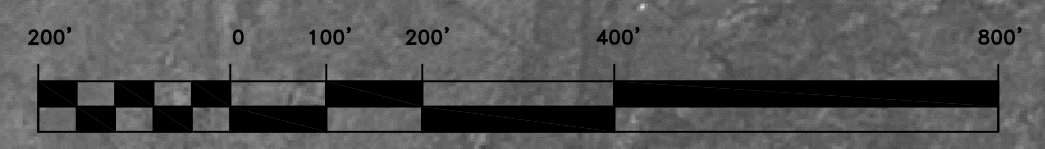


 US Army Corps
 of Engineers
 San Francisco District
 1455 Market Street
 San Francisco, CA 94103

Mark	Description	Date	Appr.

DESIGNED BY:	PC	CHECKED BY:	TW	EWC
APPROVAL RECOMMENDED:	Survey Section Team Leader	DATE:	11/5/2009	DRAWING NO.
APPROVED:	Chief, Technical Support Section	SHEET NO.	4	19
		OF	11	11
		PREPARED UNDER THE DIRECTION OF	LAURENCE M. FARRELL	
			LT. COLONEL, C.E., DISTRICT ENGINEER	
			Chief, Construction Branch	

CONTRA COSTA COUNTY
 CALIFORNIA
 SUISUN BAY CHANNEL
 DREDGE SURVEY
 17-22 & 29 OCTOBER 2009

Sheet
 reference
 number
C11