


Mark	Description	Date	Appr.


DESIGNED BY:	PDT	CHECKED BY:	PDT	DRAWN BY:	PDT
DATE:	09/27/2012	DATE:	09/27/2012	DATE:	09/27/2012
APPROVAL RECOMMENDED:	Chief, Geomatics Section	APPROVAL RECOMMENDED:	Team Leader	APPROVAL RECOMMENDED:	Team Leader
APPROVED:		APPROVED:		APPROVED:	

CALIFORNIA  
CONTRA COSTA COUNTY  
SUISUN BAY CHANNEL  
POSTDRIDGE SURVEY  
71-23-71  
AUGUST 2012

Sheet reference number  
**C3**

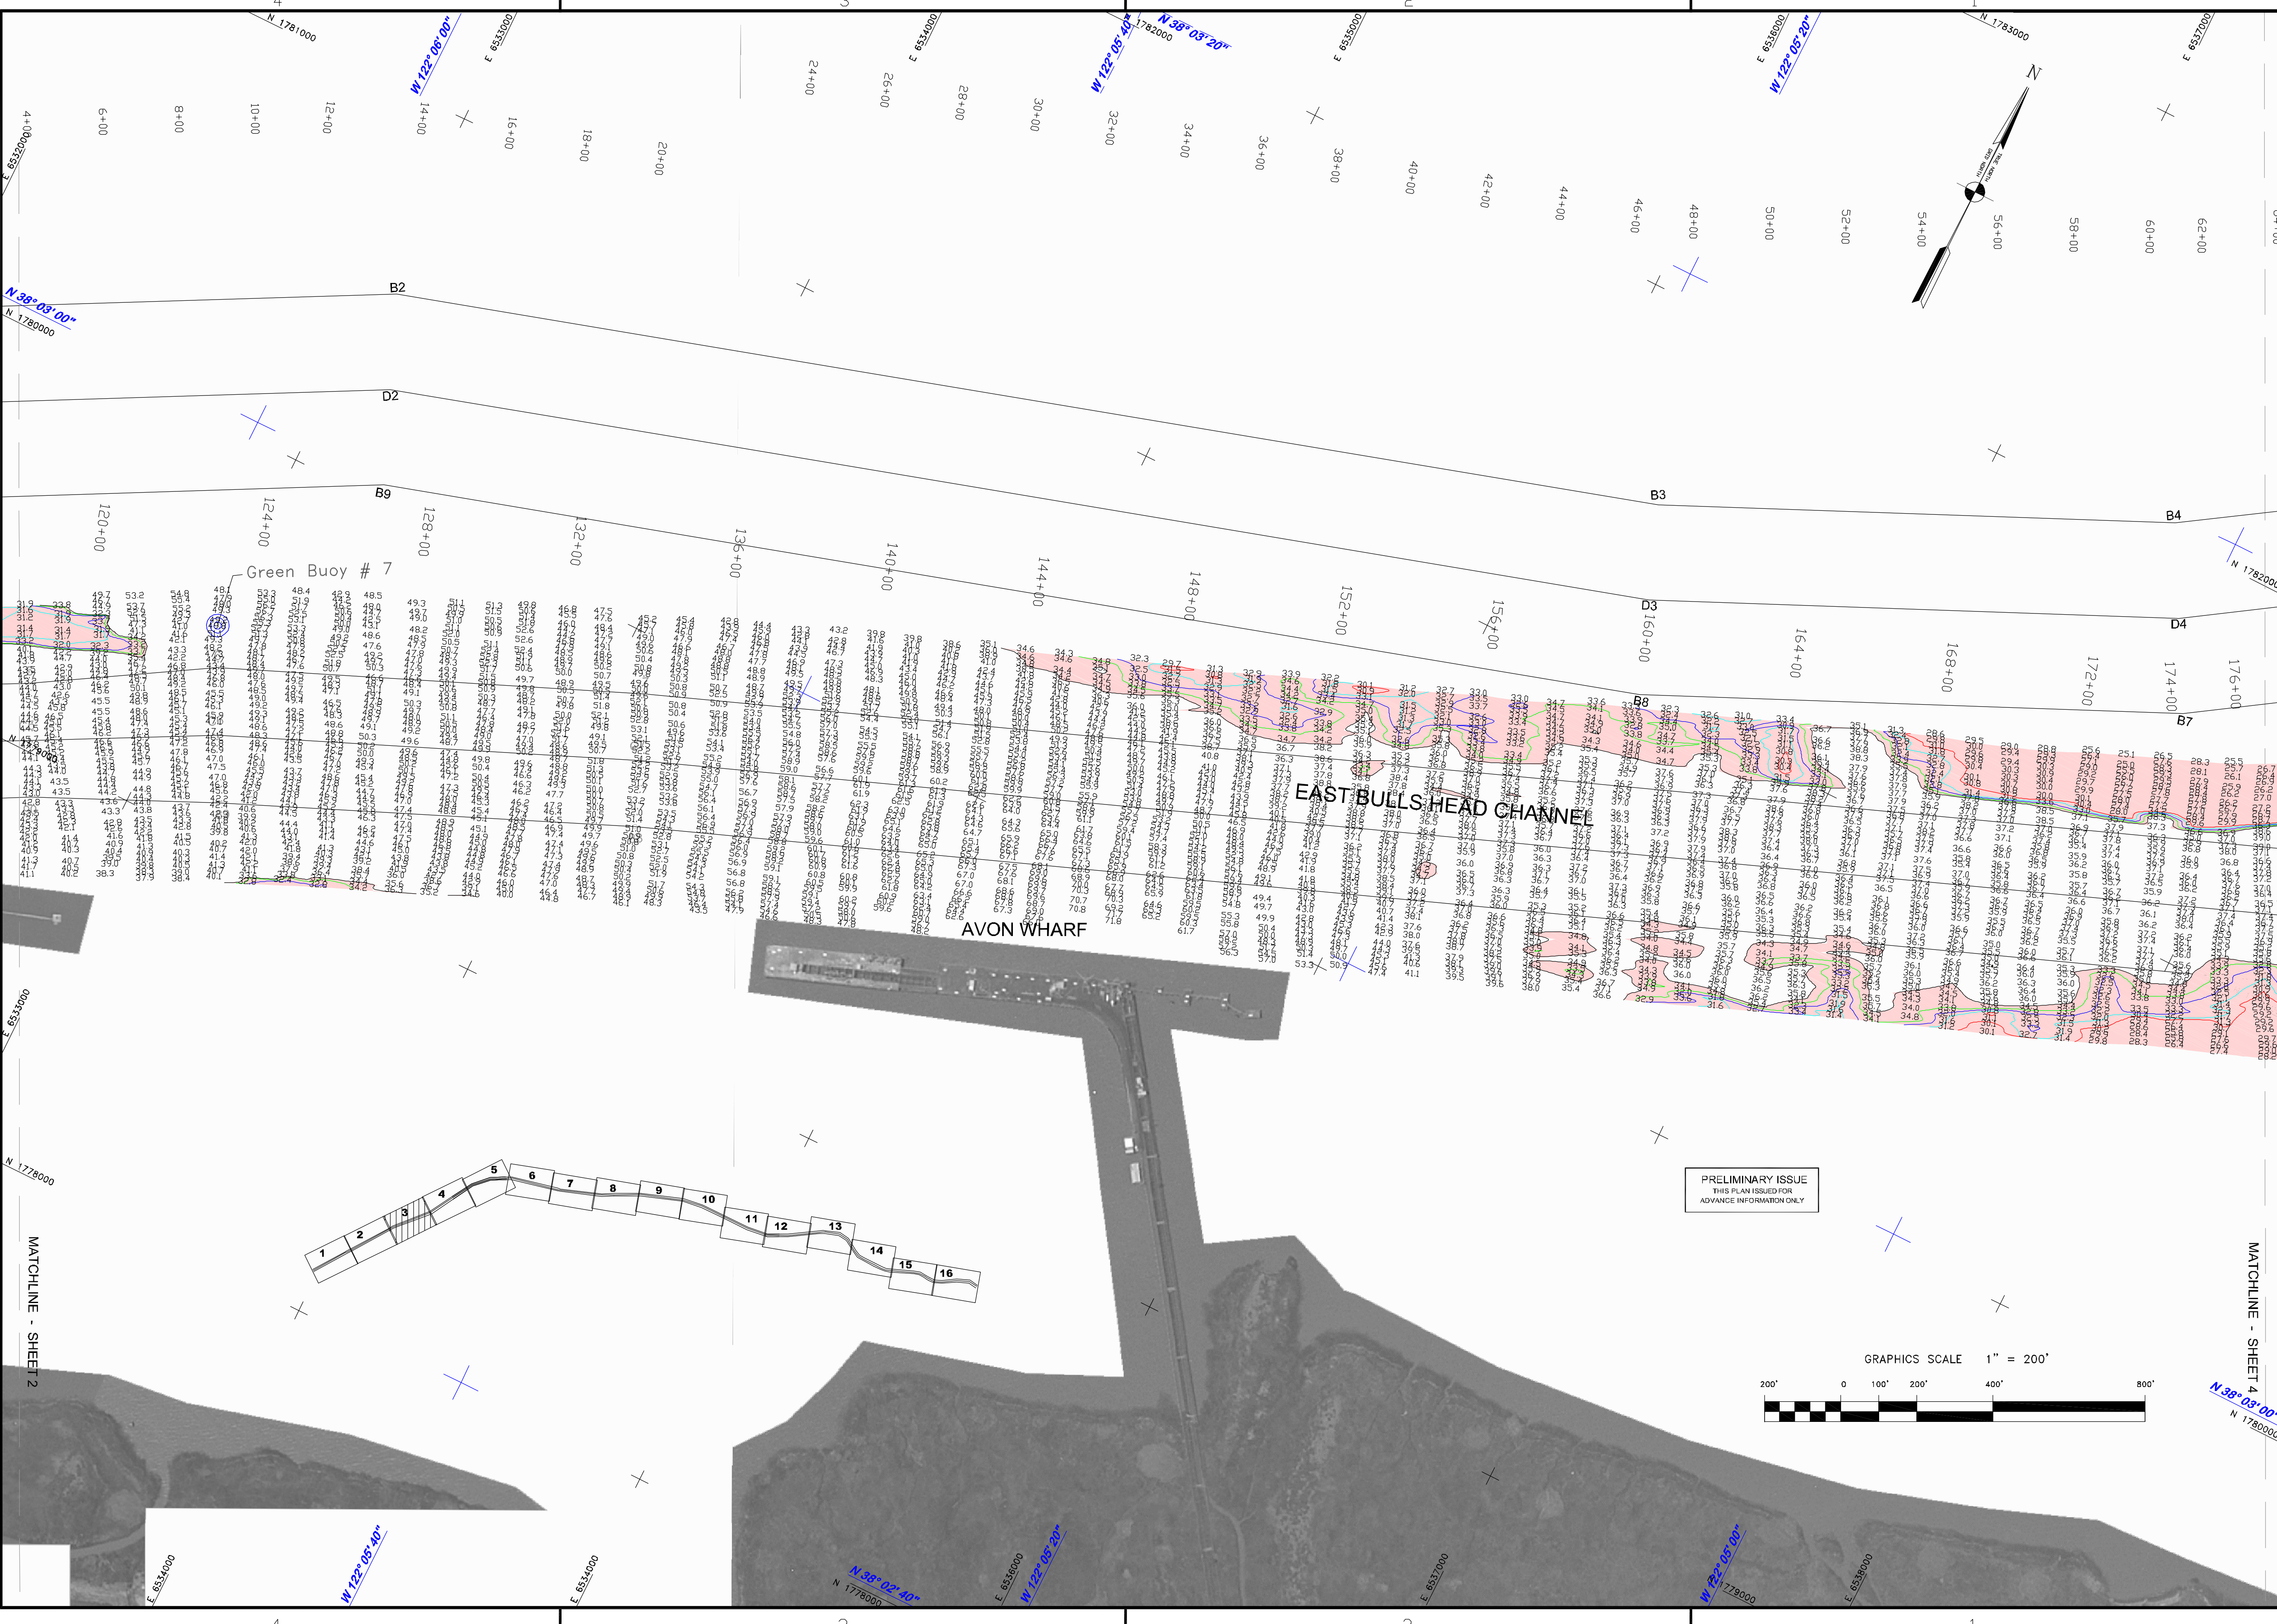

PRELIMINARY ISSUE  
THIS PLAN ISSUED FOR  
ADVANCE INFORMATION ONLY

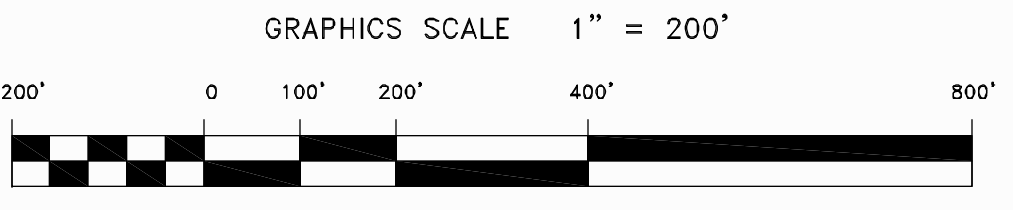

Green Buoy # 7

AVON WHARF

EAST BULLS HEAD CHANNEL

MATCHLINE - SHEET 2

MATCHLINE - SHEET 4

