


Mark	Description	Date	Appr.


DESIGNED BY:	PDT	DATE:	05/03/2015
CHECKED BY:	PDT	DRAWING NO.:	91 OF 3
DRAWN BY:	PDT	SHEET NO.:	3
PREPARED UNDER THE DIRECTION OF TORREY A. DICIRO LT. COLONEL, C.E., DISTRICT ENGINEER			
APPROVED:		APPROVAL RECOMMENDED:	
Chief, Geomatics Section		Survey Section Team Leader	
		Chief, Construction Branch	

CALIFORNIA
 CONTRA COSTA COUNTY
 SUISUN BAY CHANNEL
 CONDITION SURVEY
 11-7-9
 18&20 APRIL 2015

Sheet reference number
G3

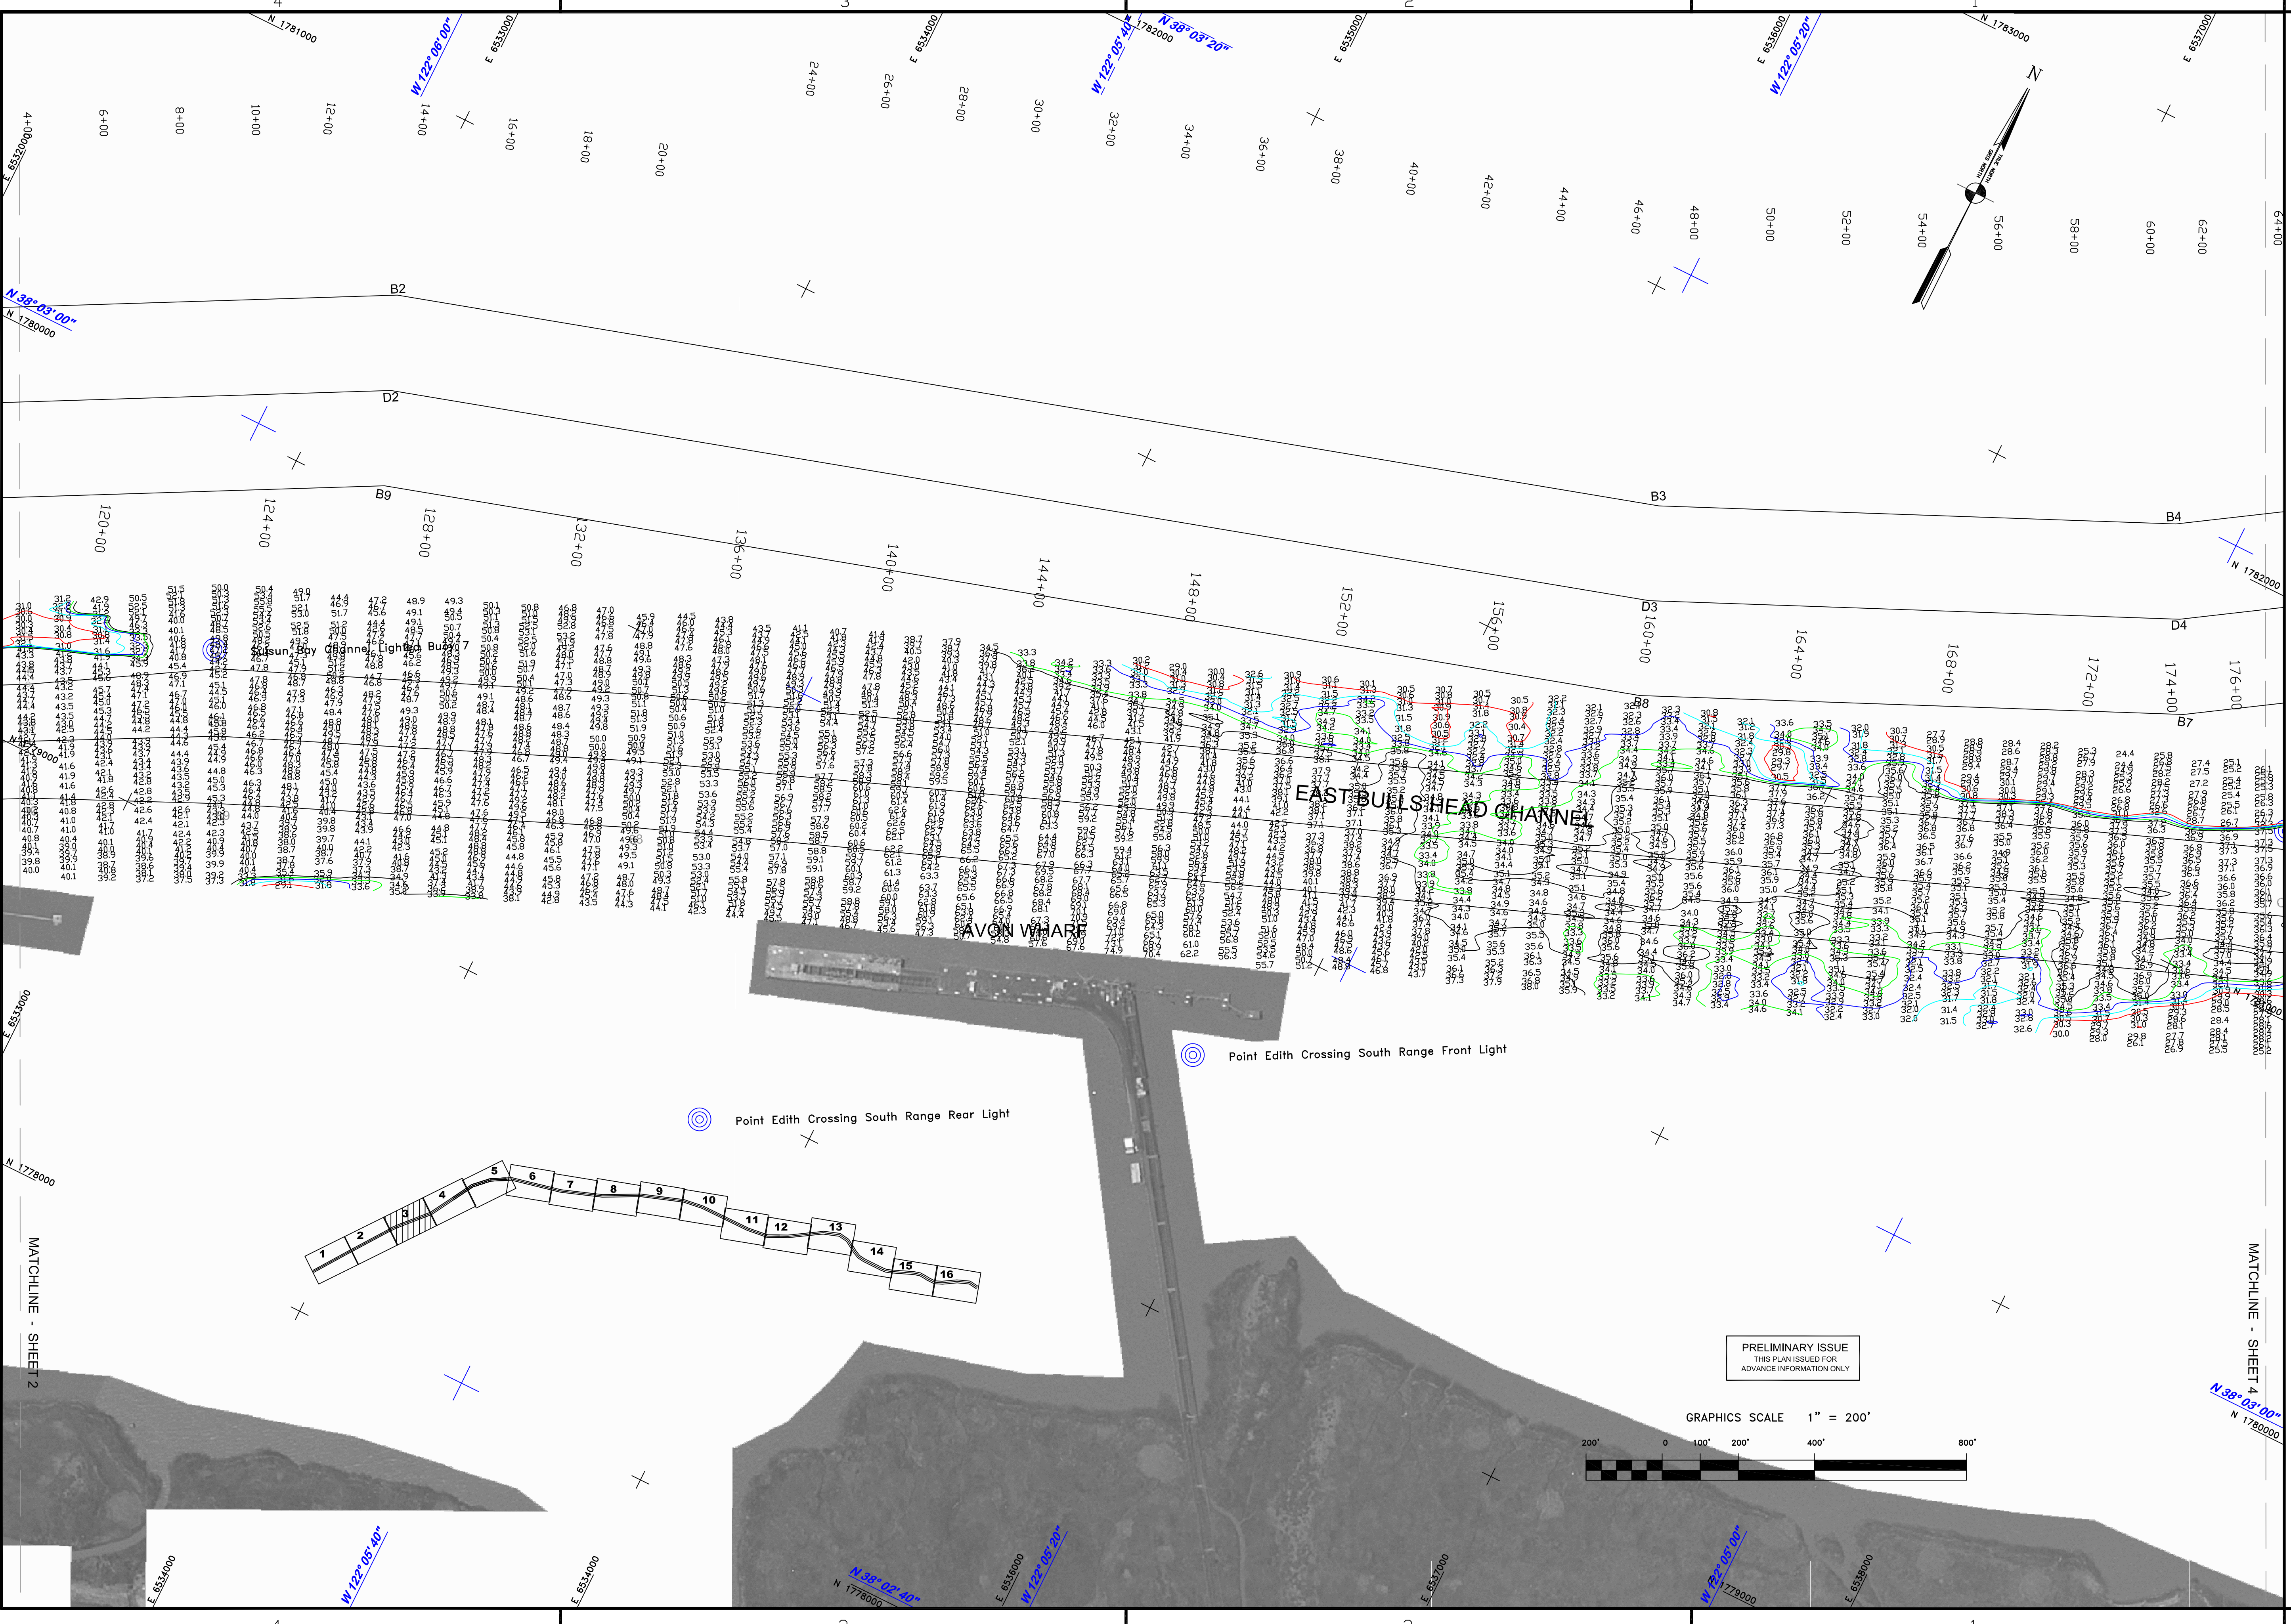

PRELIMINARY ISSUE
 THIS PLAN ISSUED FOR
 ADVANCE INFORMATION ONLY

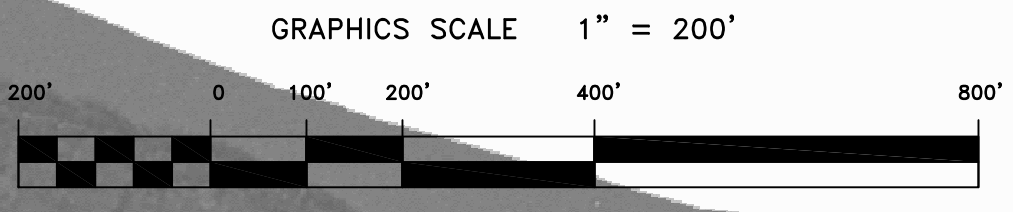

MATCHLINE - SHEET 2

MATCHLINE - SHEET 4