


Mark	Description	Date	Appr.

Mark	Description	Date	Appr.

SUBMITTED: Survey Station Team Leader APPROVAL RECOMMENDED: CHM, Technical Support Section APPROVED: CHM, Construction Branch	DESIGNED BY: LAURENCE M. FAPRELL LT, COLONEL, C.E., DISTRICT ENGINEER	CHECKED BY: DRAWING NO. 4 SHEET NO. 8 OF 16 DATE: 2/4/2009	DRAWN BY: DRAWING NO. 2 SHEET NO. 4 OF 16 DATE: 2/4/2009
---	-----------------------------------------------------------------------------	---------------------------------------------------------------------	-------------------------------------------------------------------

CONTRA COSTA COUNTY  
 CALIFORNIA  
**SUISUN BAY CHANNEL**  
 COMPOSITE CONDITION SURVEY  
 5, 20-21, 30 DECEMBER 2008 &  
 2, 8, 16-17 JANUARY 2009

Sheet  
 reference  
 number  
 08

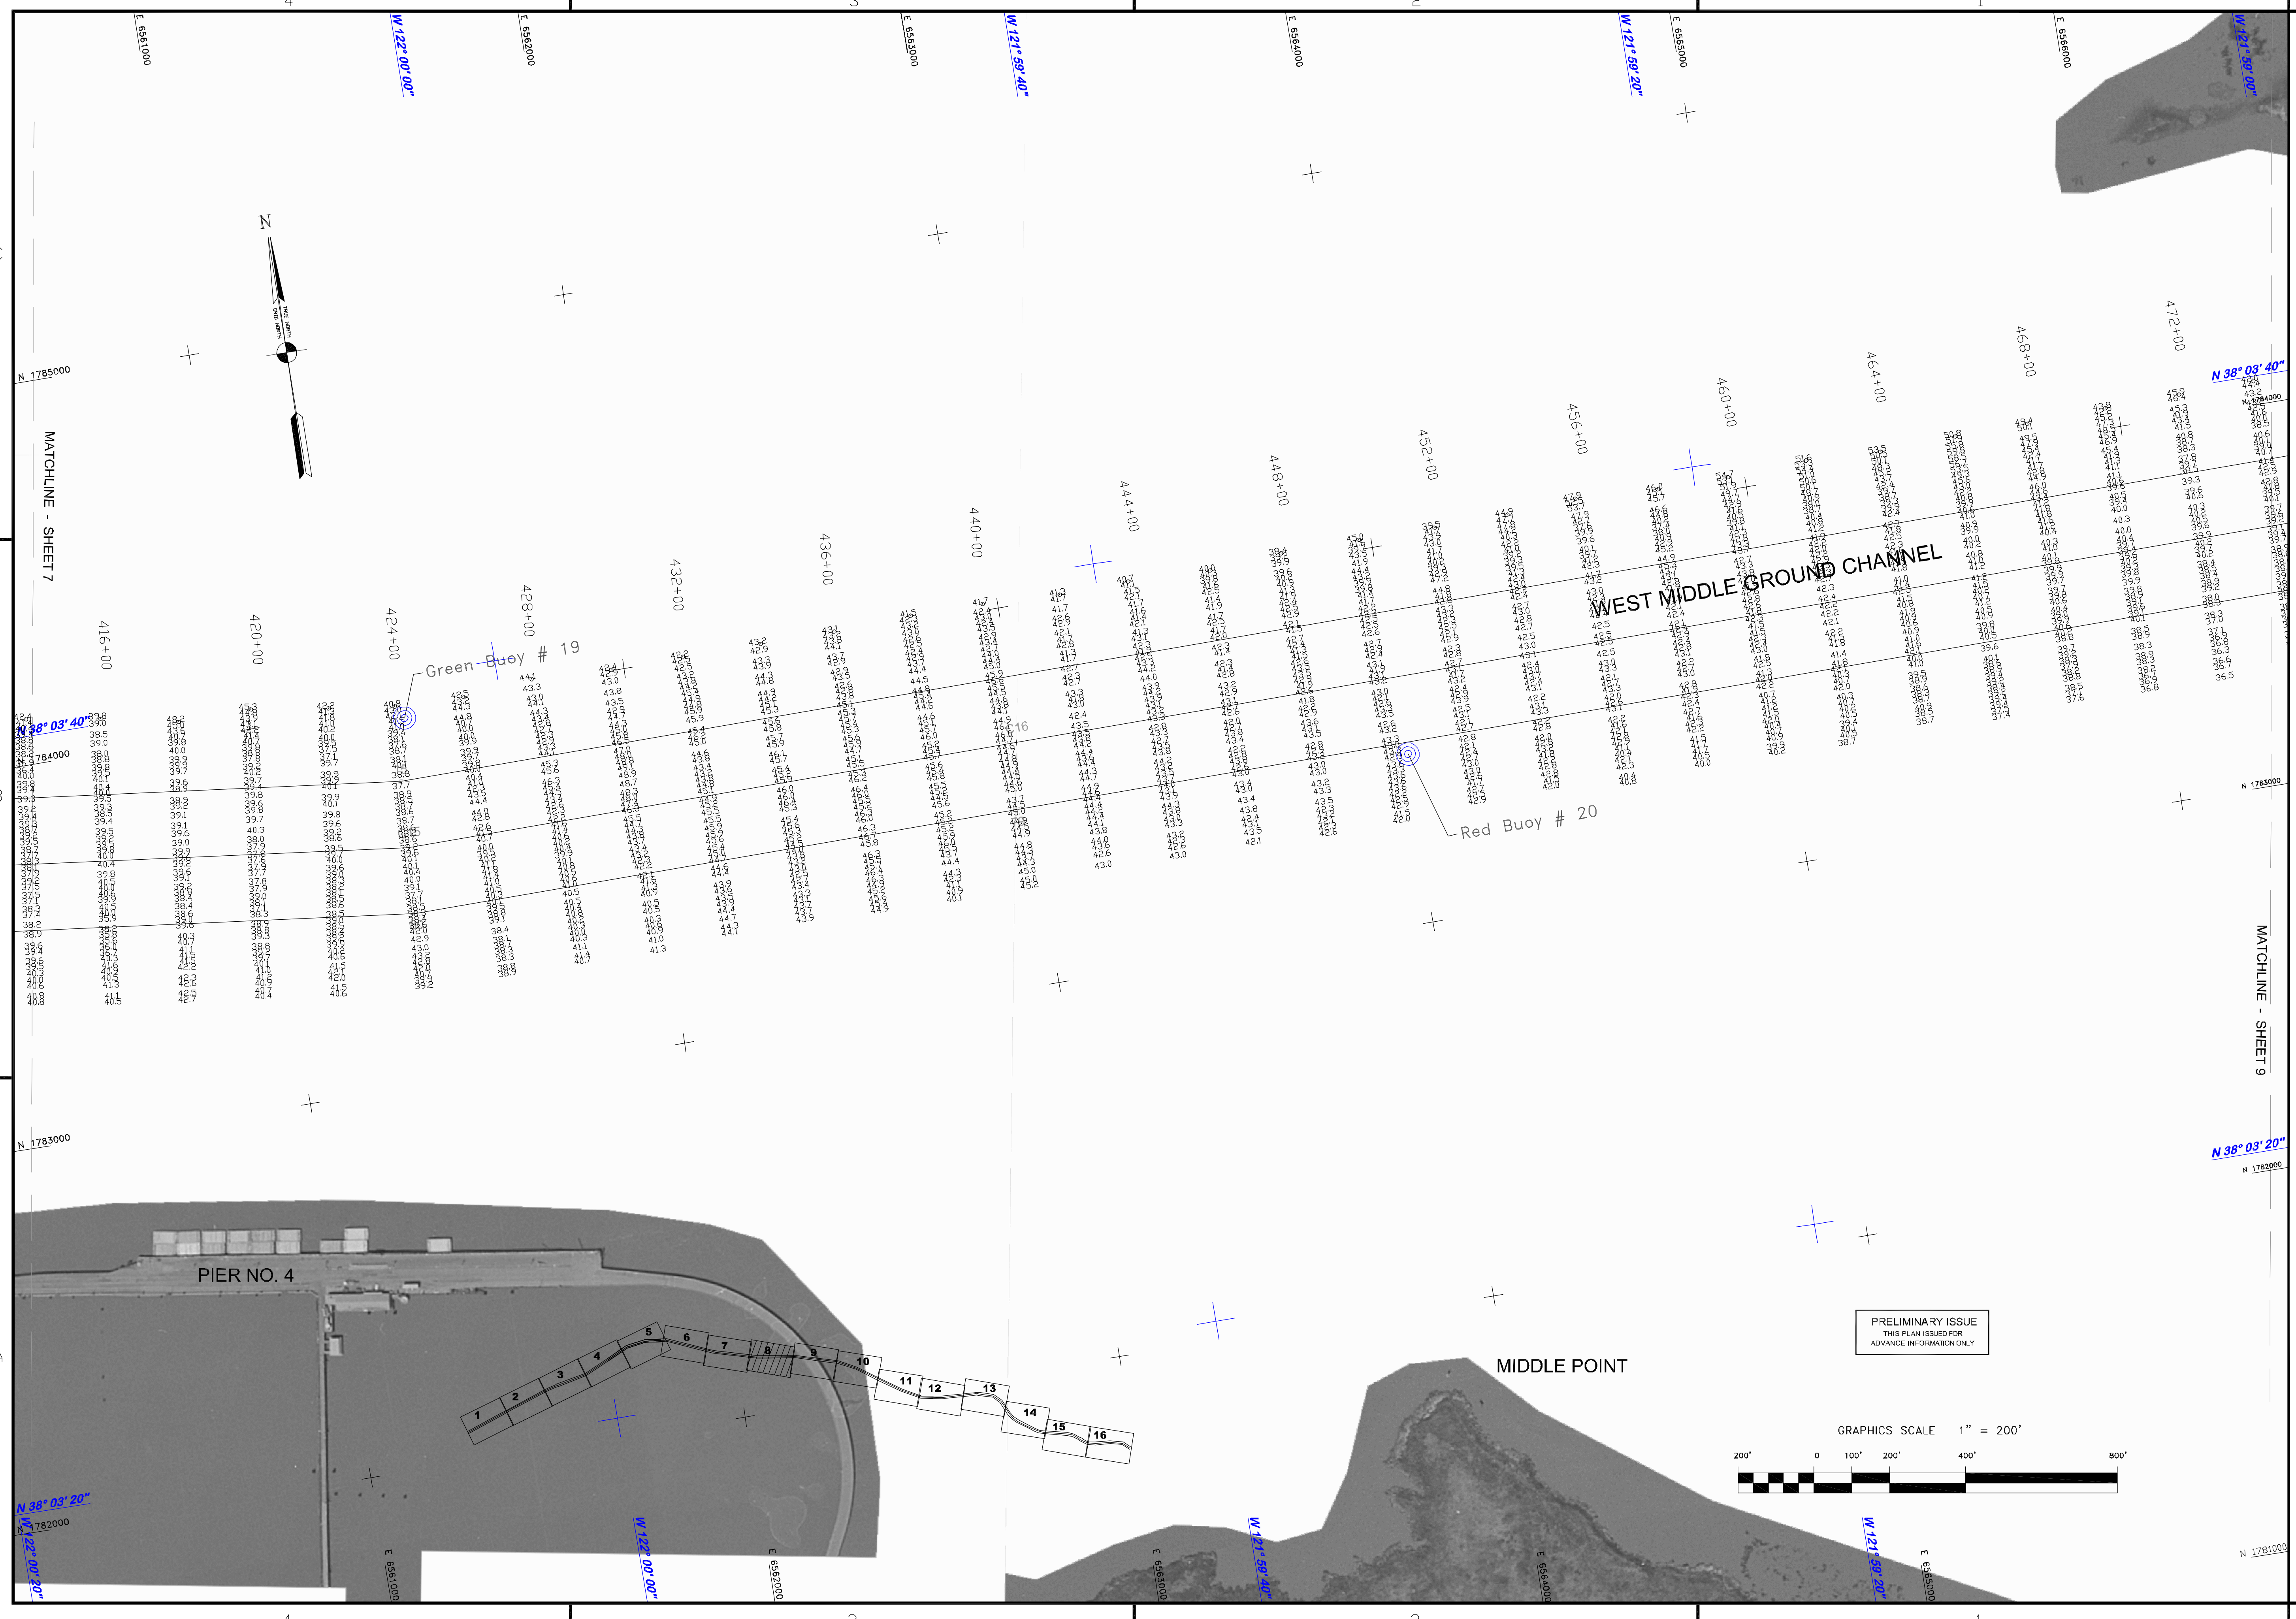

PRELIMINARY ISSUE  
 THIS PLAN ISSUED FOR  
 ADVANCE INFORMATION ONLY

