

Figure 1. Vicinity Map – Project Area and Potential Disposal Sites

Applicant: Port of Redwood City
 Project: Municipal Marina and F-Dock Dredging Project
 Location: Port of Redwood City, San Mateo County, CA
 Corps File No.: 2012-00340S
 Date: May 17, 2013


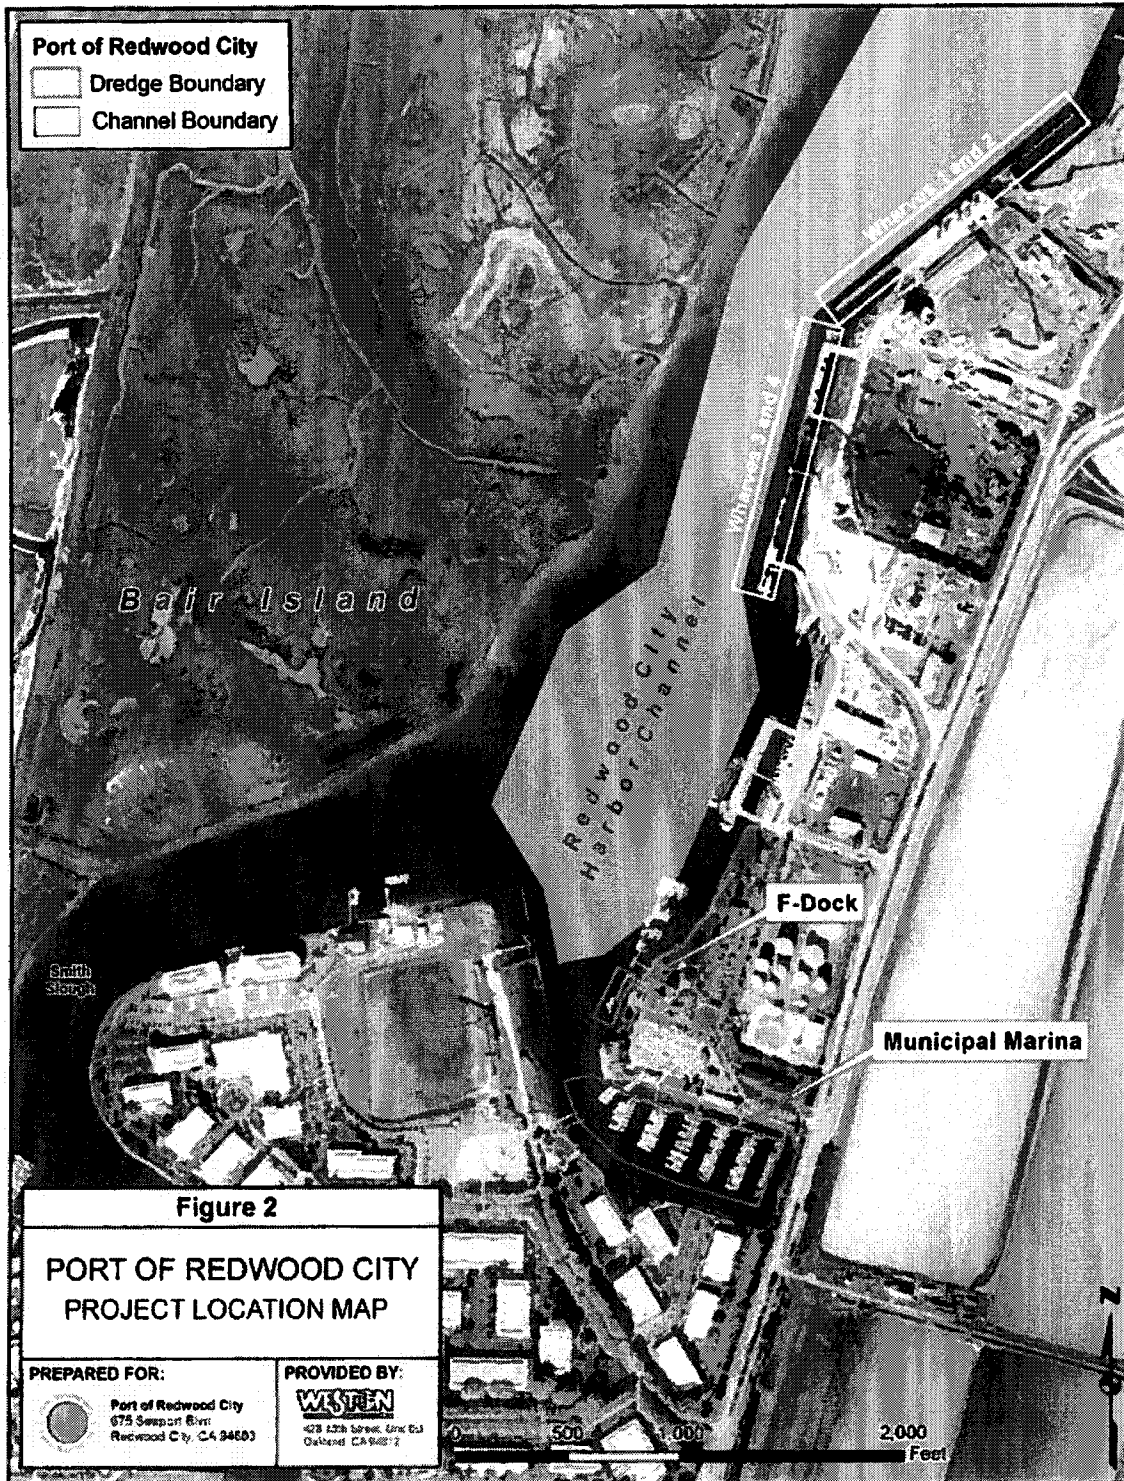


Figure 2. Project Location Map – Port of Redwood City Project Area



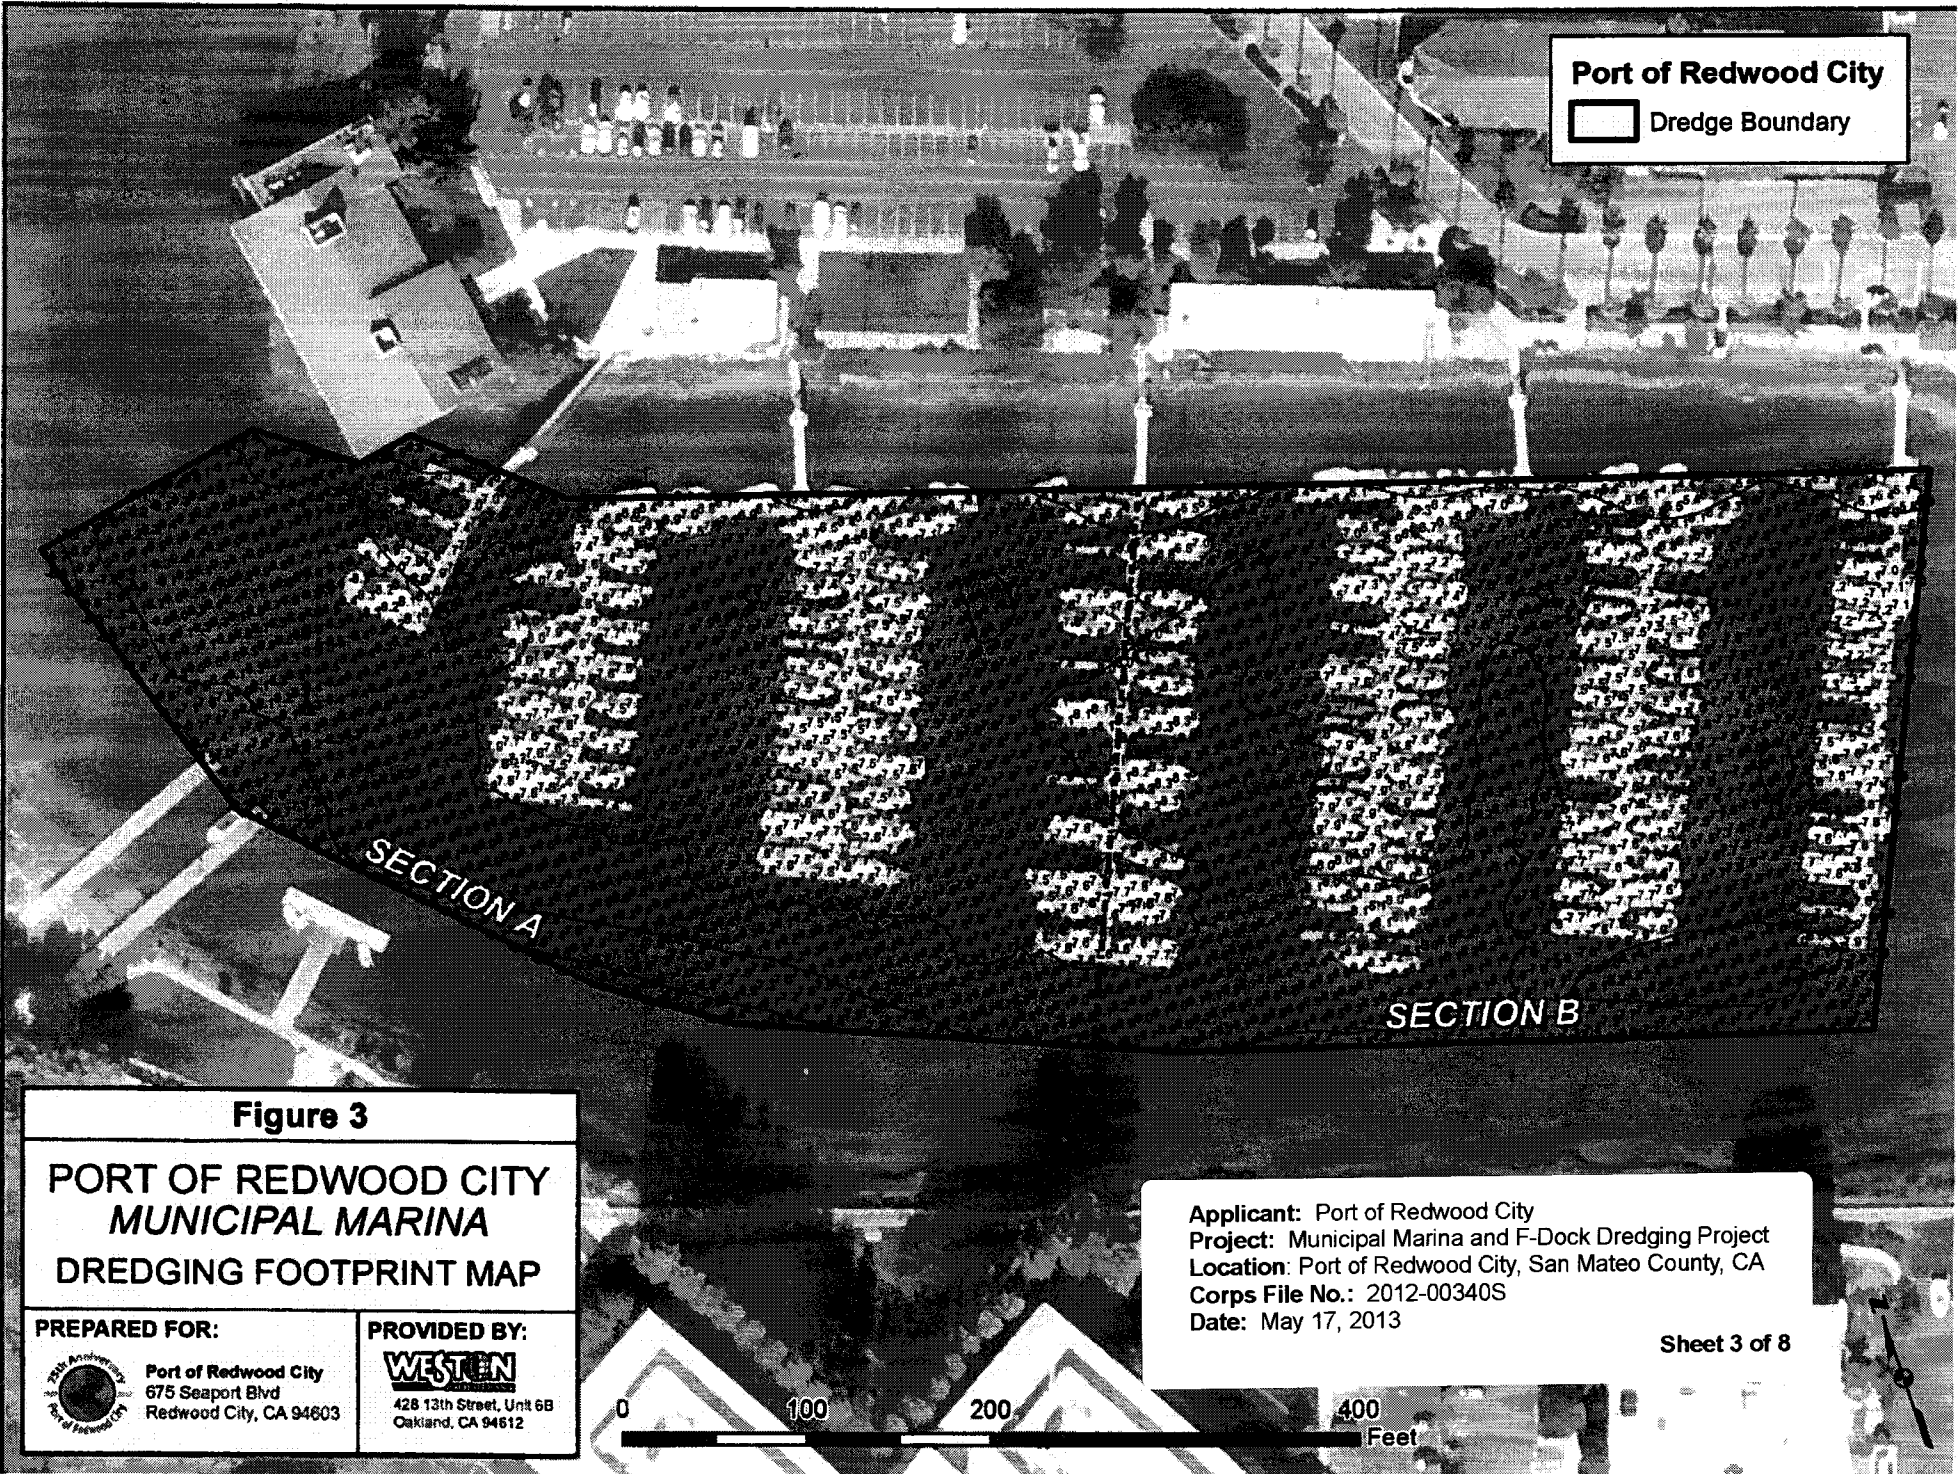

Port of Redwood City
 [White Box] Dredge Boundary

SECTION A

SECTION B


Figure 3
PORT OF REDWOOD CITY
MUNICIPAL MARINA
DREDGING FOOTPRINT MAP

<p>PREPARED FOR:</p>  <p>Port of Redwood City 675 Seaport Blvd Redwood City, CA 94603</p>	<p>PROVIDED BY:</p>  <p>428 13th Street, Unit 6B Oakland, CA 94612</p>
---	---


Applicant: Port of Redwood City
Project: Municipal Marina and F-Dock Dredging Project
Location: Port of Redwood City, San Mateo County, CA
Corps File No.: 2012-00340S
Date: May 17, 2013



Port of Redwood City

 Dredge Boundary (-14 ft MLLW)

 Projected Post-Dredging Elevations

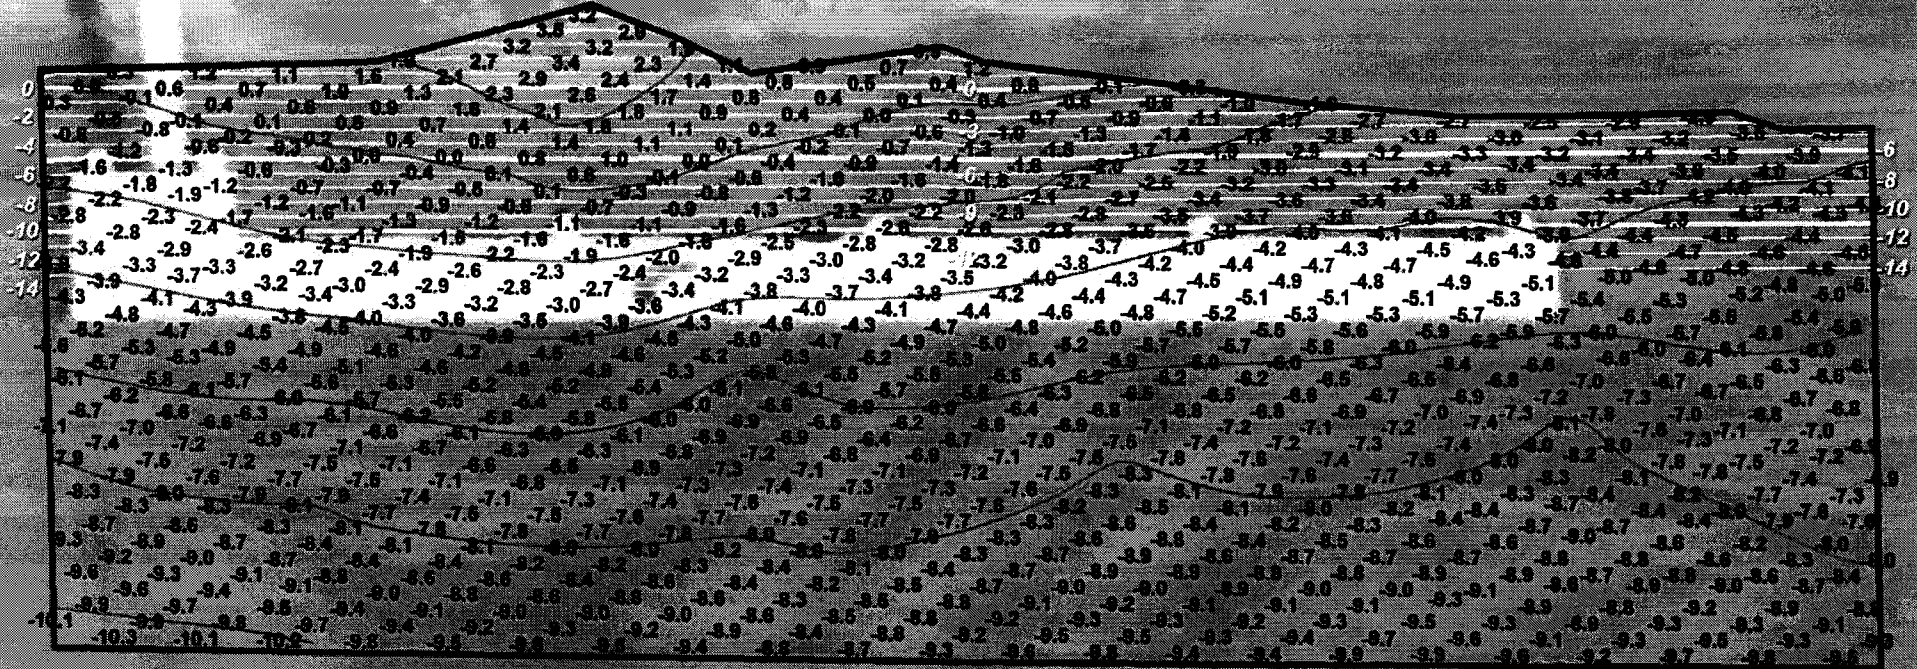

Applicant: Port of Redwood City
Project: Municipal Marina and F-Dock Dredging Project
Location: Port of Redwood City, San Mateo County, CA
Corps File No.: 2012-00340S
Date: May 17, 2013

Sheet 4 of 8



Figure 4

**PORT OF REDWOOD CITY
 F-DOCK
 DREDGING FOOTPRINT MAP**

PREPARED FOR:




Port of Redwood City
 675 Seaport Blvd
 Redwood City, CA 94603

PROVIDED BY:



428 13th Street, Unit 6B
 Oakland, CA 94612

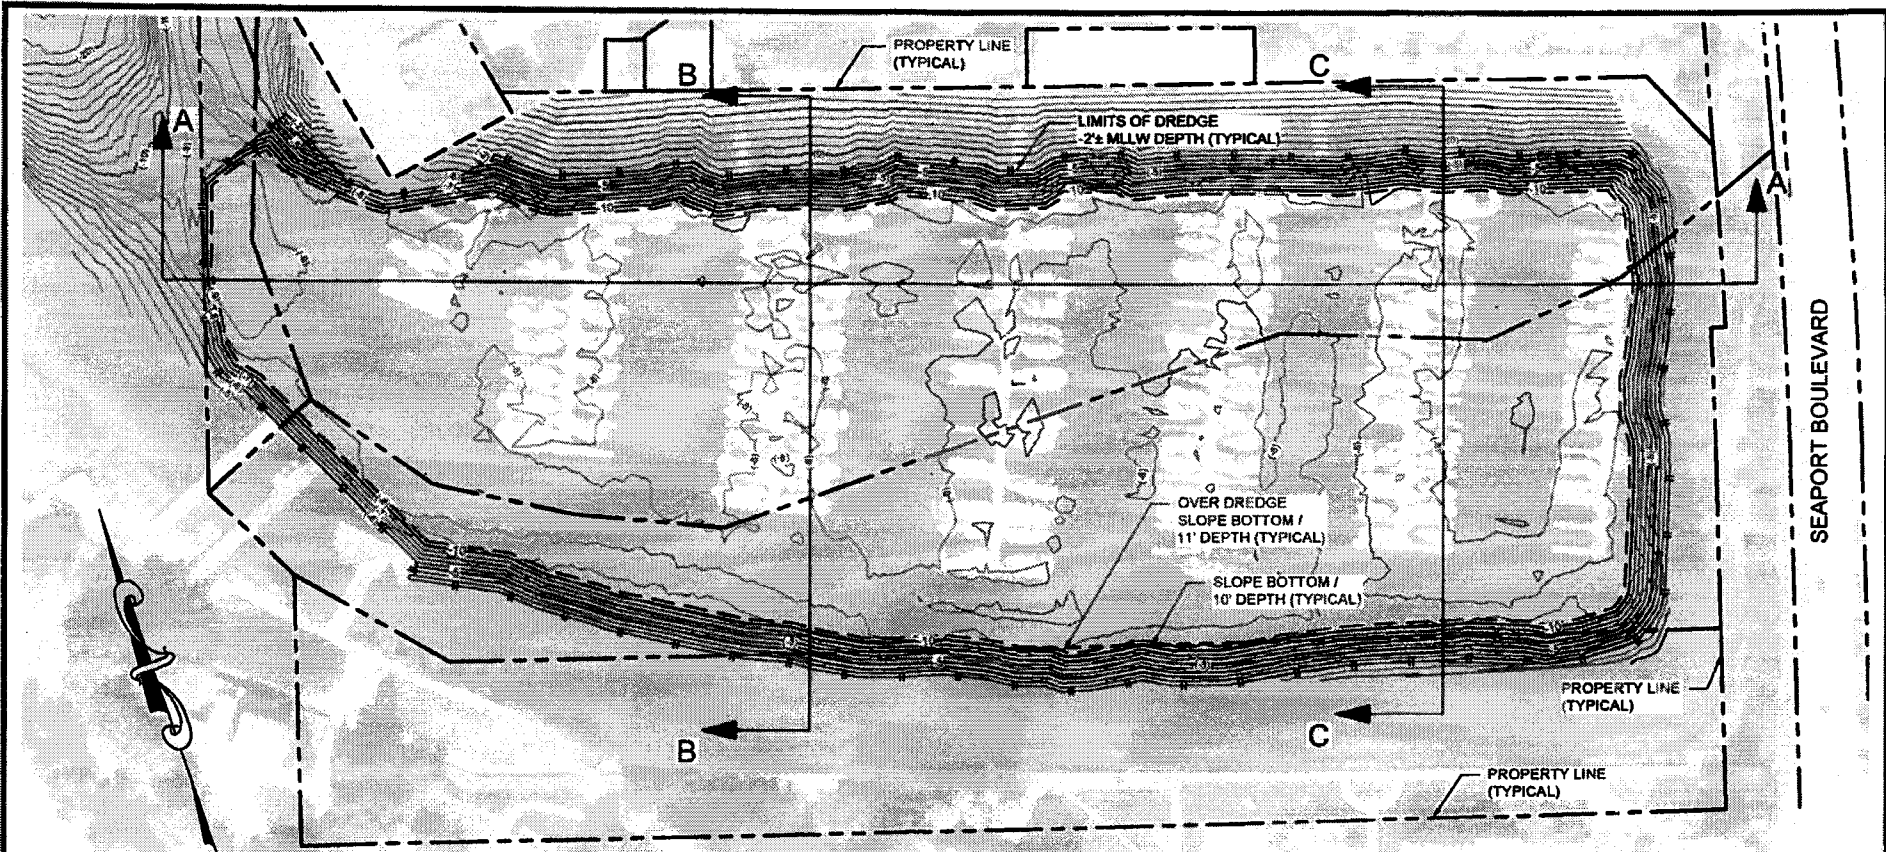


SEAPORT BOULEVARD



Profile View of Section AA



PROFILE SCALE

HORIZONTAL: 1" = 120'
 VERTICAL: 1" = 24'

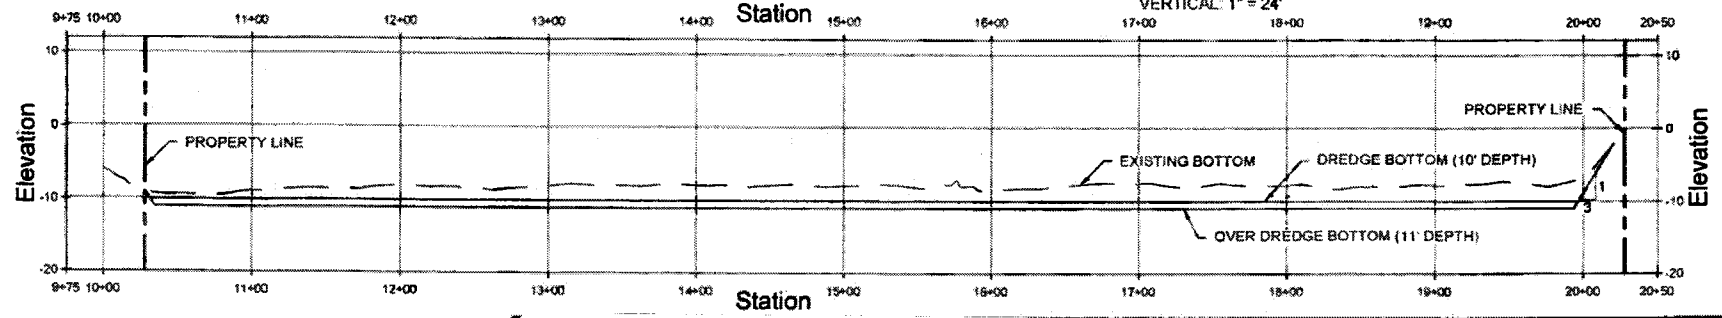

Applicant: Port of Redwood City
Project: Municipal Marina and F-Dock Dredging Project
Location: Port of Redwood City, San Mateo County, CA
Corps File No.: 2012-00340S
Date: May 17, 2013


WESTON SOLUTIONS
 Suite B, 6th Floor
 428 Thirteenth Street
 Oakland, CA 94612-2518
 (510) 788-3800
WestonSolutions.com
The Trusted Integrator for Sustainable Solutions

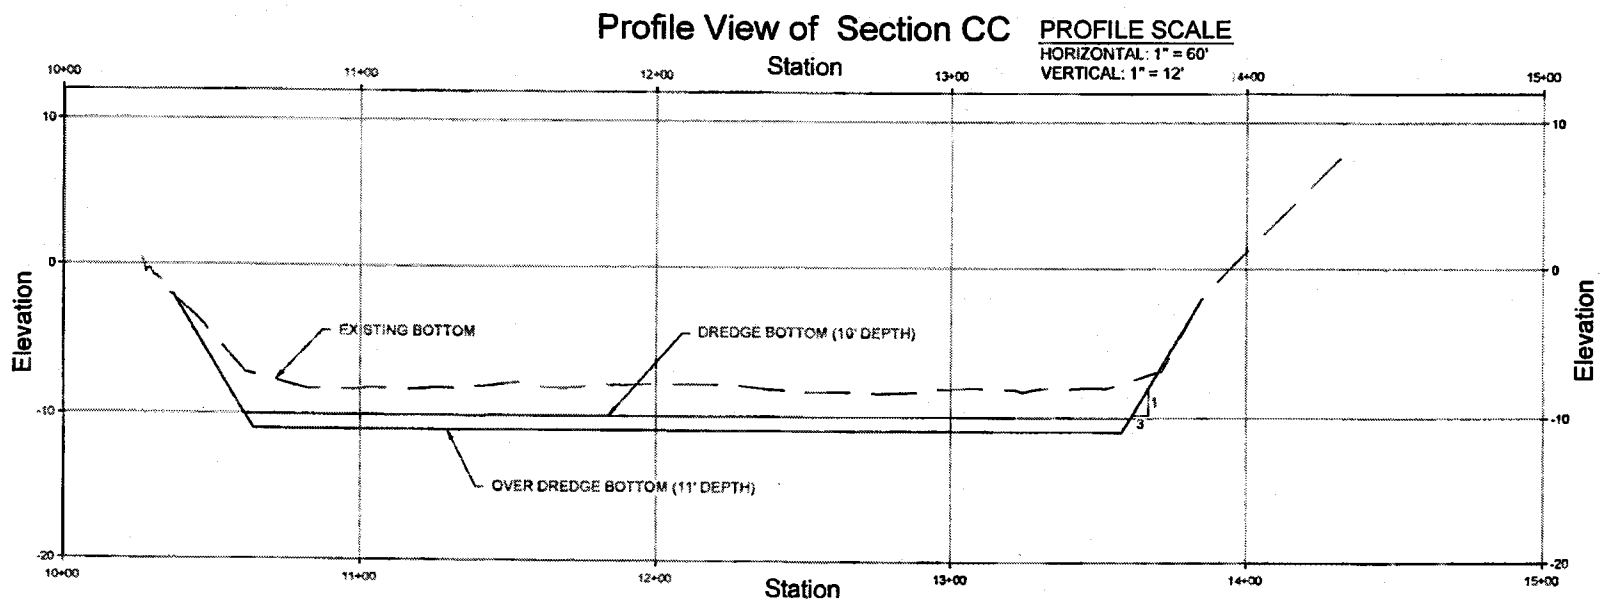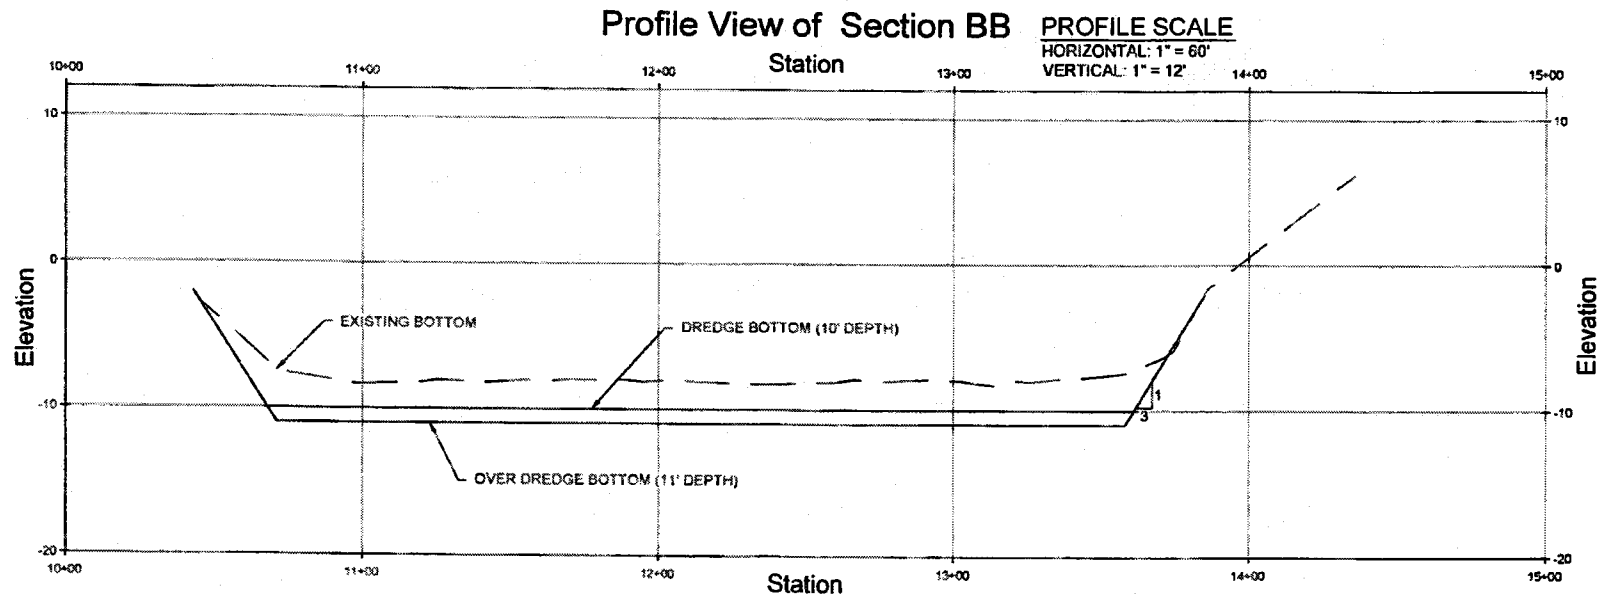

Applicant: Port of Redwood City
Project: Municipal Marina and F-Dock Dredging Project
Location: Port of Redwood City, San Mateo County, CA
Corps File No.: 2012-00340S
Date: May 17, 2013

WESTON SOLUTIONS
The Trusted Integrator for Sustainable Solutions

Suite B, 6th Floor
 428 Thirteenth Street
 Oakland, CA 94612-2618
 (510) 788-3800
WestonSolutions.com


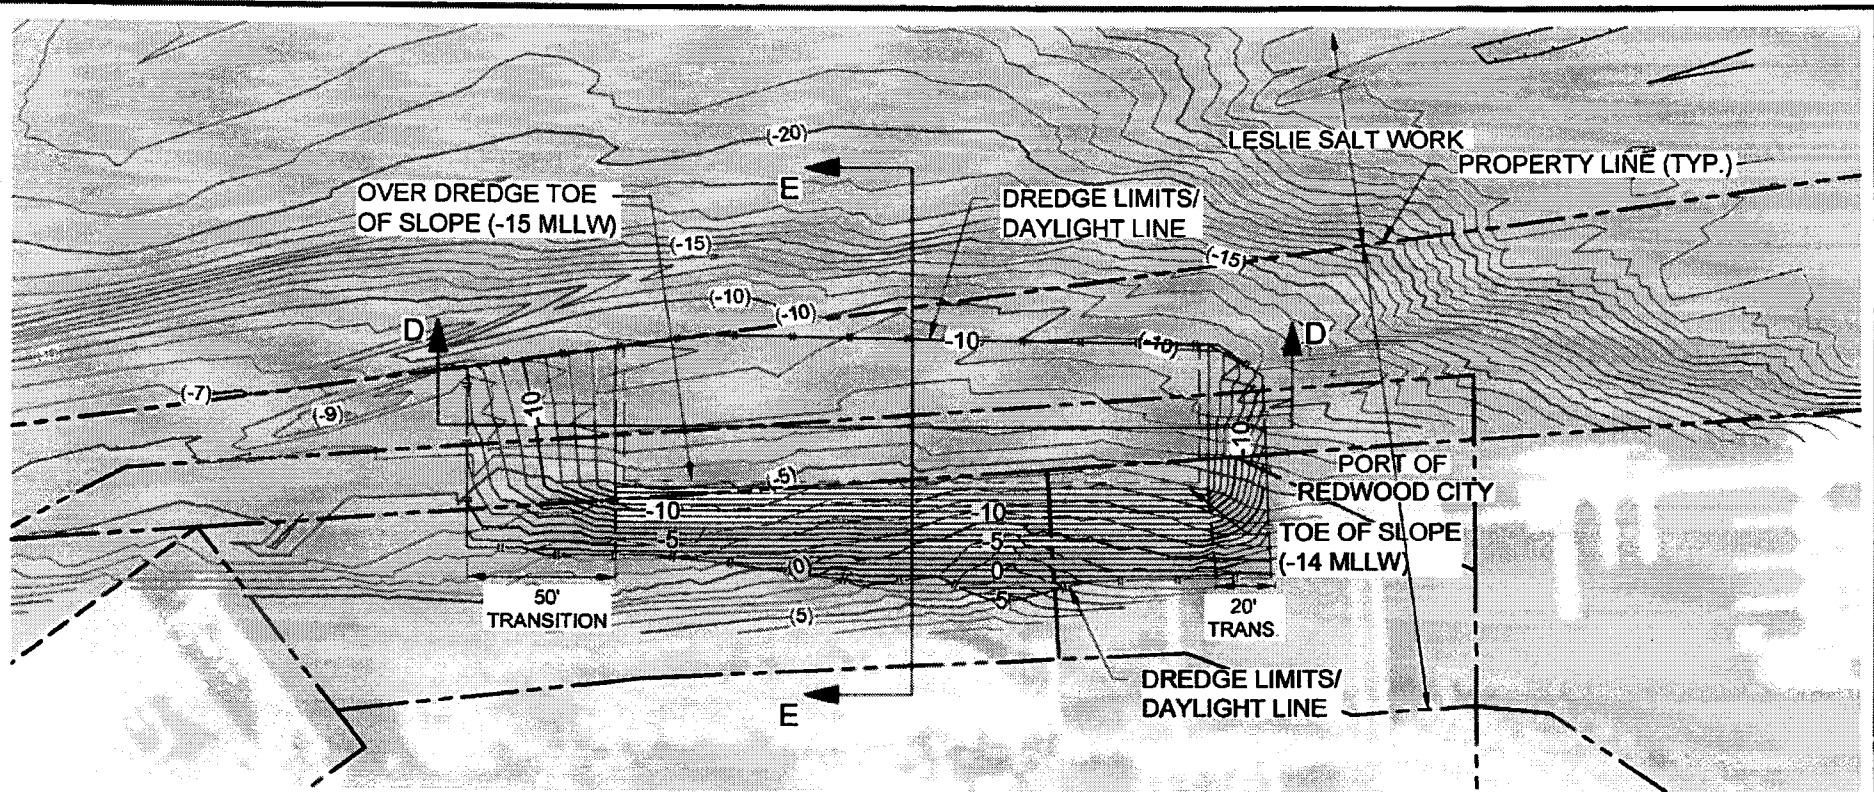


Profile View of Section DD

PROFILE SCALE

HORIZONTAL: 1" = 60'

VERTICAL: 1" = 12'

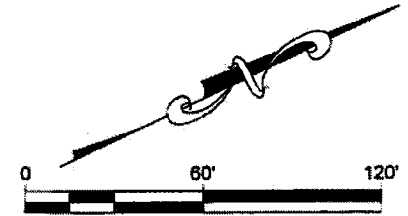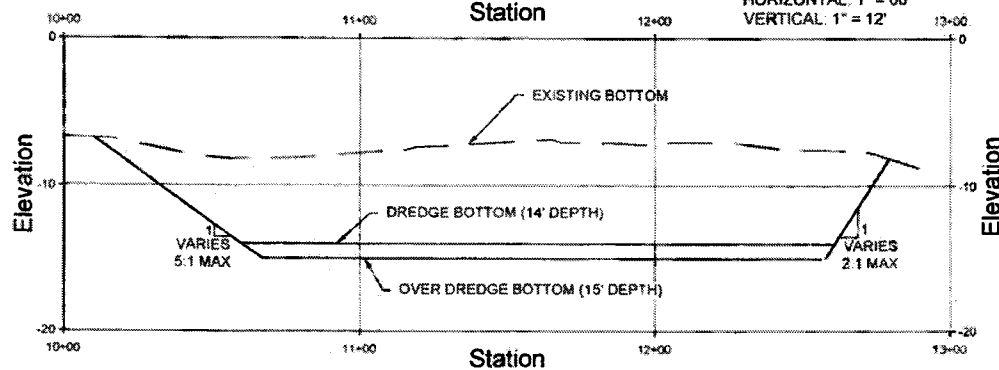

Applicant: Port of Redwood City
Project: Municipal Marina and F-Dock Dredging Project
Location: Port of Redwood City, San Mateo County, CA
Corps File No.: 2012-00340S
Date: May 17, 2013




Suite B, 6th Floor
 426 Thirteenth Street
 Oakland, CA 94612-2616
 (510) 788-3800
WestonSolutions.com

The Trusted Integrator for Sustainable Solutions

Profile View of Section EE

PROFILE SCALE

HORIZONTAL: 1" = 20'
VERTICAL: 1" = 20'

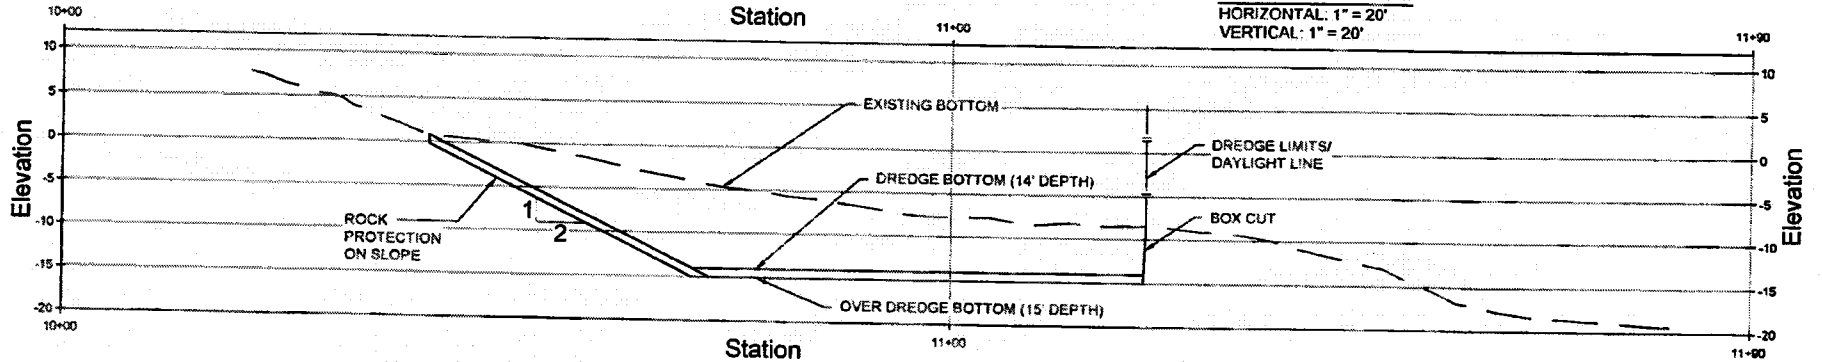

Applicant: Port of Redwood City
Project: Municipal Marina and F-Dock Dredging Project
Location: Port of Redwood City, San Mateo County, CA
Corps File No.: 2012-00340S
Date: May 17, 2013



Suite B, 6th Floor
 428 Thirteenth Street
 Oakland, CA 94612-2618
 (510) 788-3800
WestonSolutions.com

The Trusted Integrator for Sustainable Solutions