




Project Name: KIEWIT VALLEJO YARD
Project Number: 1016
Project File: D:\Graphics\PROJECTS\1000-1100\1016 Kiewit\Adobe\1016.Fig.1.Project Location Map_01.23.15
Date: 01.23.2015
Topo Source:


Project North

FIGURE 1
LOCATION
MAP
<small>95 Linden Street, Suite 6, Oakland, CA 94607 Phone: (510) 622-8110 Fax: (510) 622-8116</small>

APPLICANT: KIEWIT INFRASTRUCTURE WEST COMPANY
PROJECT: KIEWIT INFRASTRUCTURE WEST COMPANY,
 MAINTENANCE DREDGING
LOCATION: VALLEJO, SOLANO COUNTY, CA
CORPS FILE NO: 2014-00429S
DATE: JANUARY 23, 2015

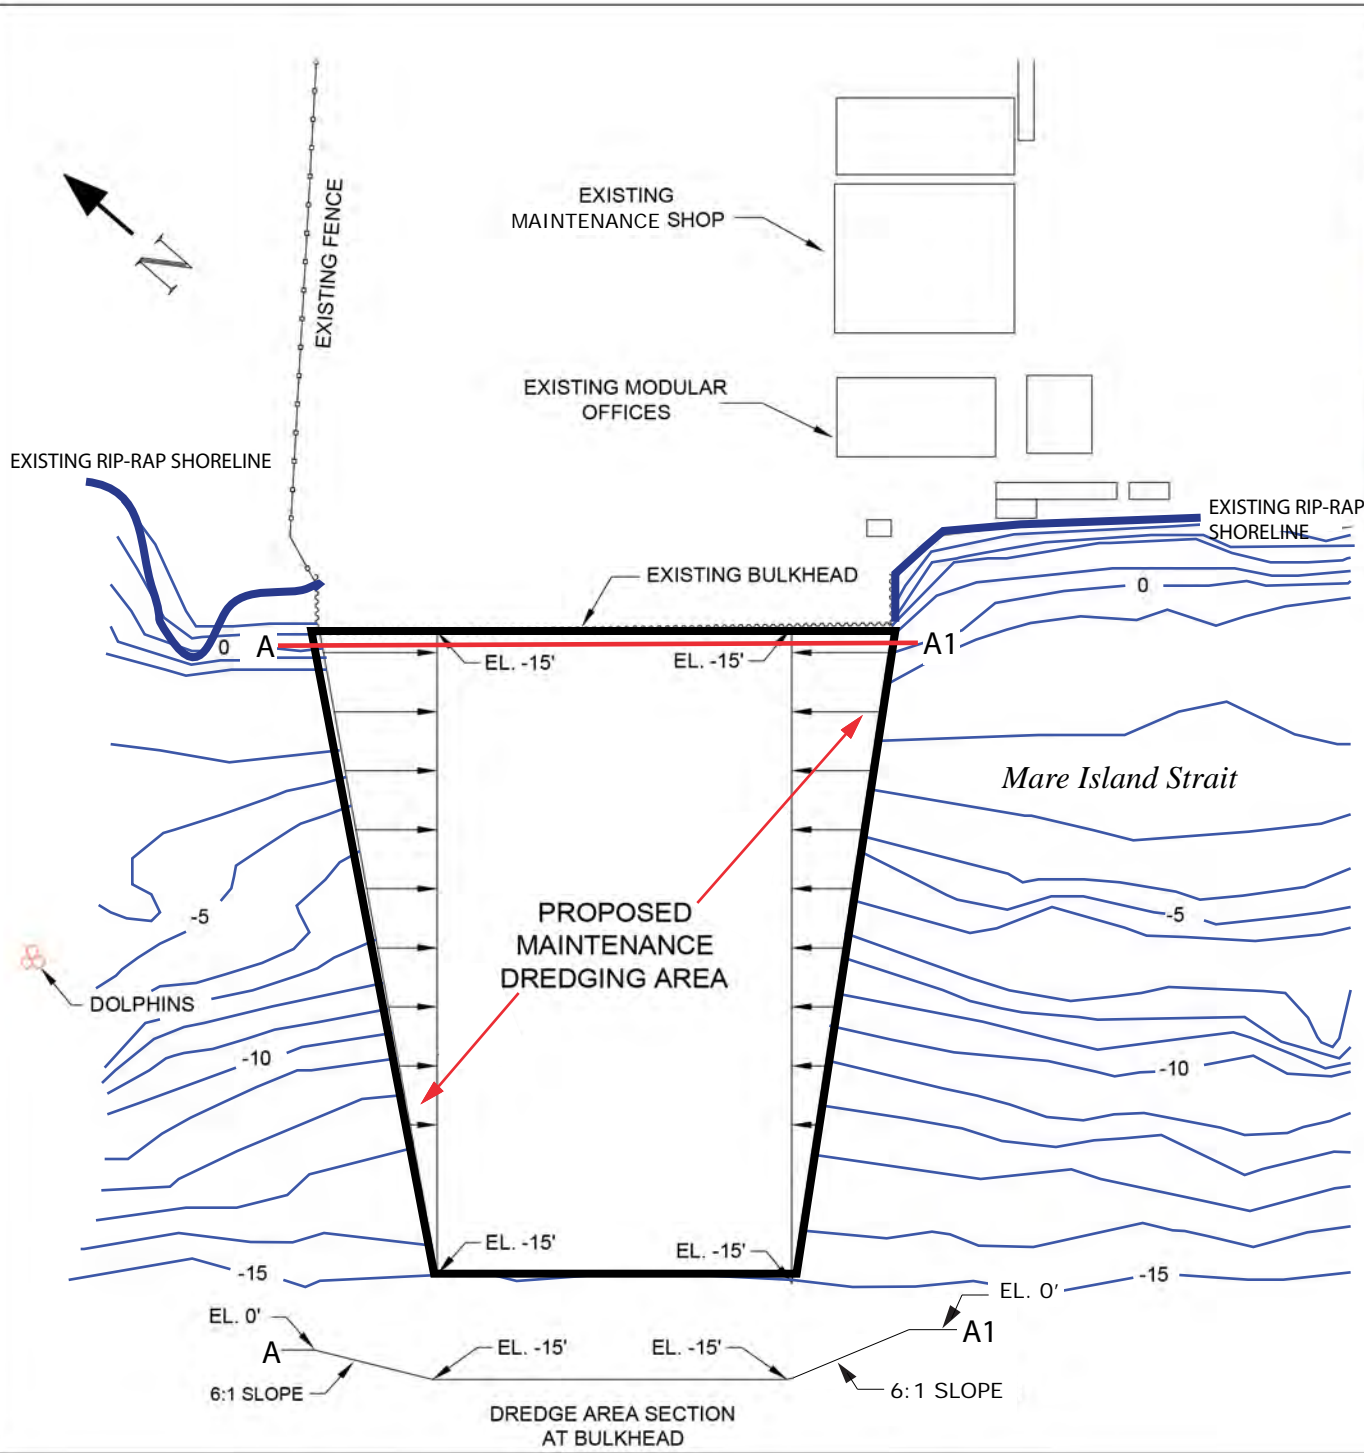

Project Name: KIEWITT VALLEJO YARD- David Schauer
Project Number: 1016
Project File: D:\Graphics\PROJECTS\1000-1100\1016 Kiewitt\Adobe
Date: 1/7/2015
Topo Source:

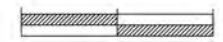

SCALE: 1'; 100'



FIGURE 2
 PLAN
 VIEW & TYPICAL
 CROSS
 SECTIONS



DREDGING LIMITS

NOTES
 SIZE OF MAINTENANCE DREDGING AREA:
 34,096 S.F.

 AMOUNT OF MATERIAL TO BE REMOVED:
 13,000 C.Y. (INCLUDING 1' OVERDREDGE)

 MAINTENANCE DREDGING AREA - DREDGED TO
 -15 MLLW

APPLICANT: KIEWIT INFRASTRUCTURE
 WEST COMPANY
PROJECT: KIEWIT INFRASTRUCTURE WEST
 COMPANY, MAINTENANCE
 DREDGING
LOCATION: VALLEJO, SOLANO COUNTY, CA
CORPS FILE NO: 2014-004295
DATE: JANUARY 23, 2015