

**Vicinity Map**

PURPOSE: Residential Development  
per approved  
Glen Loma Ranch Specific Plan


DATUM: NGVD

Glen Loma Ranch West  
Glen Loma Ranch Specific Plan, Gilroy, CA  
Corps File Nos. 2012-00300S, 2014-00297S

AT: Christopher & Filice Properties  
COUNTY: Santa Clara  
APPLICATION BY: Glen Loma Corporation

**Figure 2**

W:\Jobs 10\102009\Files From Others\GLR Overall\Consultants\Zander Associates\2015-06-24 Combined JD Figure\Zander GLG4 combined jd figure - CA1


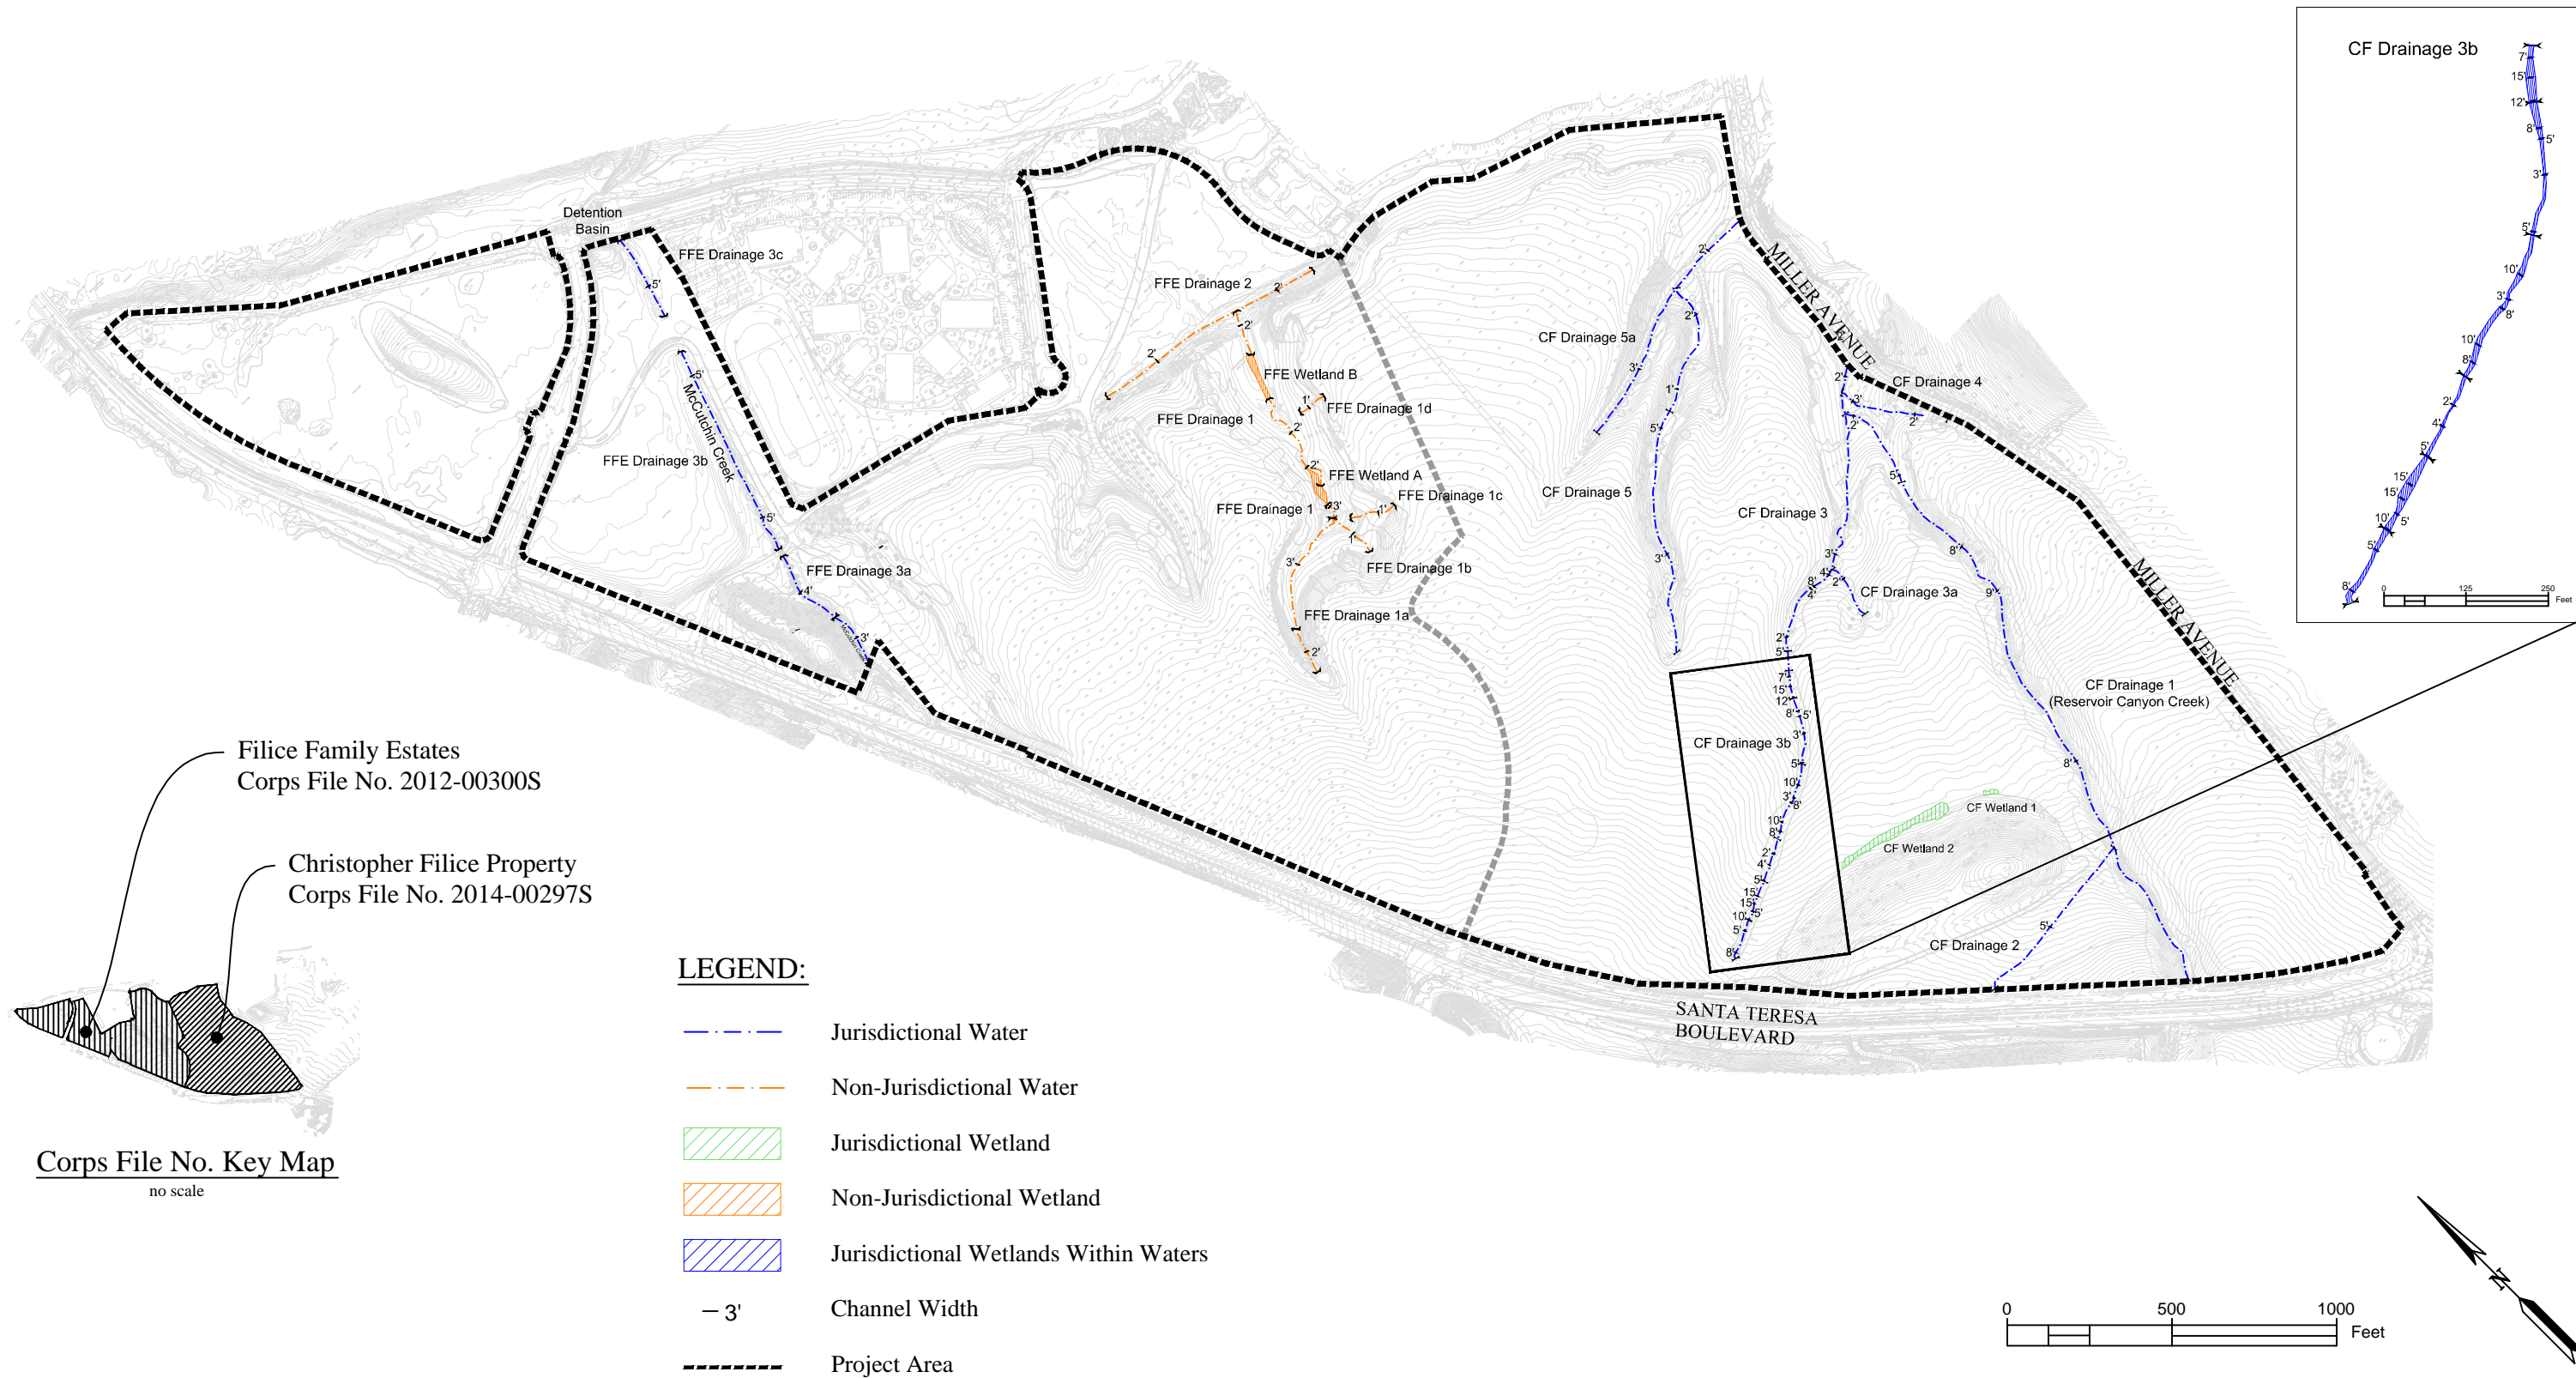


Filice Family Estates  
Corps File No. 2012-00300S

Christopher Filice Property  
Corps File No. 2014-00297S

**Corps File No. Key Map**  
no scale

- LEGEND:**
- - - Jurisdictional Water
  - - - Non-Jurisdictional Water
  - Jurisdictional Wetland
  - Non-Jurisdictional Wetland
  - Jurisdictional Wetlands Within Waters
  - 3' Channel Width
  - - - - - Project Area

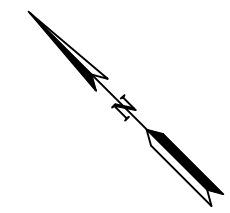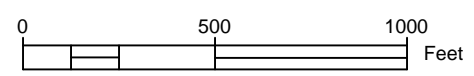


PURPOSE: Residential Development  
per approved  
Glen Loma Ranch Specific Plan  
  
DATUM: NGVD

## Corps Jurisdictional Areas

Glen Loma Ranch West  
Glen Loma Ranch Specific Plan, Gilroy, CA  
Corps File Nos. 2012-00300S, 2014-00297S

AT: Christopher & Filice Properties  
COUNTY: Santa Clara  
APPLICATION BY: Glen Loma Corporation  
  
SHEET 2 OF 10

**Figure 3**

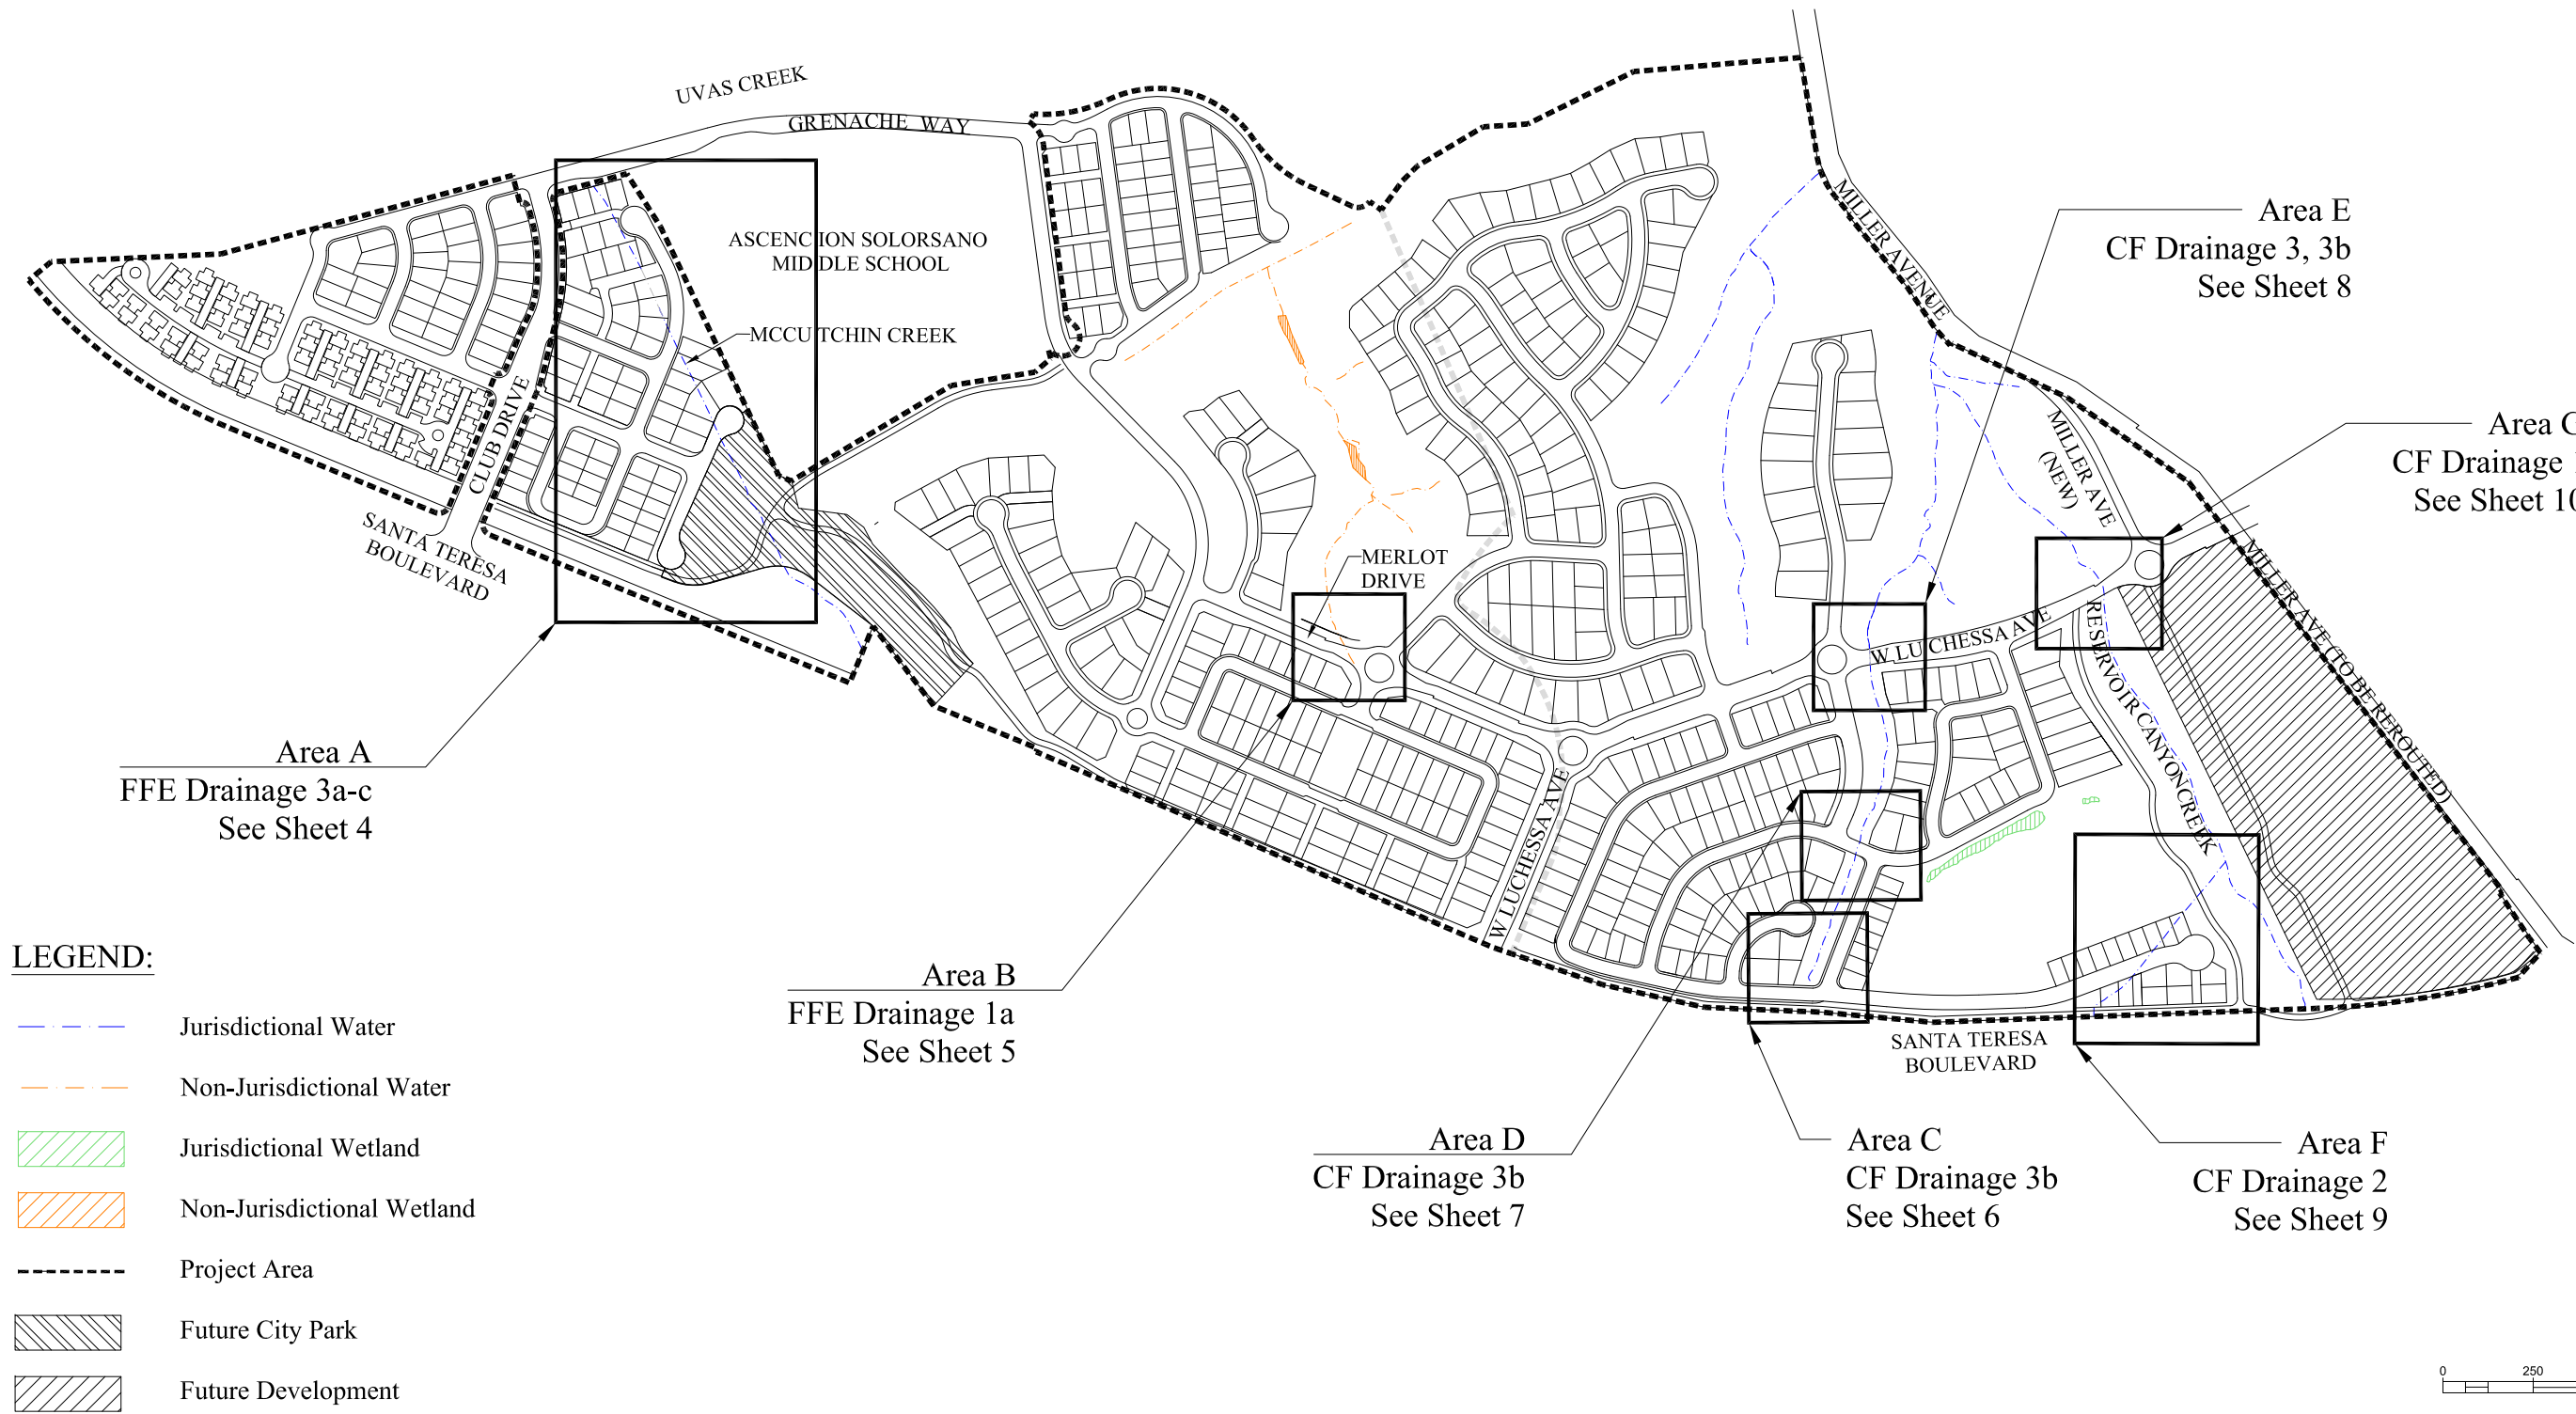

### Key Map

Glen Loma Ranch West  
Glen Loma Ranch Specific Plan, Gilroy, CA  
Corps File Nos. 2012-00300S, 2014-00297S

PURPOSE: Residential Development  
per approved  
Glen Loma Ranch Specific Plan

DATUM: NGVD

AT: Christopher & Filice Properties  
COUNTY: Santa Clara  
APPLICATION BY: Glen Loma Corporation

SHEET 3 OF 10

W:\Jobs 10\102009\Drawings\Final\GLR Overall\Jurisdictional Permitting\GLR West Jurisdictional Master Drawing.dwg