


Figure 1. Project Site location.

TWO ROCK QUADRANGLE
 CALIFORNIA
 7.5 MINUETS SERIES
 (TOPOGRAPHIC)
 SE/4 SEBASTOPOL 15' QUADRANGLE

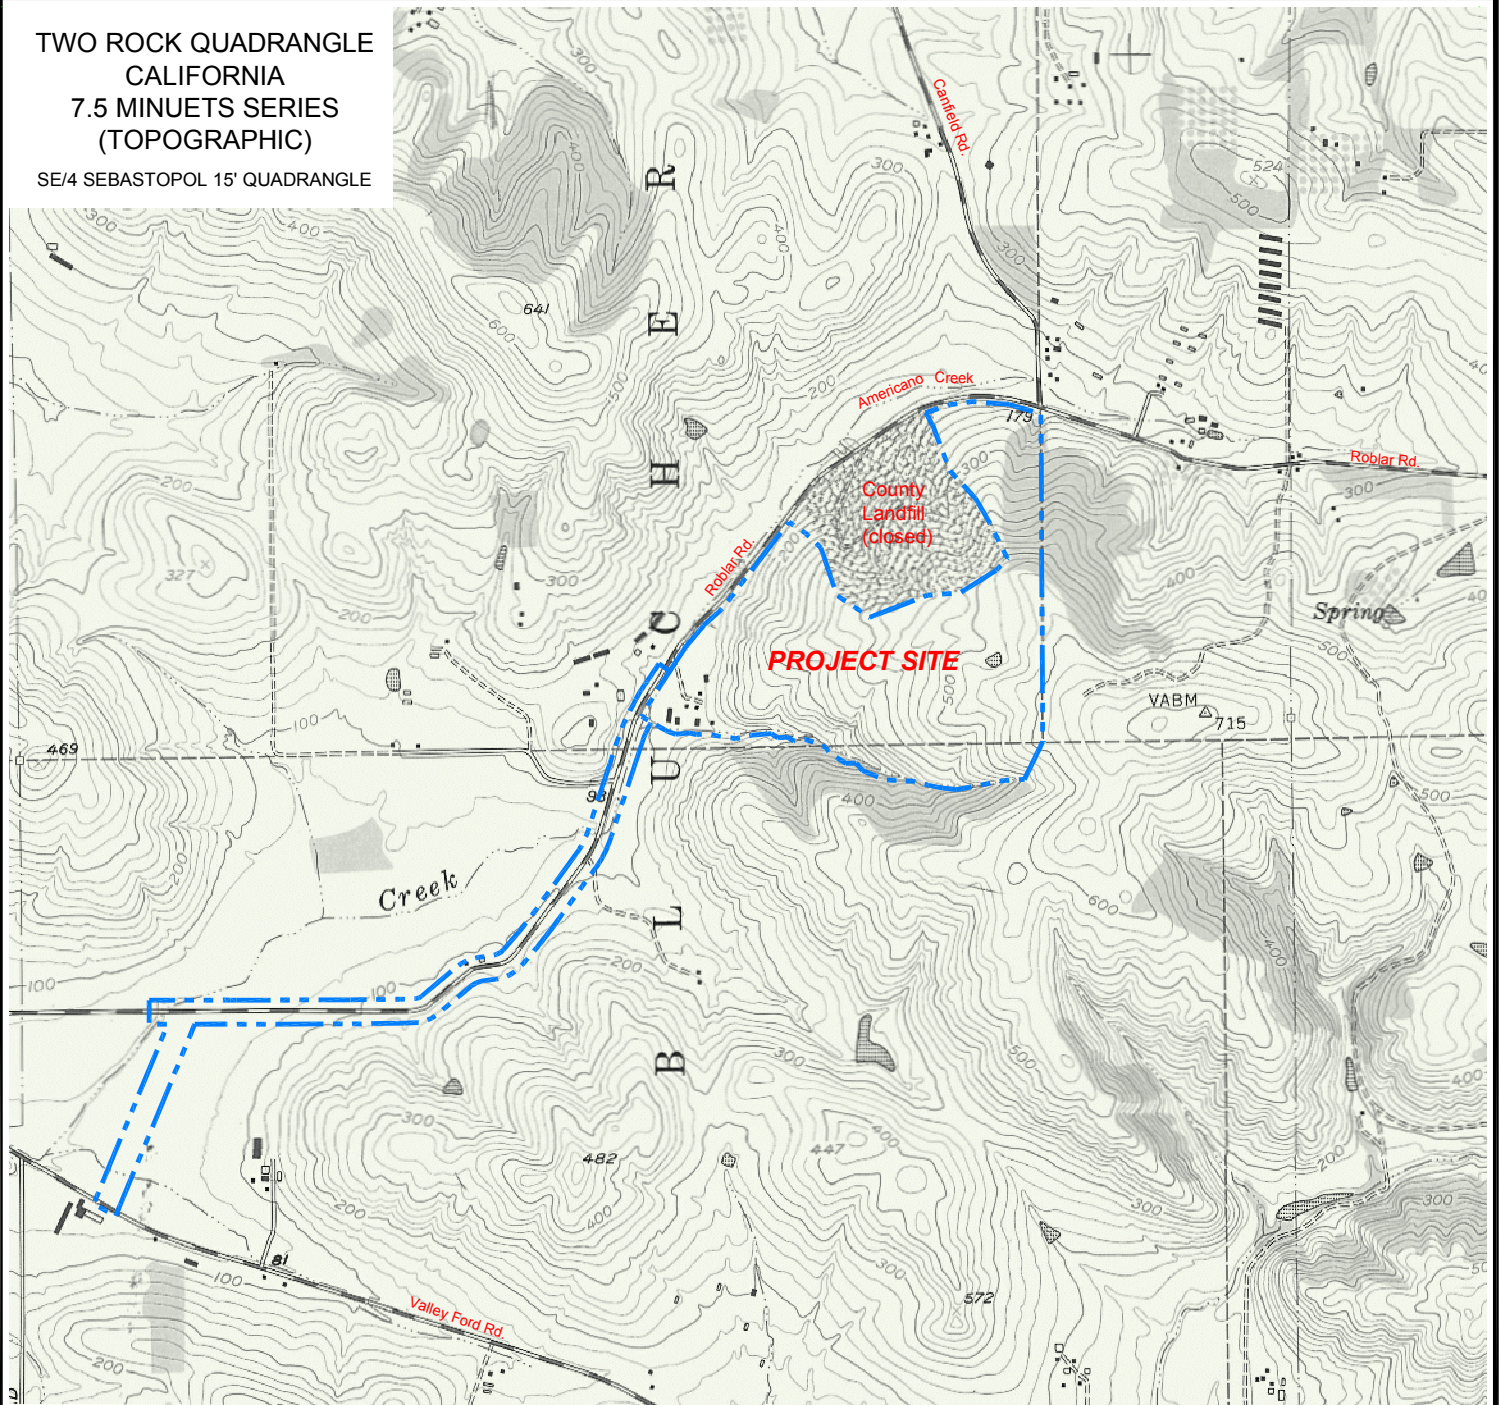

LEGEND

PROJECT BOUNDARY 

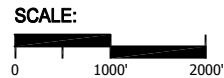


Figure 2. Project Vicinity map.

CSW | ST2

CSW/Stuber-Stroeh Engineering Group, Inc.
 Civil & Structural Engineers | Surveying & Mapping | Environmental Planning
 Land Planning | Construction Management

45 Leveroni Court
 Novato, CA 94949

tel: 415.883.9850
 fax: 415.883.9835

<http://www.csstw2.com>

© 2014

Rev. 1

Job No. 5105700

Date: 09/03/15

Scale: 1" = 2000'

**ROBLAR ROAD QUARRY
 AREA MAP**

SONOMA COUNTY

CALIFORNIA

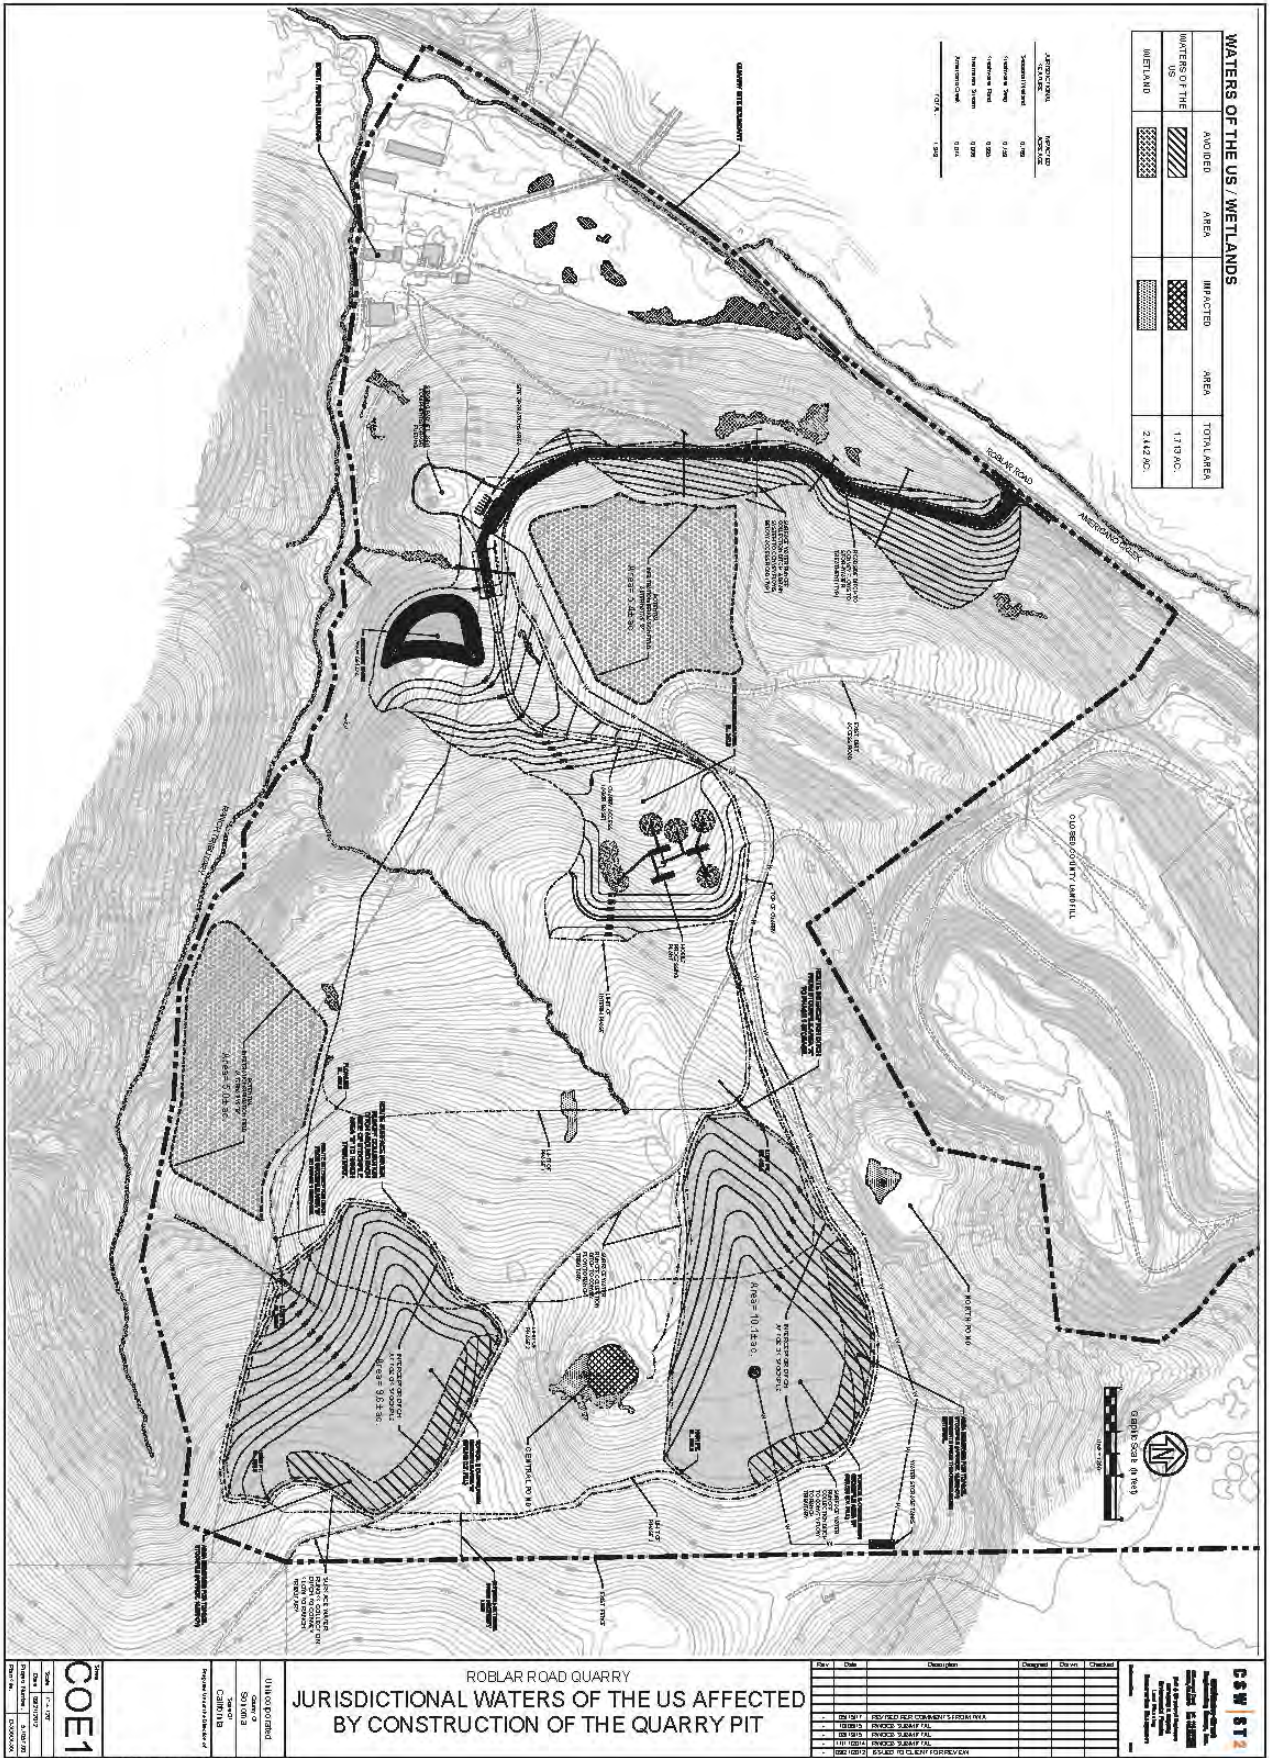


Figure 3. Roblar Road Quarry site plan.