

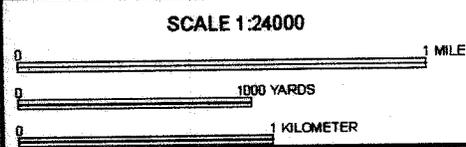


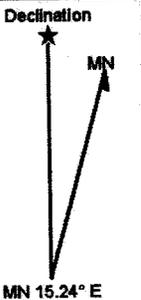

U.S. Army Corps  
of Engineers  
San Francisco District  
Regulatory Branch

USACE File #2012-00046S  
Chadd Creek Culvert Improvement Project  
4/18/2012  
Enclosure 2

VICINITY MAP-A

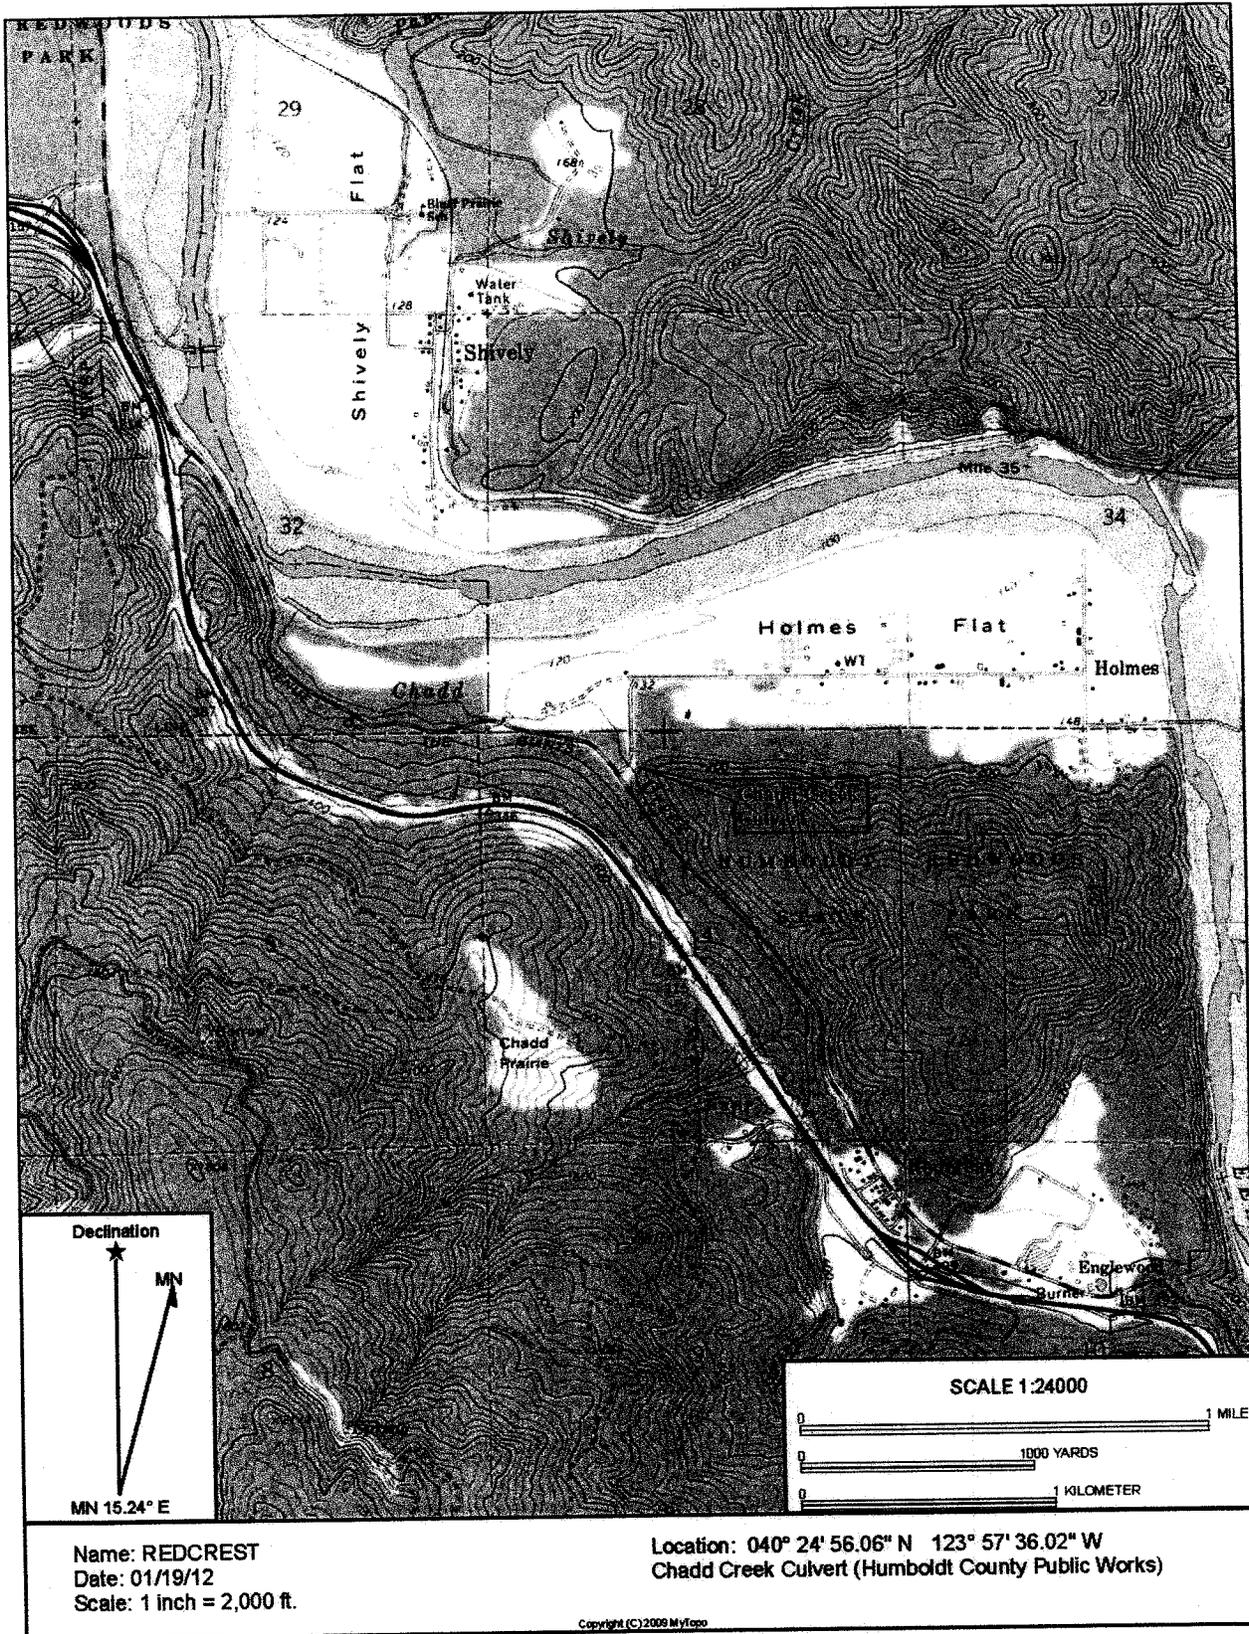

Name: REDCREST  
Date: 01/19/12  
Scale: 1 inch = 2,000 ft.

Location: 040° 24' 56.06" N 123° 57' 36.02" W  
Chadd Creek Culvert (Humboldt County Public Works)


Copyright (C) 2009 MVTopo



U.S. Army Corps  
of Engineers  
San Francisco District  
Regulatory Branch

USACE File #2012-00046S  
Chadd Creek Culvert Improvement Project  
4/18/2012  
Enclosure 1

### PLAN & PROFILE

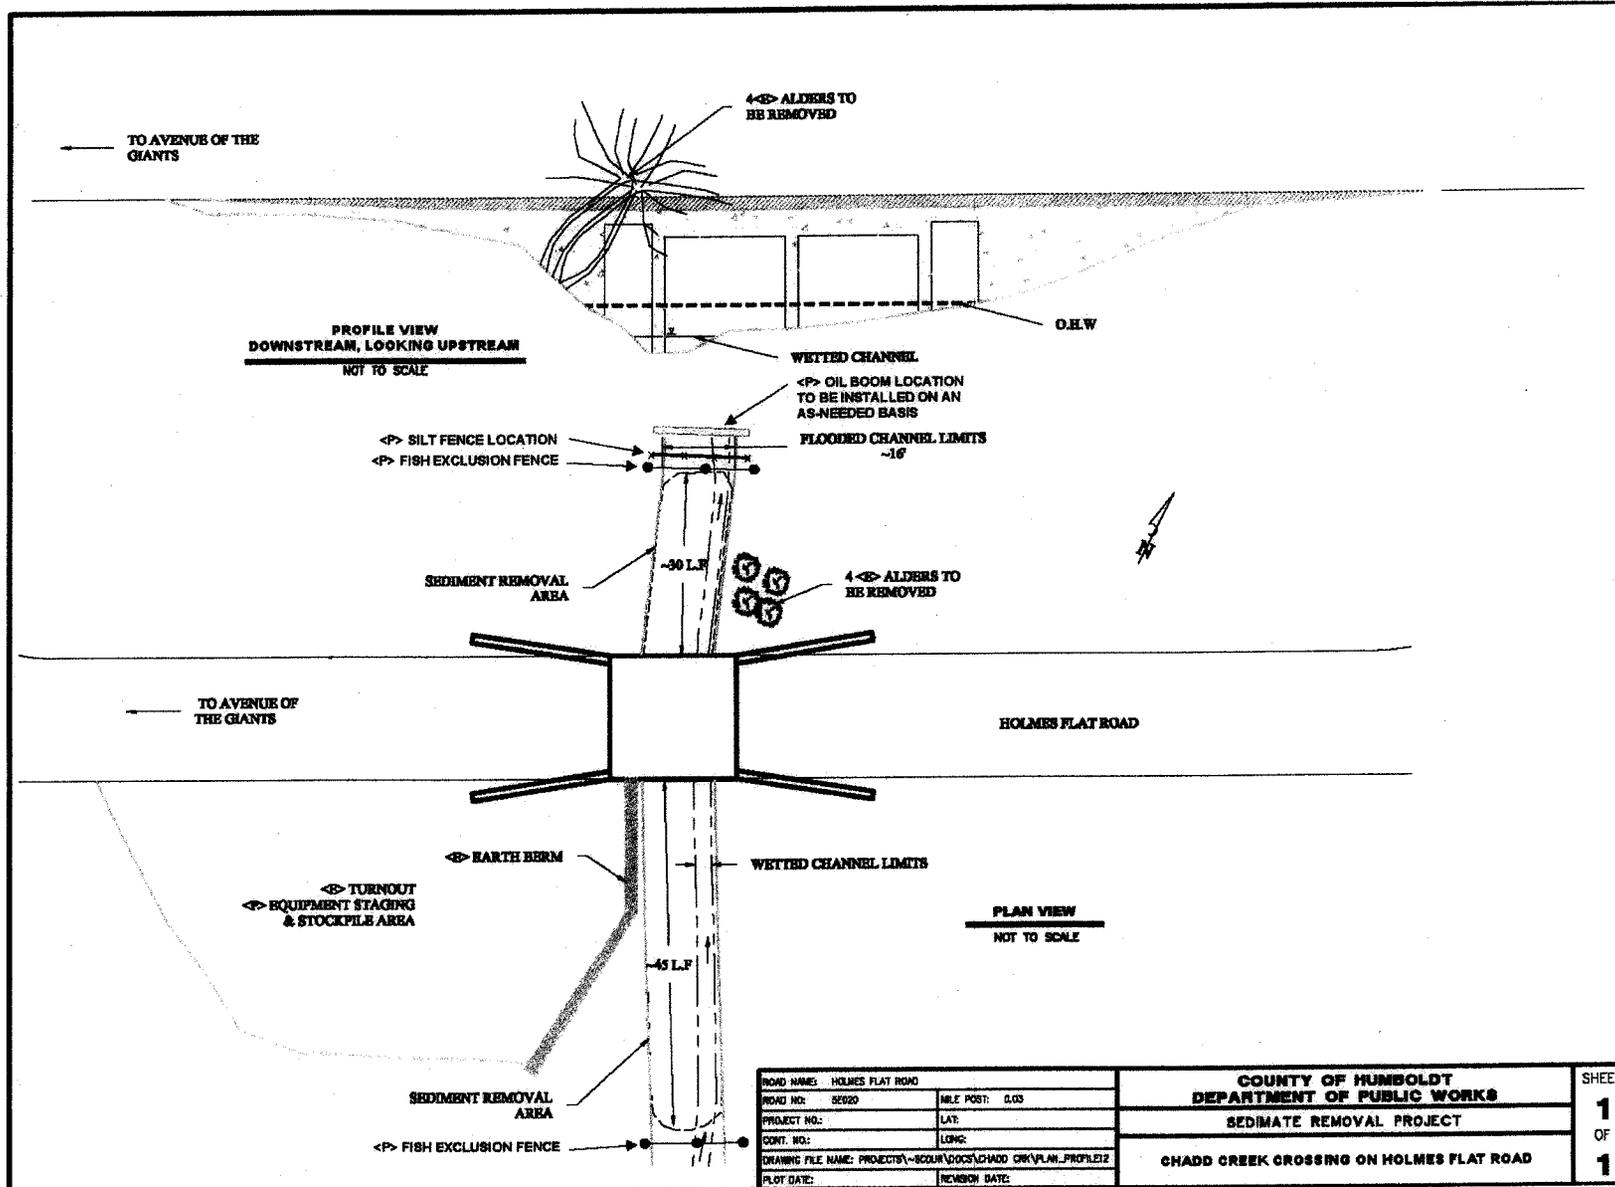

ROAD NAME: HOLMES FLAT ROAD		COUNTY OF HUMBOLDT DEPARTMENT OF PUBLIC WORKS		SHEET <b>1</b>
ROAD NO: 0020	MILE POST: 0.03			
PROJECT NO:	LAT:	SEDIMENT REMOVAL PROJECT		OF <b>1</b>
CONT. NO:	LONG:	CHADD CREEK CROSSING ON HOLMES FLAT ROAD		
DRAWING FILE NAME: PROJECTS\REGUL\DOCS\CHADD CRK\PLAN_PROFILE12		REVISION DATE:		
PLOT DATE:				