


4.

16 & 24 Aqua Vista Homeowners, San Rafael, CA.

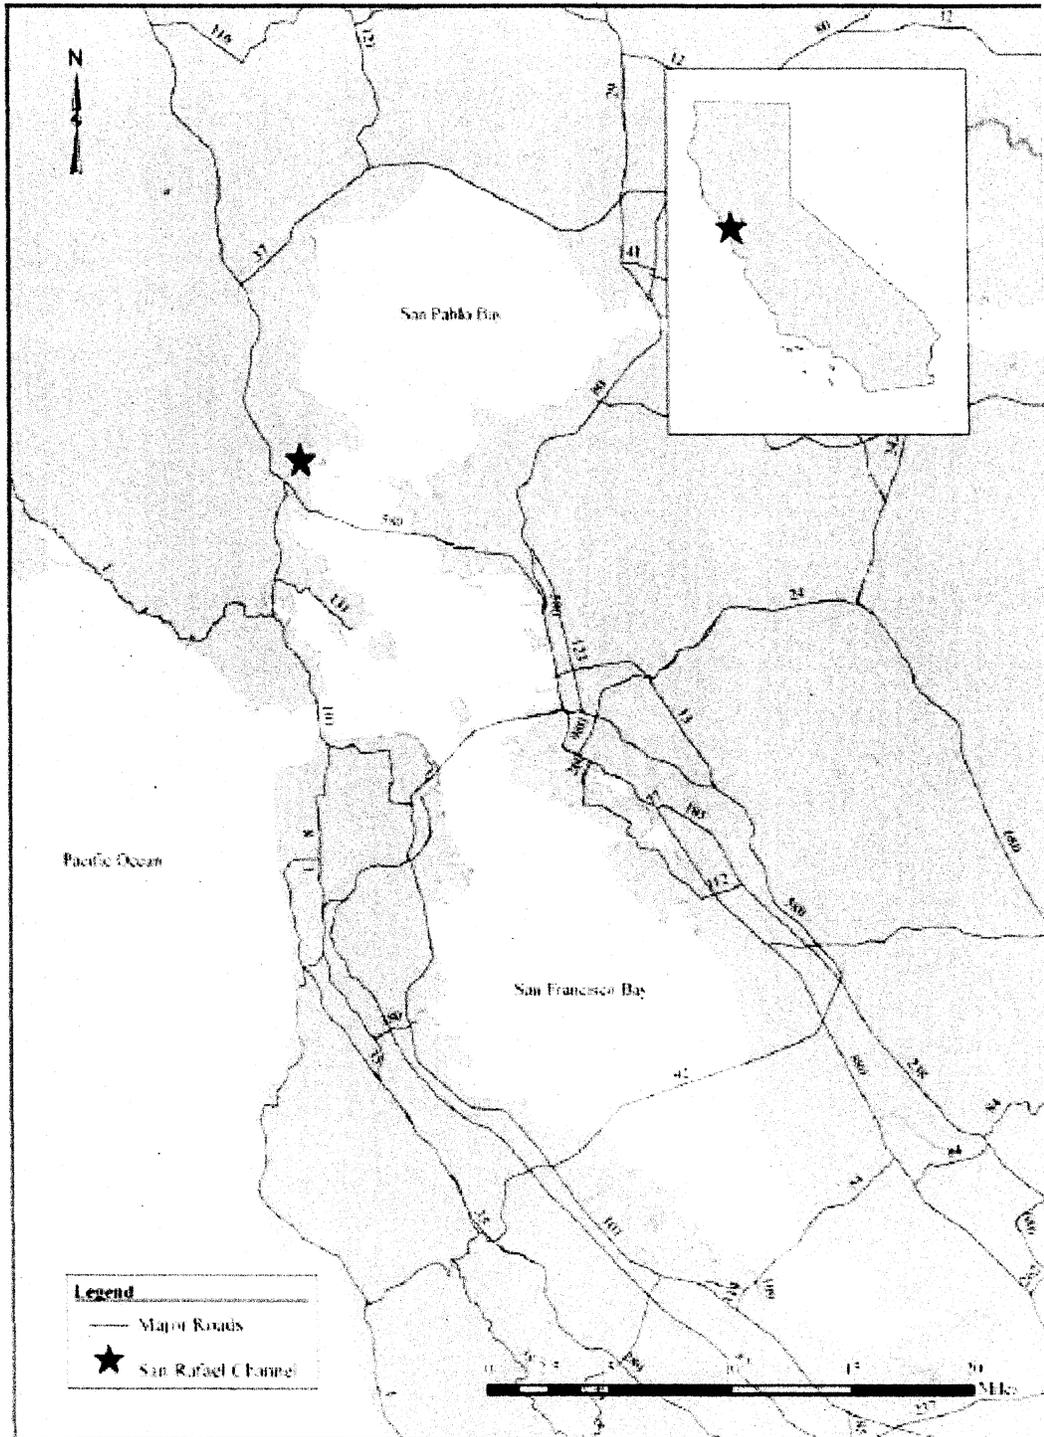

LOCATION MAP: 16 & 24 AQUA VISTA ROAD, SAN RAFAEL, CA.

PREPARED BY: SALT RIVER CONSTRUCTION ON JUNE 20TH, 2012


4

**Applicant:** 16 and 24 Aqua Vista Homeowners  
**Project:** Aqua Vista Homeowners Maintenance Dredging  
**Location:** City of San Rafael, Marin County, California  
**Corps File No.:** 2012-00209N  
**Date:** August 16, 2012

-  PROPOSED DREDGE AREA
-  HOMEOWNER'S PROPERTY LINES
-  SHORELINE

16 and 24 AQUA VISTA  
 PRIVATE HOMEOWNERS  
 CONDITIONAL SURVEY AND SITE SPECIFIC MAP  
 APRIL 21, 2012  
 24 AQUA VISTA  
 SAN RAFAEL, CALIFORNIA 94901  
 (415) 559-1097


-Dredging will not effect any vegetation, marshes, eel grass beds, wetlands or mud flats.  
 -Hydrographic survey and drawing prepared by Kevin Gorman, Salt River Construction

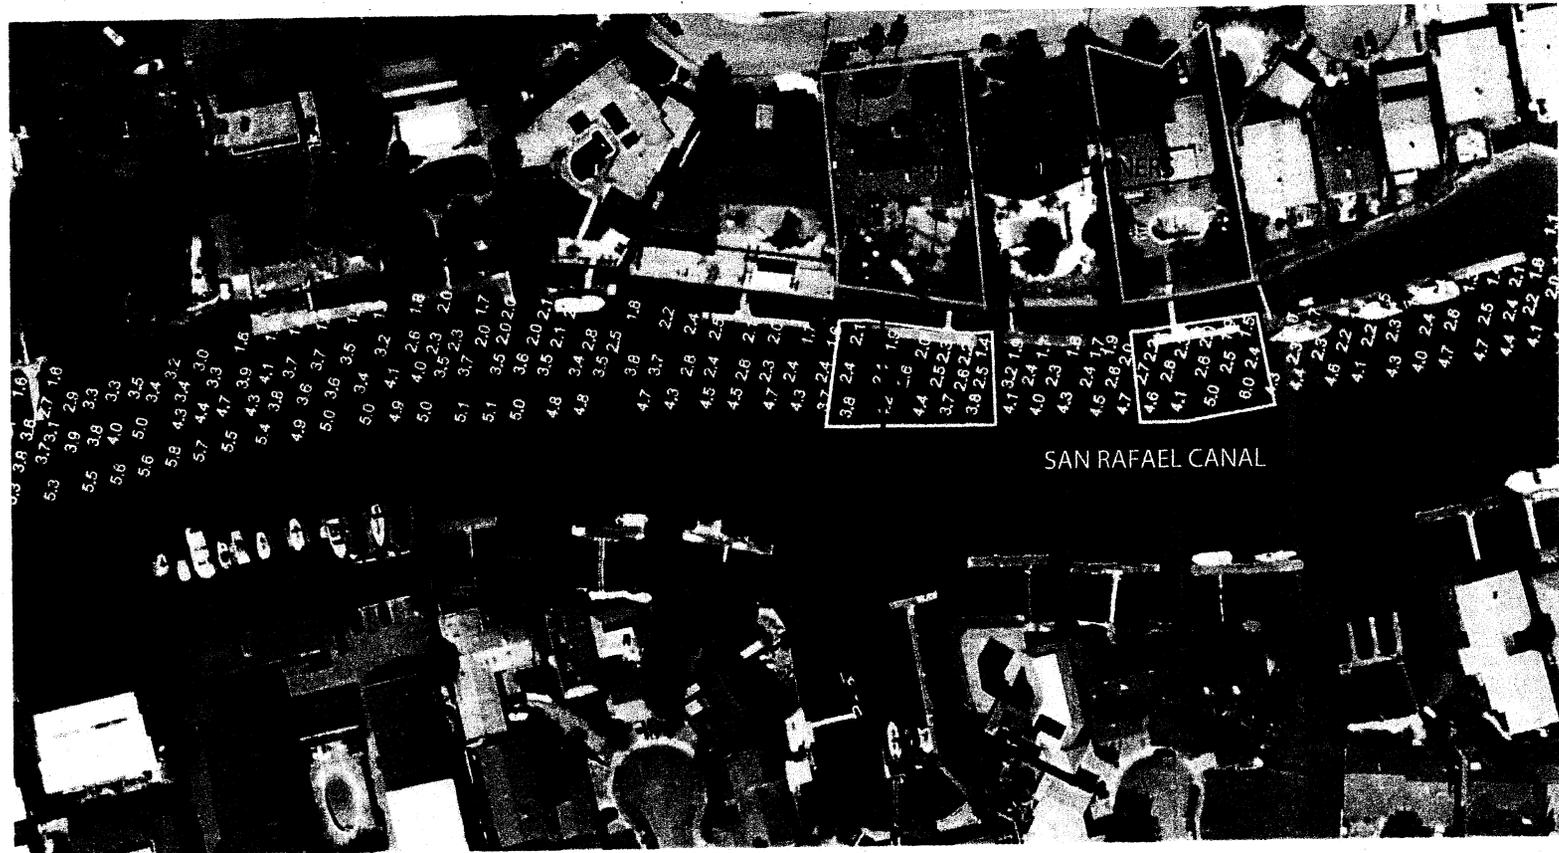

6. + 11.

**HYDROGRAPHIC SURVEY NOTES**


1. Bathymetry surveyed by SRC on April 21, 2011
2. Soundings are referenced to Feet Mean Lower Low Water (MLLW)
3. Soundings were collected using a ROSS 840 Echo Sounder Fathometer
4. Horizontal positioning system is a Novatel Propak DGPS corrected by USCG differential beacon

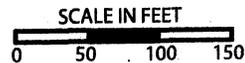

SALT RIVER CONSTRUCTION CORP.  
 5643 PARADISE DRIVE  
 SUITE # 8  
 CORTE MADERA, CALIFORNIA 94925  
 (415) 435-1024

**Applicant:** 16 and 24 Aqua Vista Homeowners  
**Project:** Aqua Vista Homeowners Maintenance Dredging  
**Location:** City of San Rafael, Marin County, California  
**Corps File No.:** 2012-00209N  
**Date:** August 16, 2012

**7. TABLE OF DESCRIPTION OF THE PROPOSED DREDGING DEPTHS  
16 and 24 AQUA VISTA PRIVATE HOMEOWNERS  
CONDITIONAL SURVEY APRIL 21, 2012**

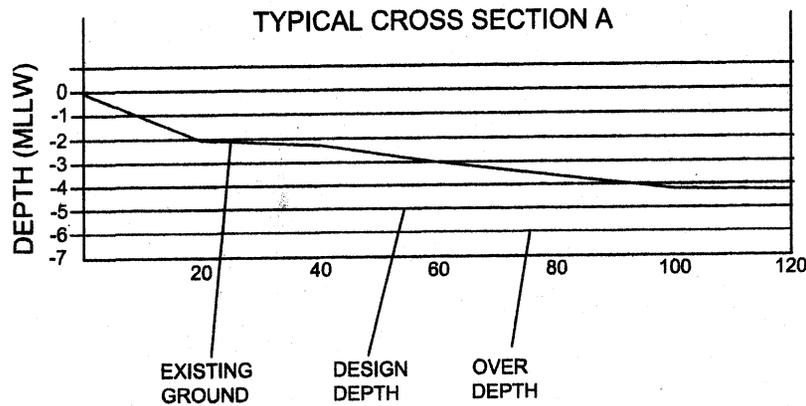

	VOLUME TO DESIGN DEPTH -5' (MLLW)	1 FOOT OVERDREDGE VOLUME	VOLUME TO -6' (MLLW)
<b>TOTAL</b>	<b>1,080 CY</b>	<b>515 CY</b>	<b>1,595 CY</b>

16 and 24 AQUA VISTA PRIVATE HOMEOWNERS  
24 AQUA VISTA  
SAN RAFAEL, CA 94901  
(415) 559-1097

SALT RIVER CONSTRUCTION CORP.  
5643 PARADISE DRIVE  
SUITE # 8  
CORTE MADERA, CA 94925  
(415) 435-1024

**Applicant:** 16 and 24 Aqua Vista Homeowners  
**Project:** Aqua Vista Homeowners Maintenance Dredging  
**Location:** City of San Rafael, Marin County, California  
**Corps File No.:** 2012-00209N  
**Date:** August 16, 2012