
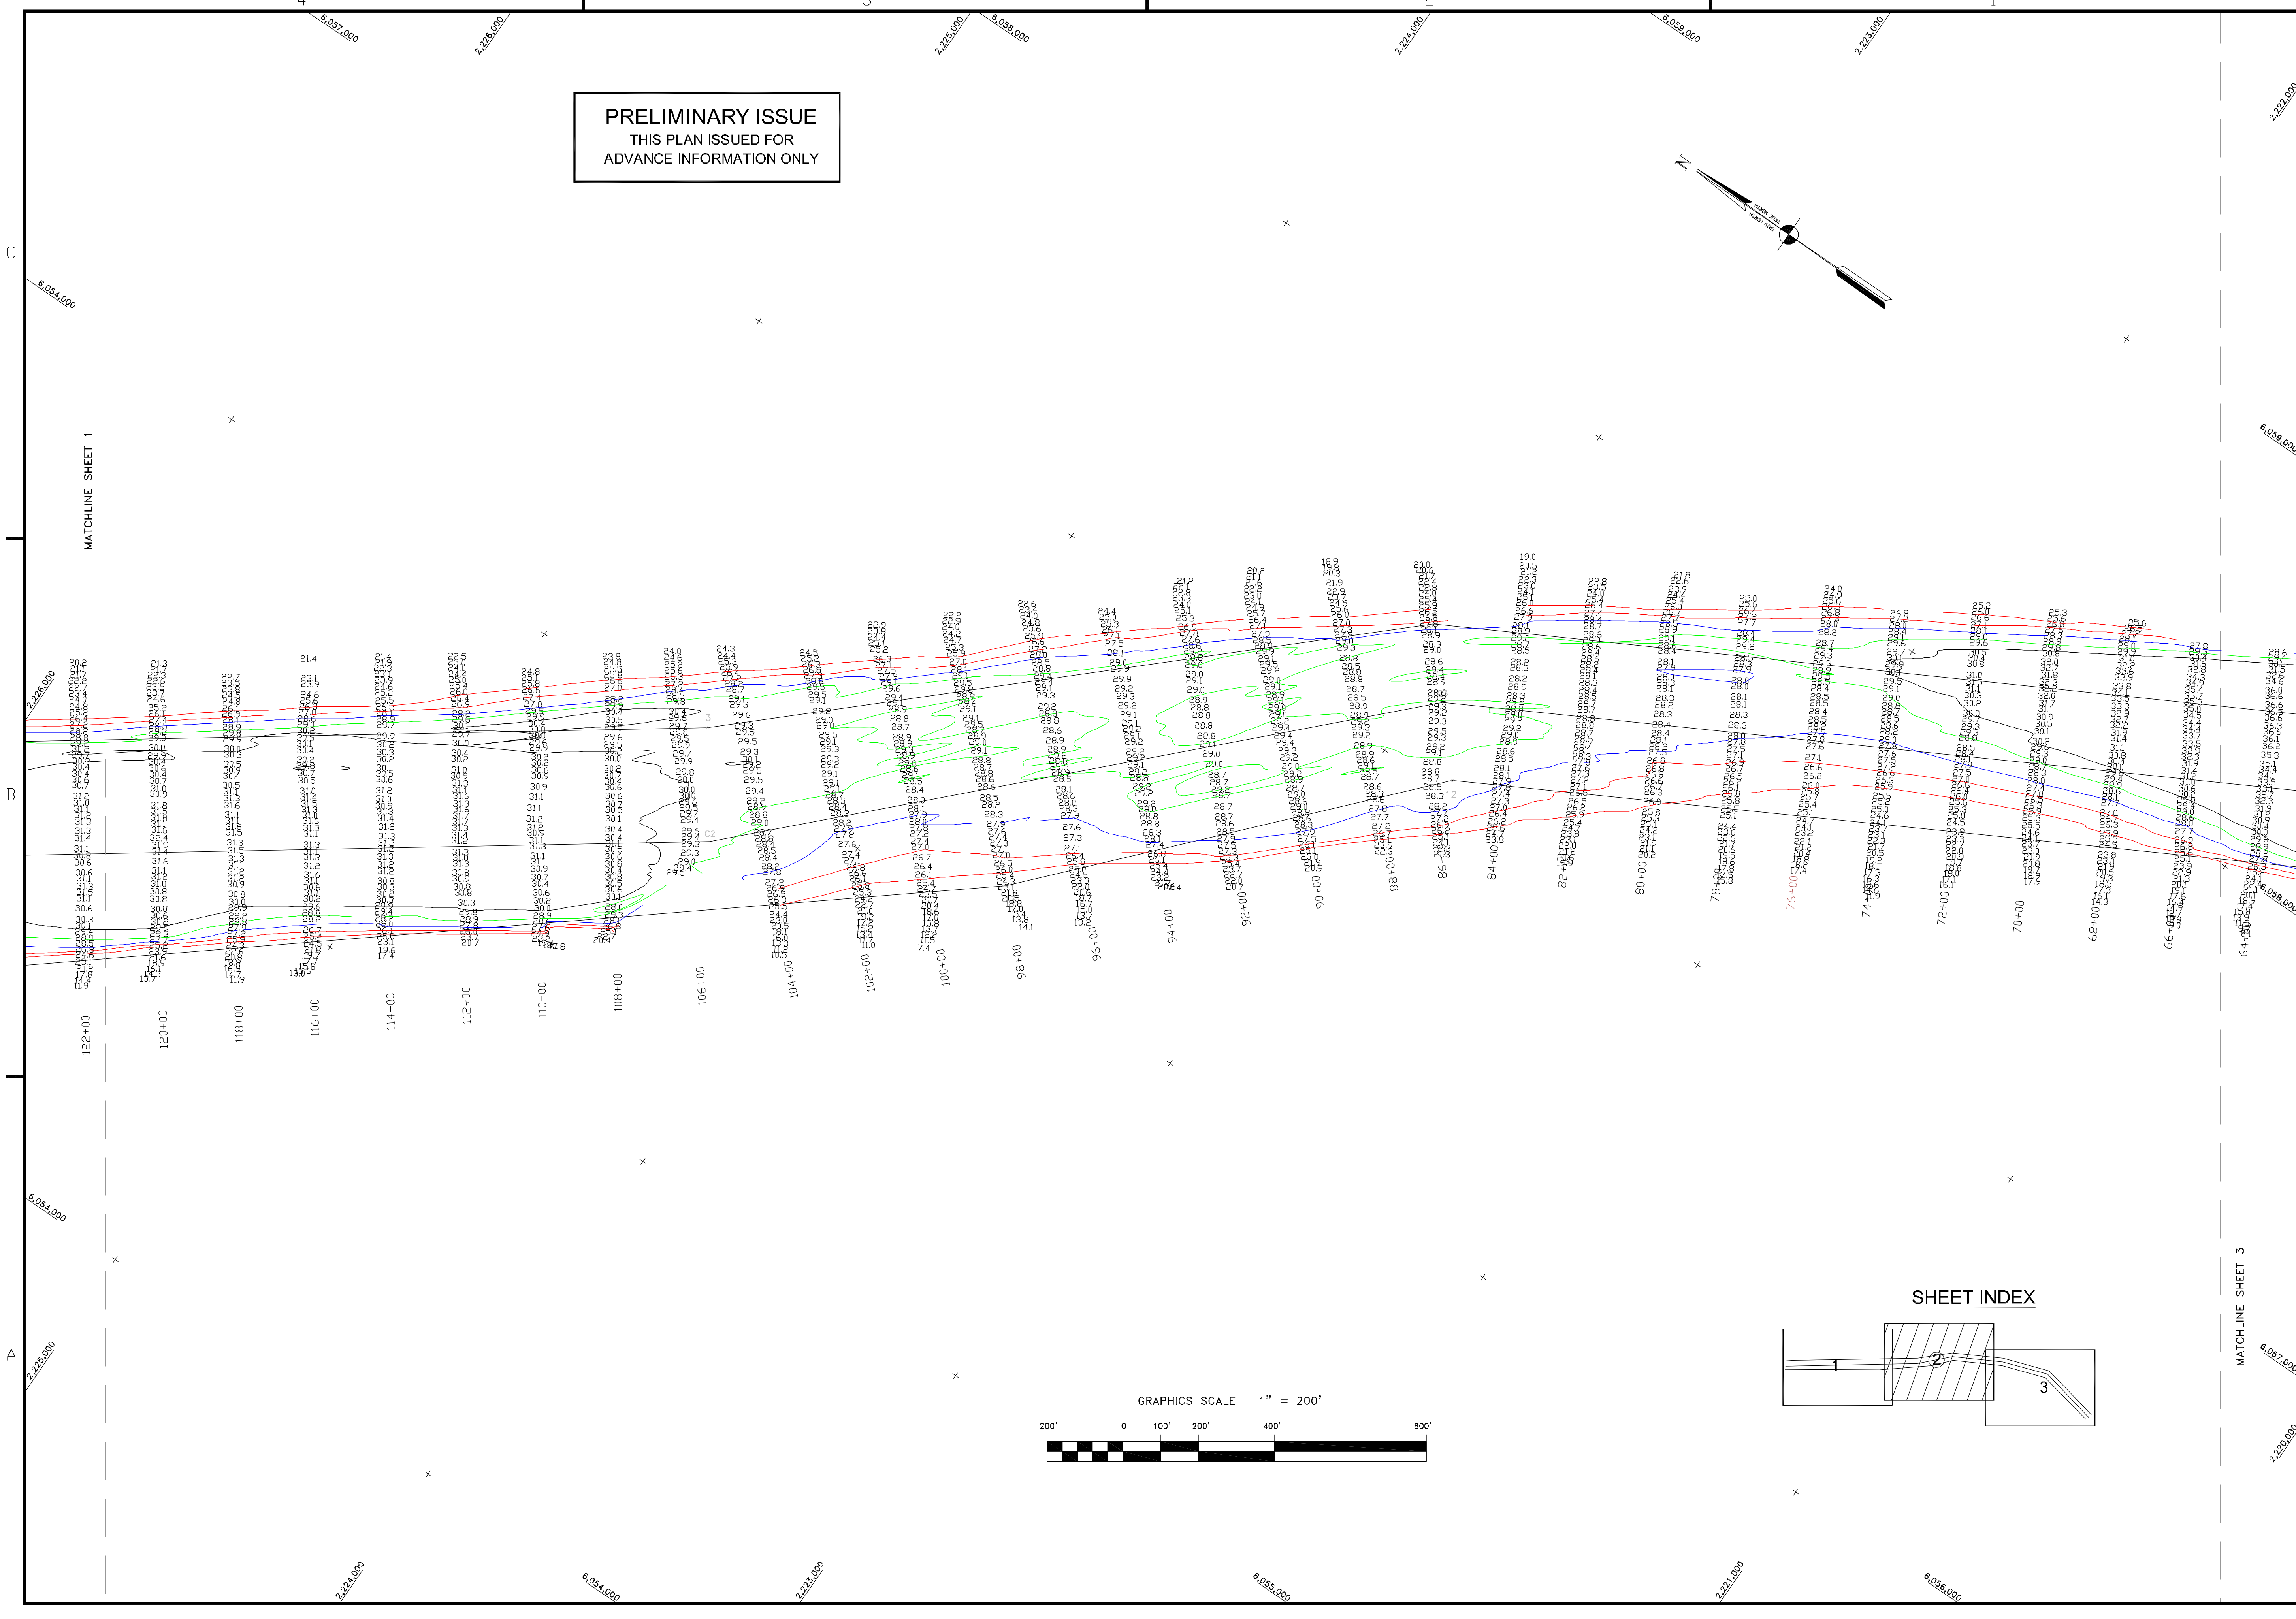
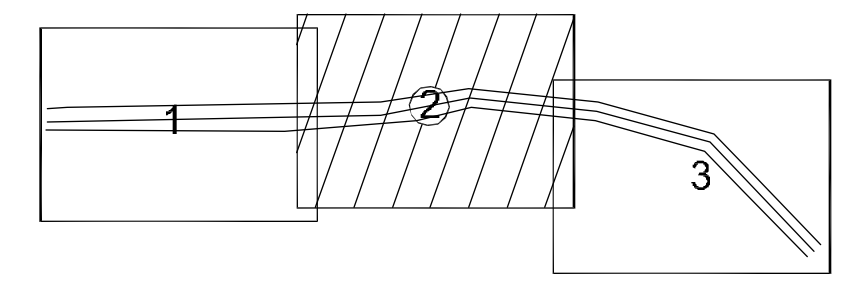
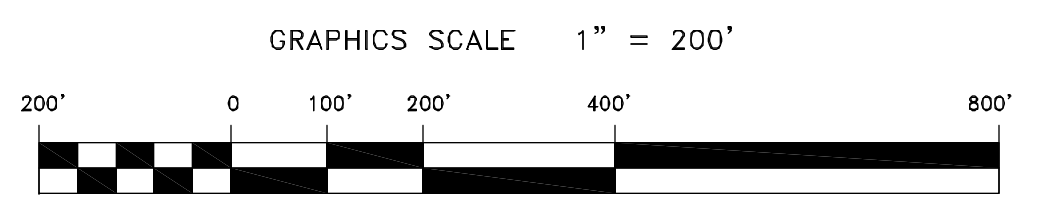



**PRELIMINARY ISSUE**  
THIS PLAN ISSUED FOR  
ADVANCE INFORMATION ONLY

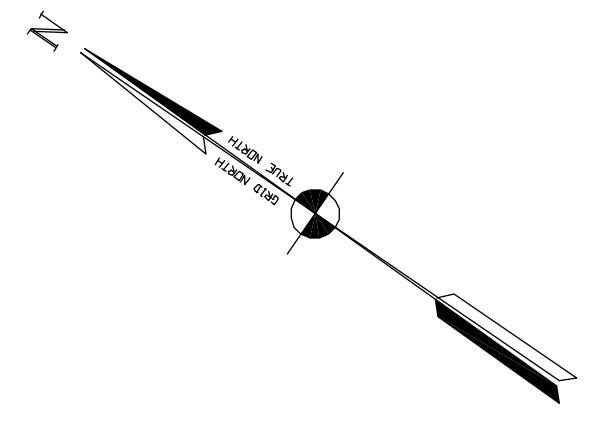

  
US Army Corps  
of Engineers  
San Francisco District  
455 Market Street  
San Francisco, CA 94103

Mark	Description	Date	Appr.

SUBMITTED: MC	DESIGNED BY: TVV	CHECKED BY: EVC	DRAWN BY: EVC
Hydro Survey Team Leader			
APPROVAL RECOMMENDED:	DATE: 8/14/2008	SHEET NO. 2 OF 3	DRAWING NO. 51 2 447
Chief, Technical Support Section	PREPARED UNDER THE DIRECTION OF		
APPROVE:	LAURENCE M. FARRELL		
Chief, Construction Branch	LT. COLONEL, C.E., DISTRICT ENGINEER		

SOLANO COUNTY CALIFORNIA  
MARE ISLAND STRAIT  
CONDITION SURVEY  
2.4 & 26 JUNE  
9 JULY 2008

Sheet reference  
number  
**C2**