


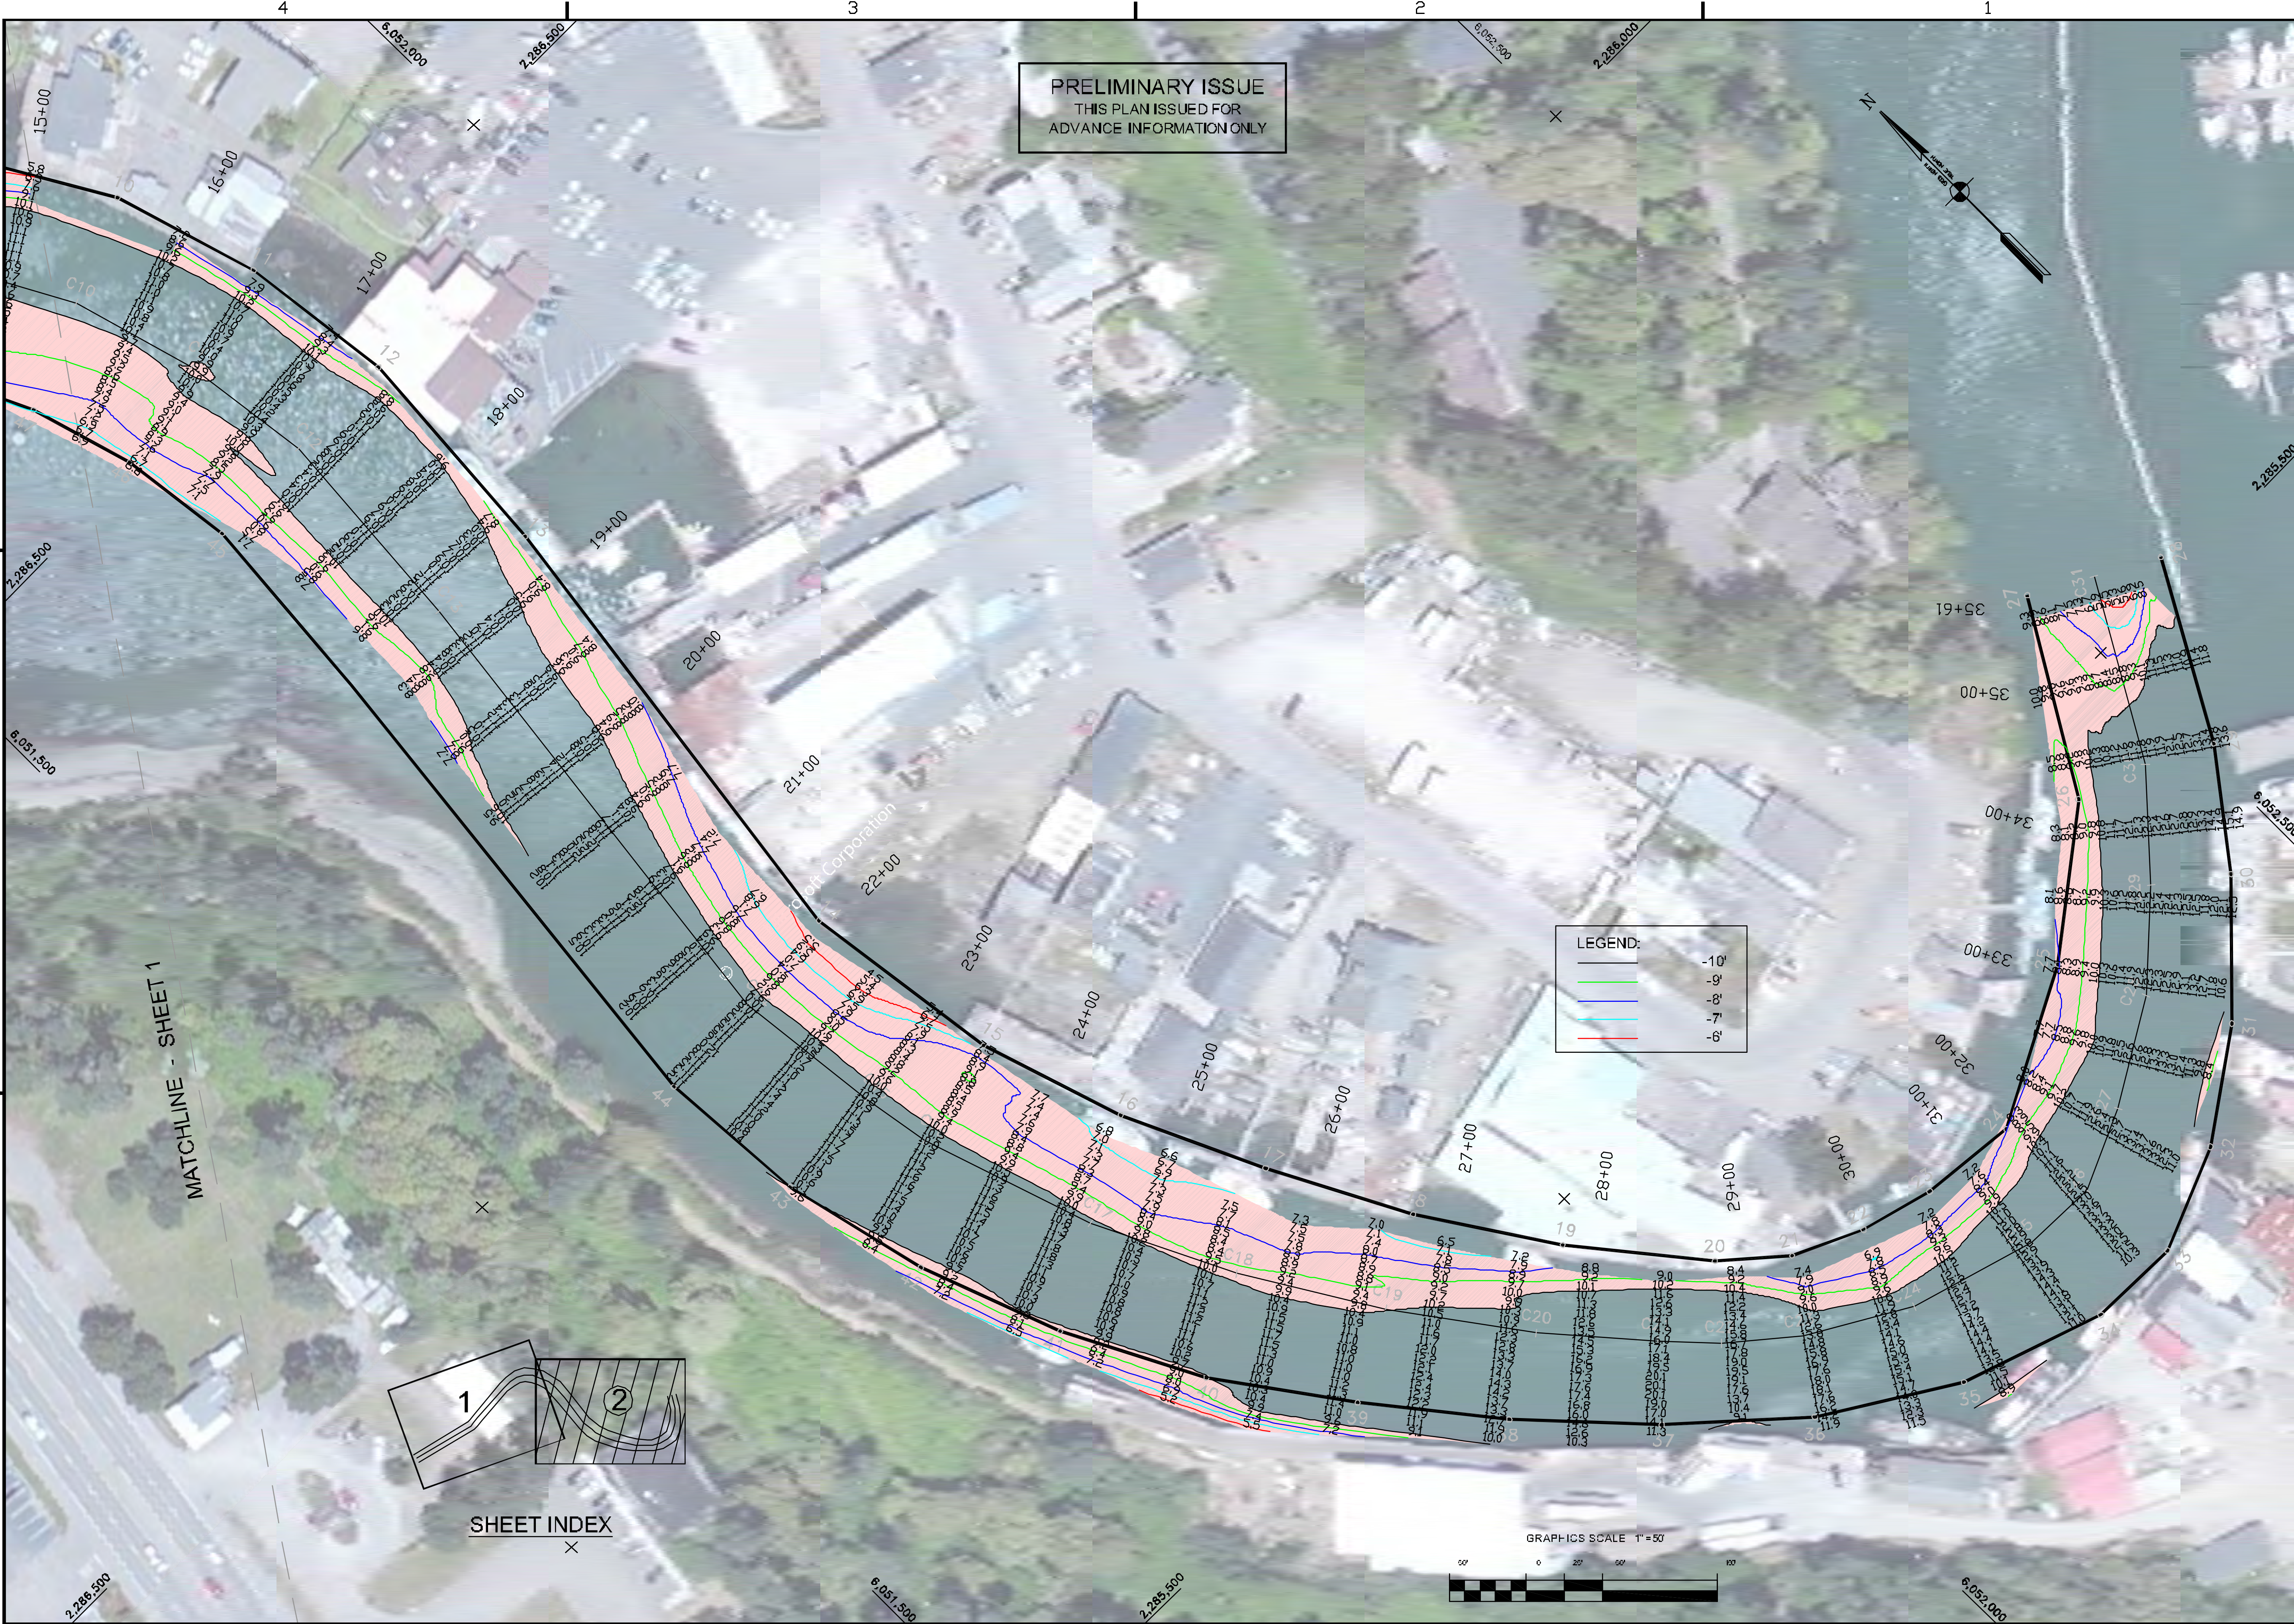

PRELIMINARY ISSUE
THIS PLAN ISSUED FOR
ADVANCE INFORMATION ONLY

US Army Corps
of Engineers
San Francisco District
333 Market Street
San Francisco, CA 94105

Mark	Description	Date	Appr.

SUBMITTED:	DESIGNED BY:	CHECKED BY:	DRAWN BY:
PDT	PDT	PDT	PDT
Mobile Survey Team Leader	DATE: 5/17/2015	SHEET NO: 2 OF 2	DRAWING NO: 2
APPROVAL RECOMMENDED:	PREPARED UNDER THE DIRECTION OF		
CHIEF, FIELD SURVEY SECTION	JOHN C. MORROW		
APPROVED:	LT. COLONEL, C.E., DISTRICT ENGINEER		
CHIEF, Construction Branch			

SONOMA COUNTY CALIFORNIA
NOYO RIVER
CONDITION SURVEY
9 MAY 2015

Sheet
reference
number
C2