



PRELIMINARY ISSUE
 THIS PLAN ISSUED FOR
 ADVANCE INFORMATION ONLY

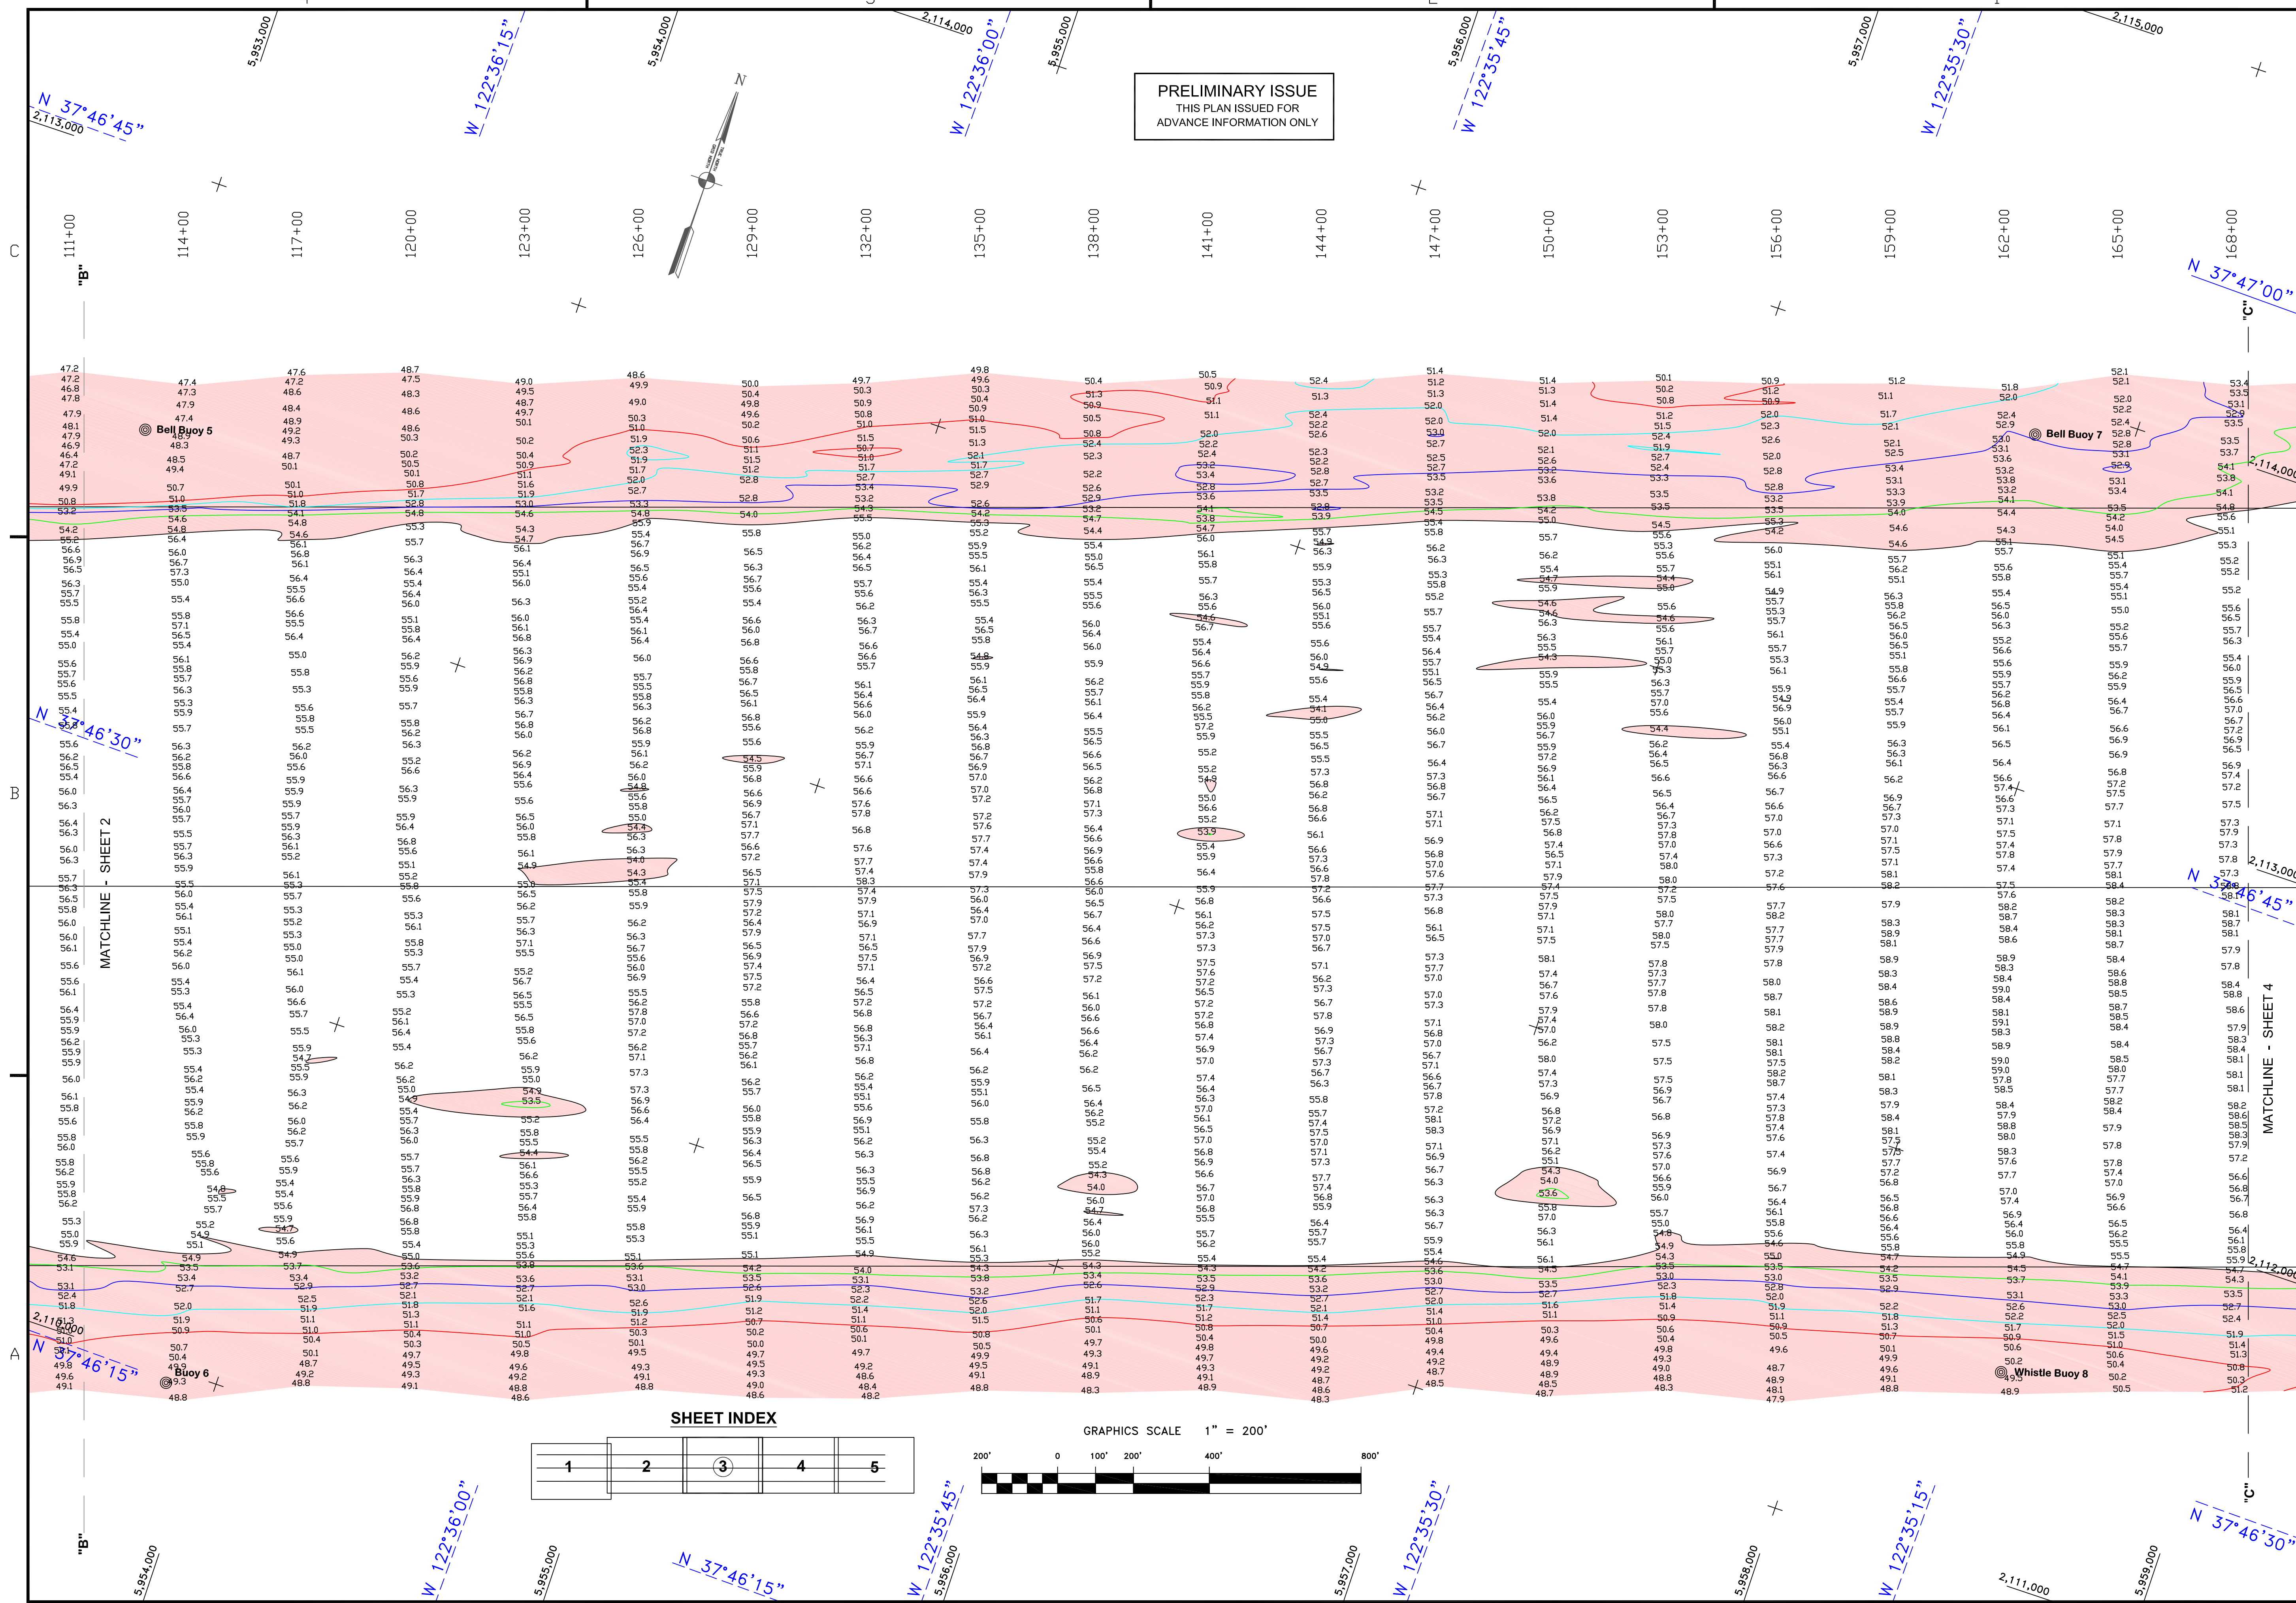

SHEET INDEX

1	2	3	4	5
---	---	---	---	---

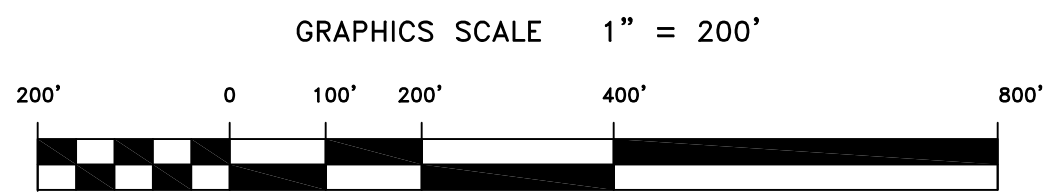

Mark	Description	Date

DESIGNED BY:	DRWN BY:	PDT	DATE:	7/10/2013	3 OF 5	1 2	PREPARED UNDER THE DIRECTION OF JOHN K. BAKER LT. COLONEL, C.E., DISTRICT ENGINEER
SUBMITTED:	HYDRO SURVEY TEAM LEADER	APPROVAL RECOMMENDED:	CHIEF, HYDRO SURVEY SECTION	APPROVED:	CHIEF, COMMUNICATIONS BRANCH		

CALIFORNIA
 SAN FRANCISCO MAINSHIP CHANNEL
 POSTREDGE SURVEY
 21-22 JUNE & 09 JULY 2013

Sheet reference number
 C3