


US Army Corps
of Engineers
San Francisco District
1455 Market Street
San Francisco, CA 94103

PRELIMINARY ISSUE
THIS PLAN ISSUED FOR
ADVANCE INFORMATION ONLY

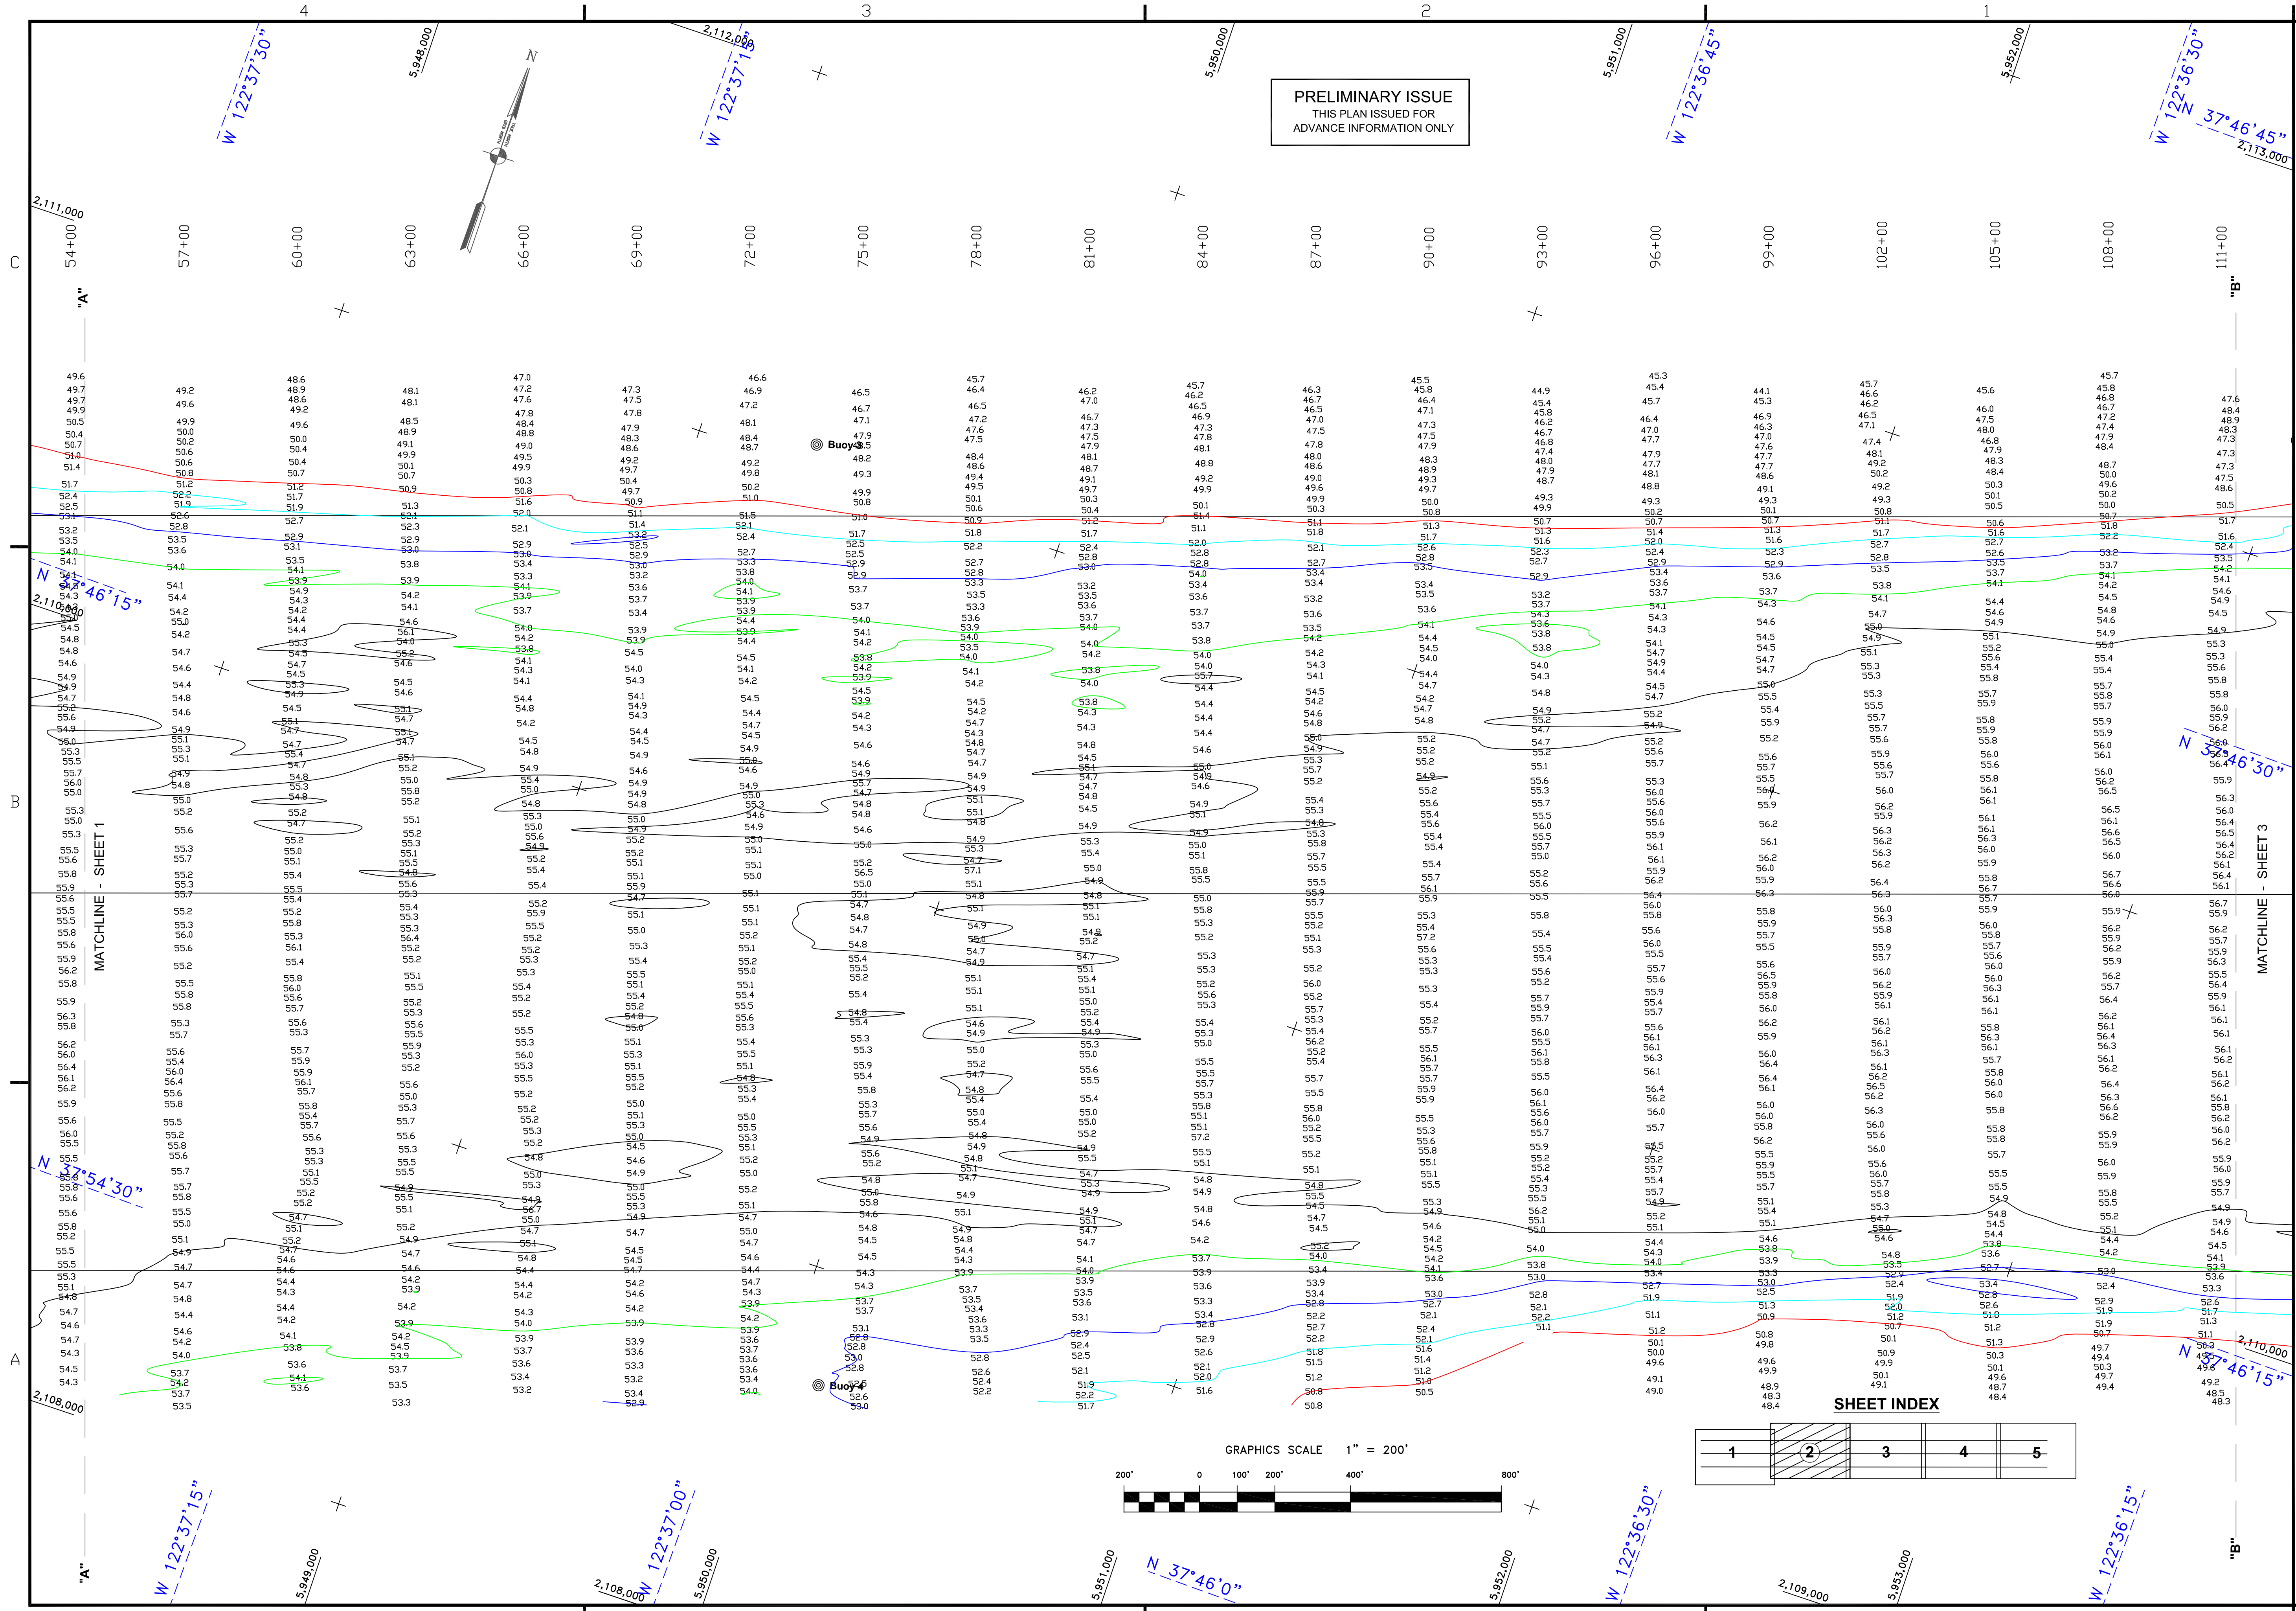

Date	Description	Mark

DESIGNED BY:	CHECKED BY:	DRAWN BY:
PDT	PDT	PWC
DATE:	SHEET NO.:	DRAWING NO.:
6/5/2013	2 OF 5	1 2

PREPARED UNDER THE DIRECTION OF
JOHN K. BAKER
LT. COLONEL, C.E., DISTRICT ENGINEER

SUBMITTED:	APPROVAL RECOMMENDED:	APPROVED:
Hydro Survey Team Leader	Chief Hydro Survey Section	Chief, Construction Branch

CALIFORNIA

SAN FRANCISCO MAINSHIP CHANNEL
PREDEGREE SURVEY
30 MAY & 4 JUNE 2013

SAN FRANCISCO BAR

Sheet reference number
C2