





PRELIMINARY ISSUE  
THIS PLAN ISSUED FOR  
ADVANCE INFORMATION ONLY

US Army Corps  
of Engineers  
San Francisco District  
1455 Market Street  
San Francisco, CA 94103

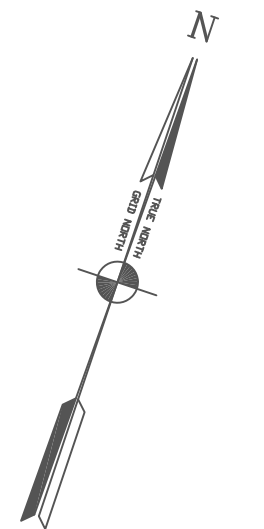

Mark	Description	Date	Appr.

SUBMITTED: PDT Hydro Survey Team Leader	DESIGNED BY:	CHECKED BY:	DRAWN BY:
	PDT	PDT	PDT
	APPROVAL RECOMMENDED:	DATE:	SHEET NO. DRAWING NO.
	6/5/2013	5 OF 5	1 2
APPROVED:	PREPARED UNDER THE DIRECTION OF		
John K. Baker	JOHN K. BAKER		
Chief, Hydro Survey Section	LT. COLONEL, C.E., DISTRICT ENGINEER		

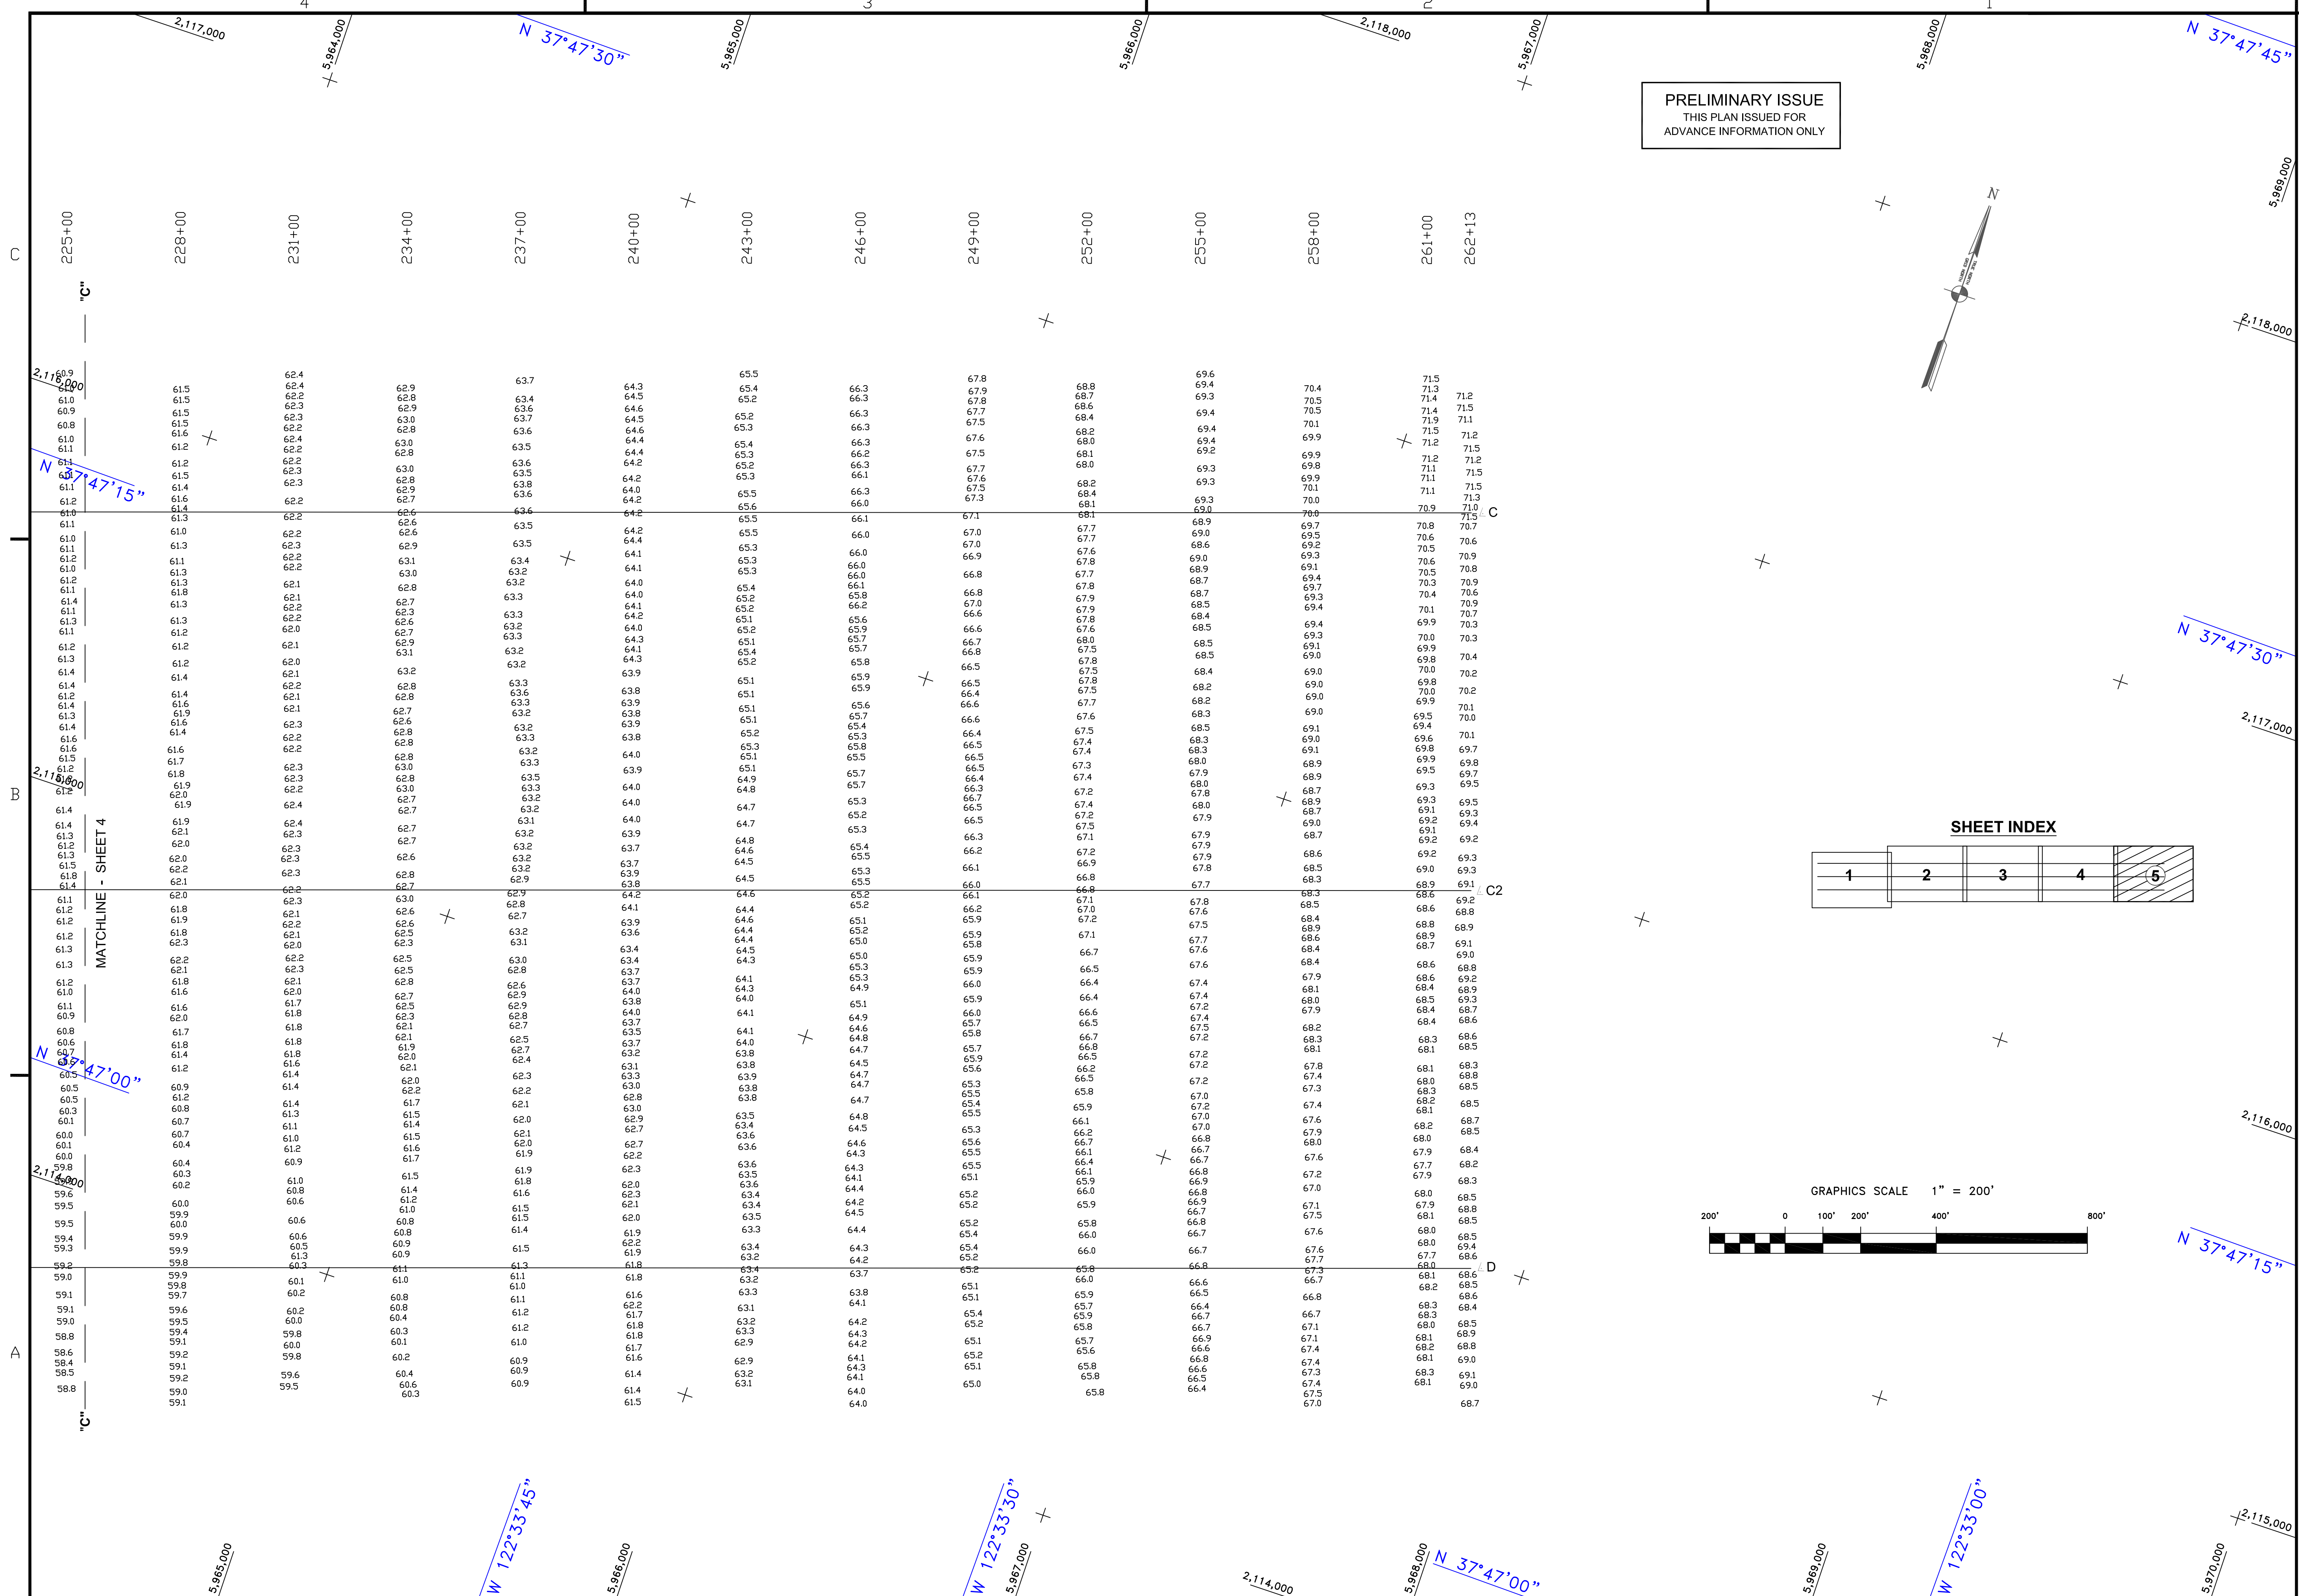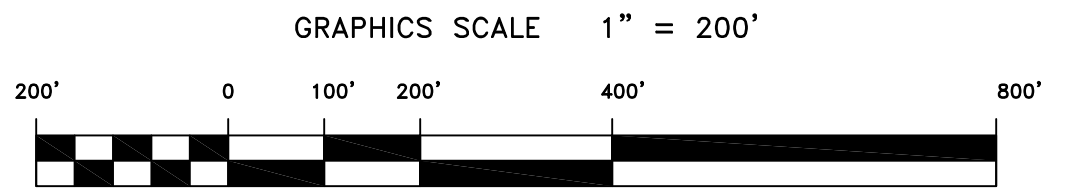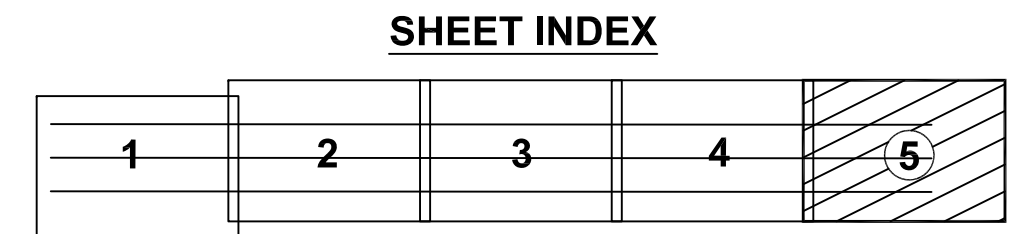

CALIFORNIA  
SAN FRANCISCO BAR  
SAN FRANCISCO MAINSHIP CHANNEL  
PREDREGE SURVEY  
30 MAY & 4 JUNE 2013

Sheet  
reference  
number  
**C5**