

C

B


A

MATCHLINE - SHEET 3

PRELIMINARY ISSUE  
THIS PLAN ISSUED FOR  
ADVANCE INFORMATION ONLY

SHEET INDEX

GRAPHICS SCALE 1" = 200'

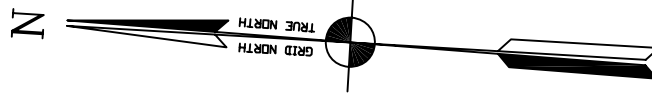

US Army Corps  
of Engineers  
San Francisco District  
1455 Market Street  
San Francisco, CA 94103

Mark	Description	Date	Appr.

SUBMITTED:	DESIGNED BY:	CHECKED BY:	DRAWN BY:
	Hiero Survey Team Leader	TYW	TYW
APPROVAL RECOMMENDED:	DATE:	SHEET NO.	DRAWING NO.
	6/14/2007	4 OF 10	5 2 322
	APPROVED:	PREPARED UNDER THE DIRECTION OF CRAIG W. KILEY LT. COLONEL, C.E., DISTRICT ENGINEER	
Chief, Construction Branch			

HUMBOLDT COUNTY  
CALIFORNIA  
HUMBOLDT BAY  
BAR & ENTRANCE  
FIELDS LANDING CHANNEL  
POST-DREDGE SURVEY  
26 MAY - 2 JUNE 2007

Sheet reference number  
C4