




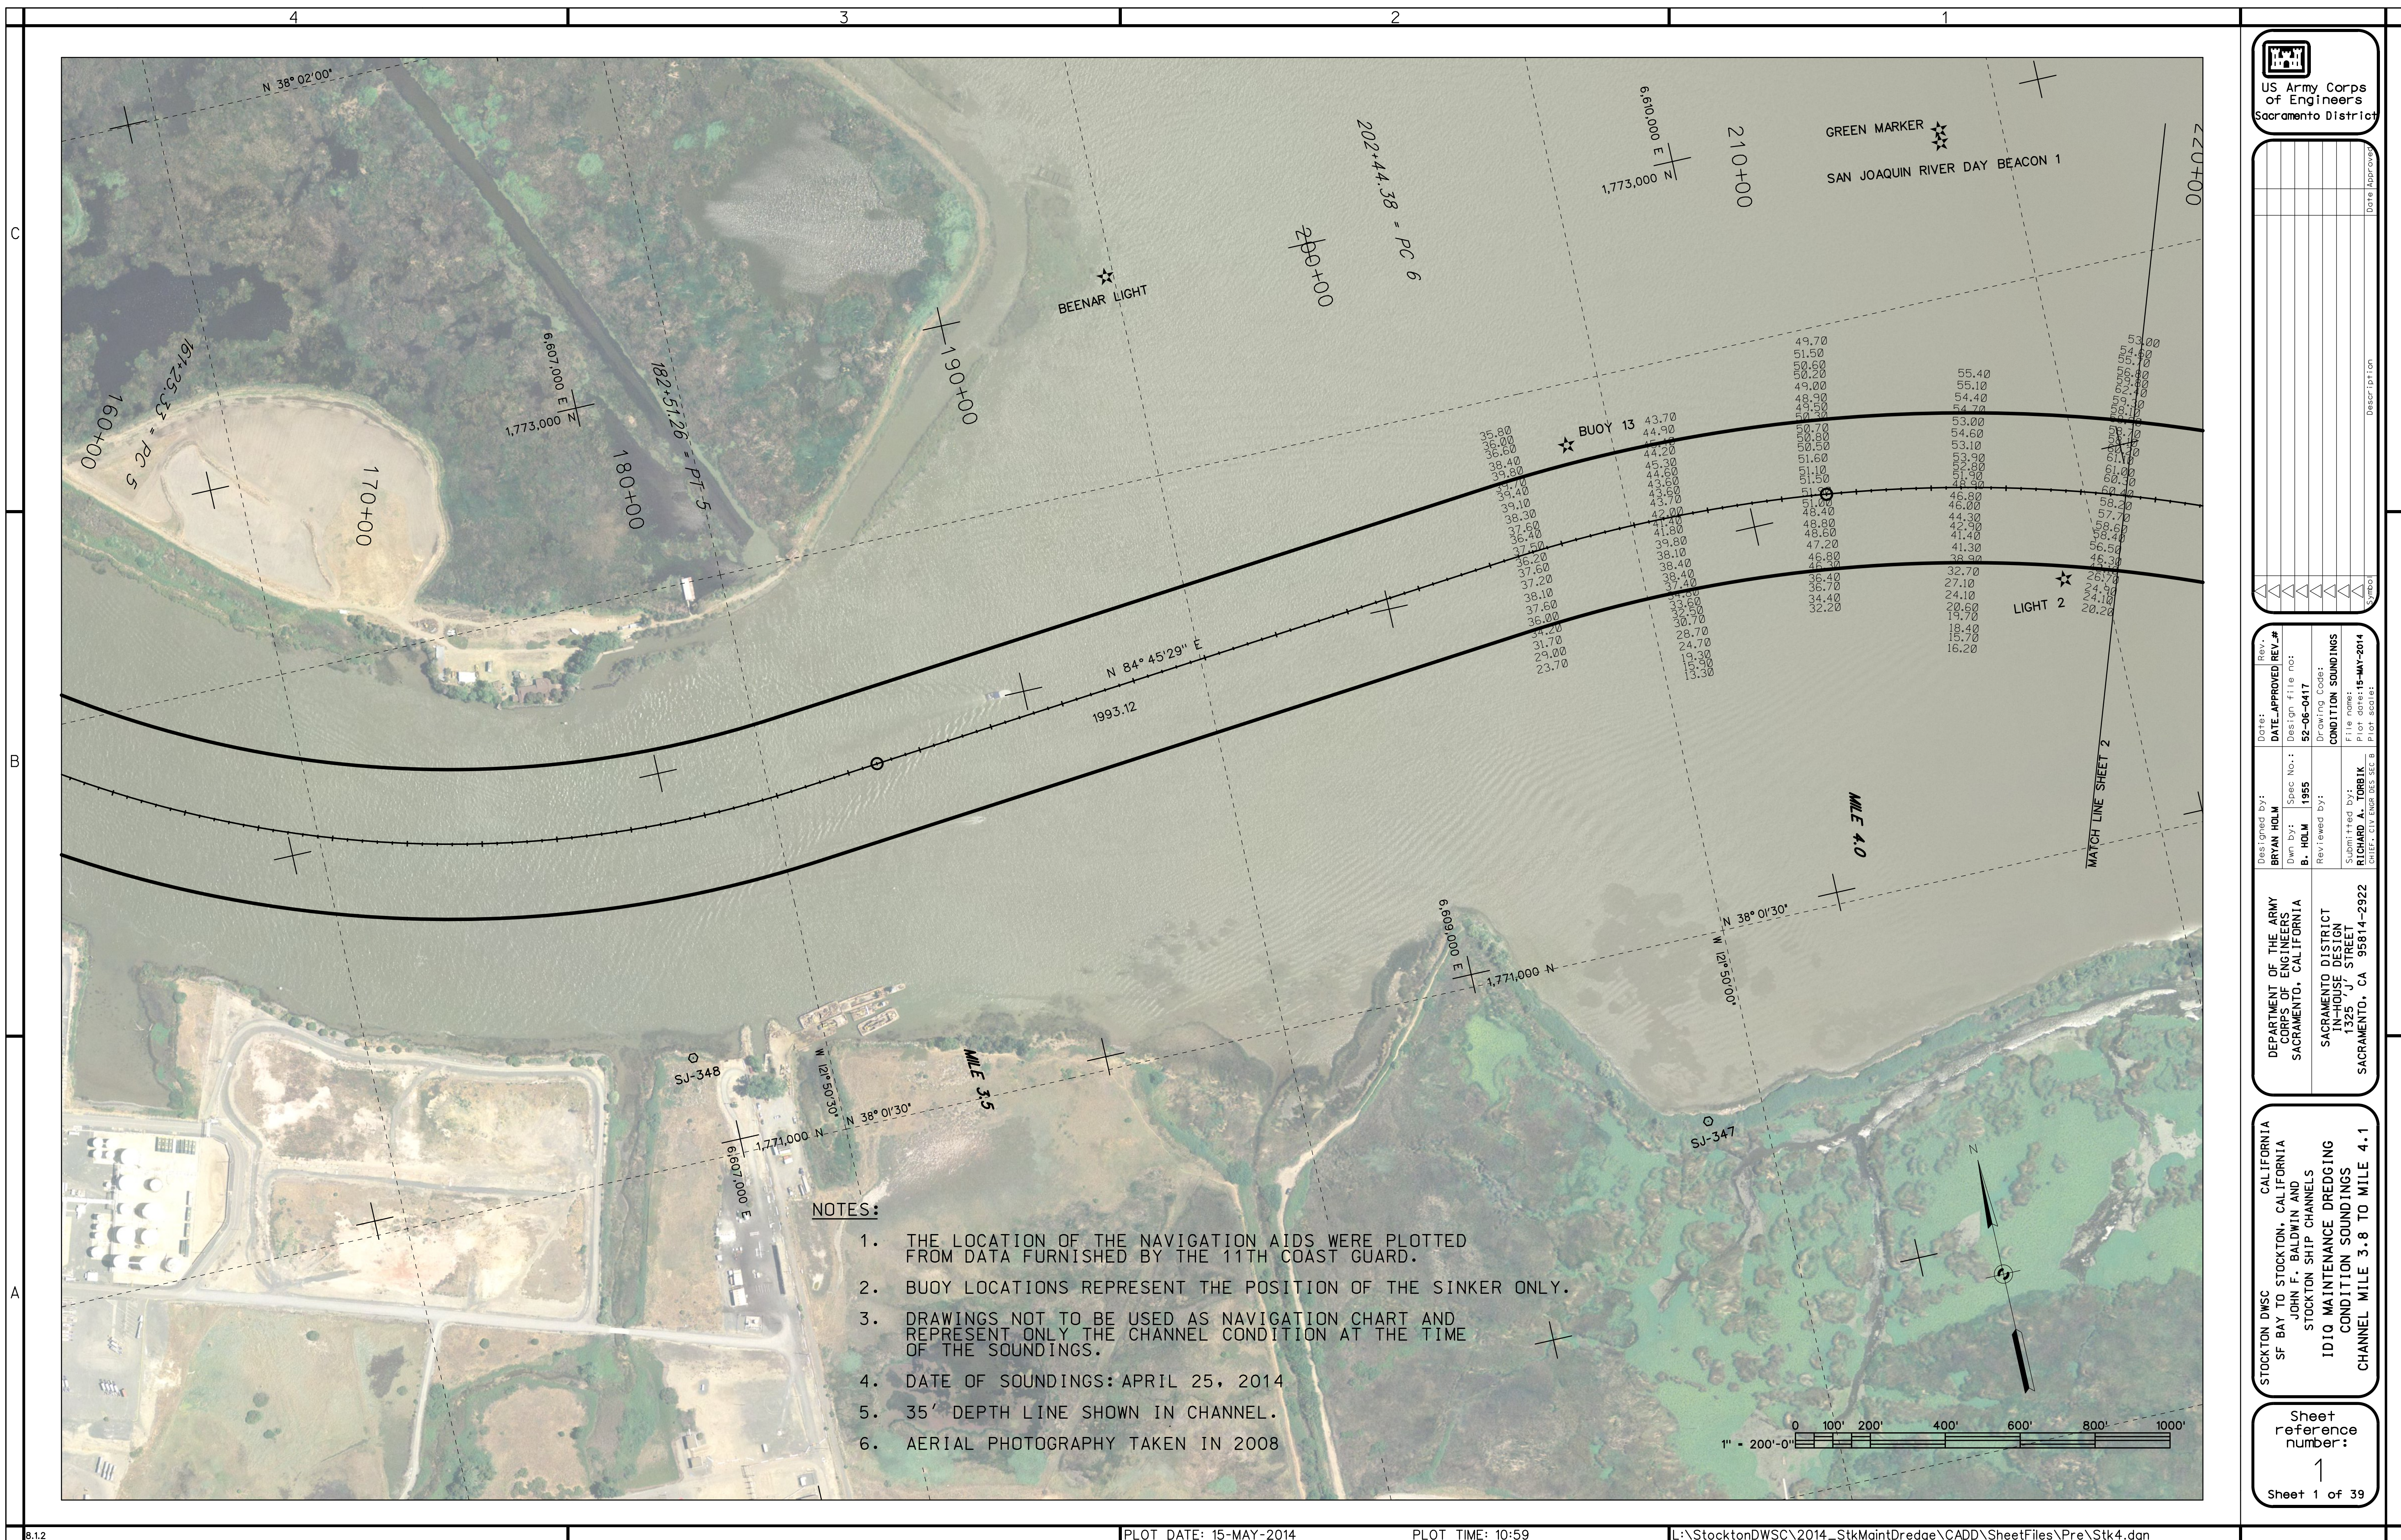

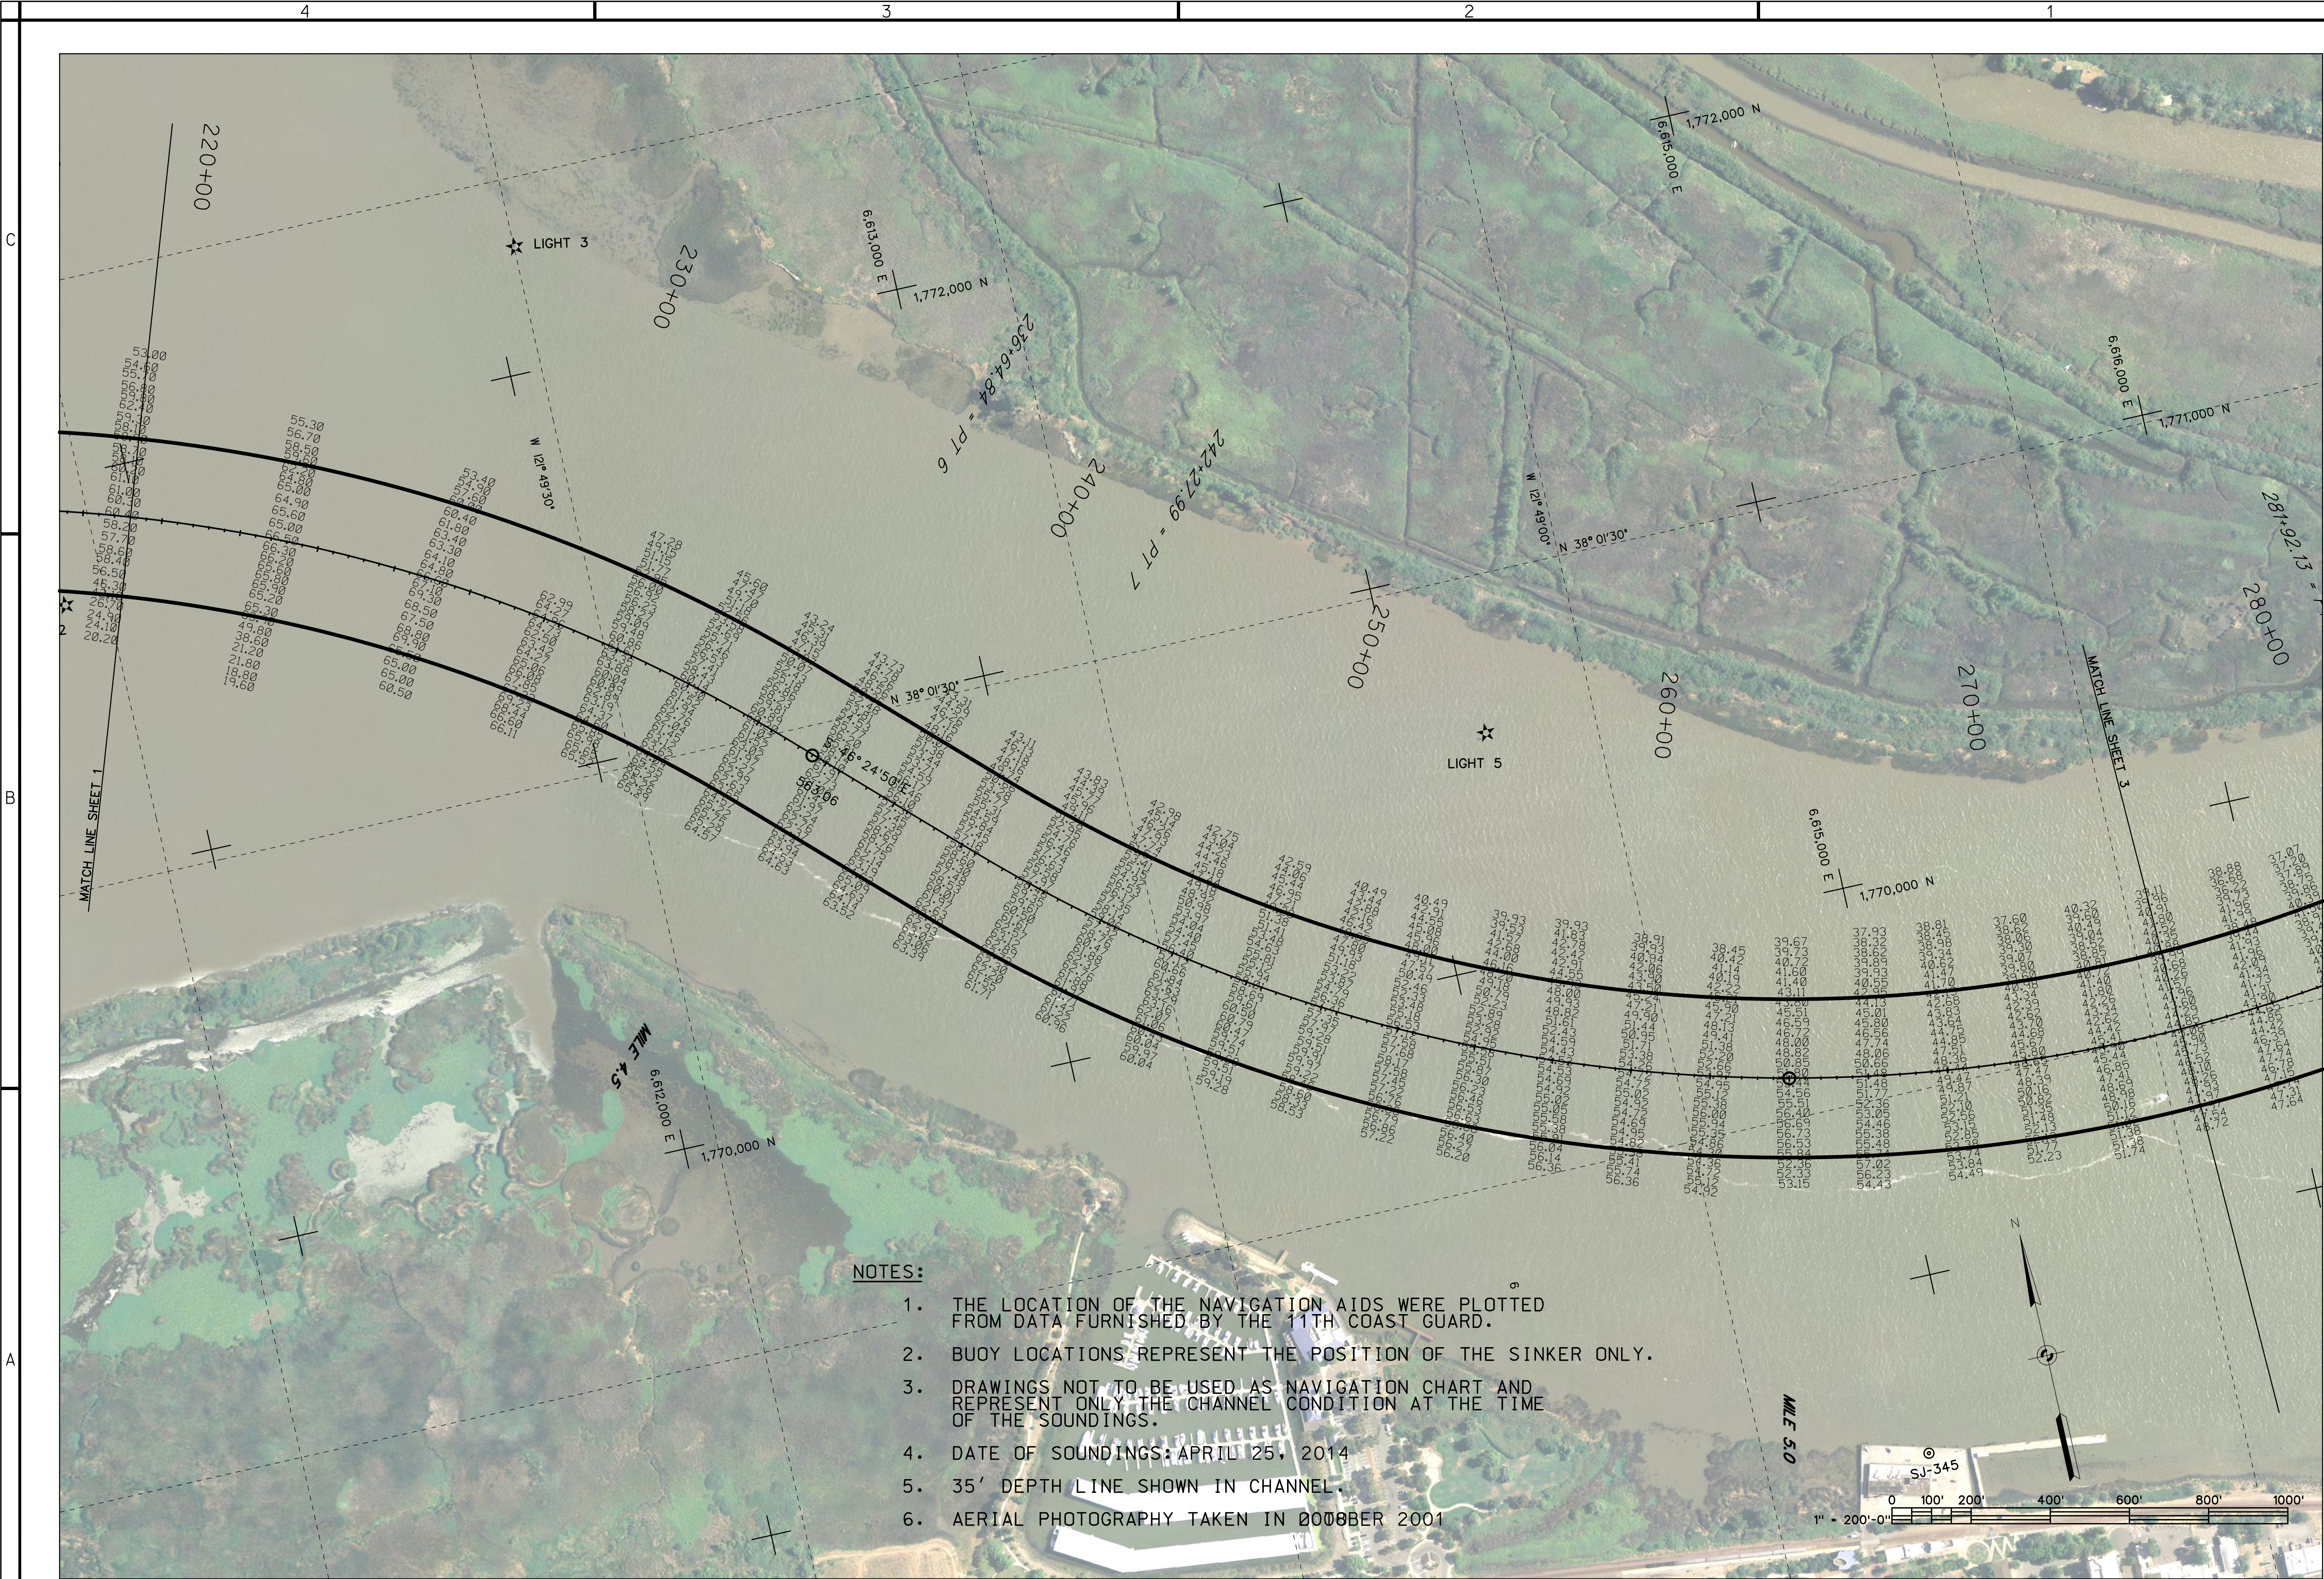

- NOTES:
1. THE LOCATION OF THE NAVIGATION AIDS WERE PLOTTED FROM DATA FURNISHED BY THE 11TH COAST GUARD.
 2. BUOY LOCATIONS REPRESENT THE POSITION OF THE SINKER ONLY.
 3. DRAWINGS NOT TO BE USED AS NAVIGATION CHART AND REPRESENT ONLY THE CHANNEL CONDITION AT THE TIME OF THE SOUNDINGS.
 4. DATE OF SOUNDINGS: APRIL 25, 2014
 5. 35' DEPTH LINE SHOWN IN CHANNEL.

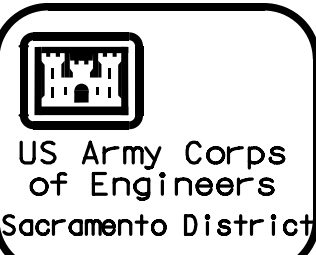






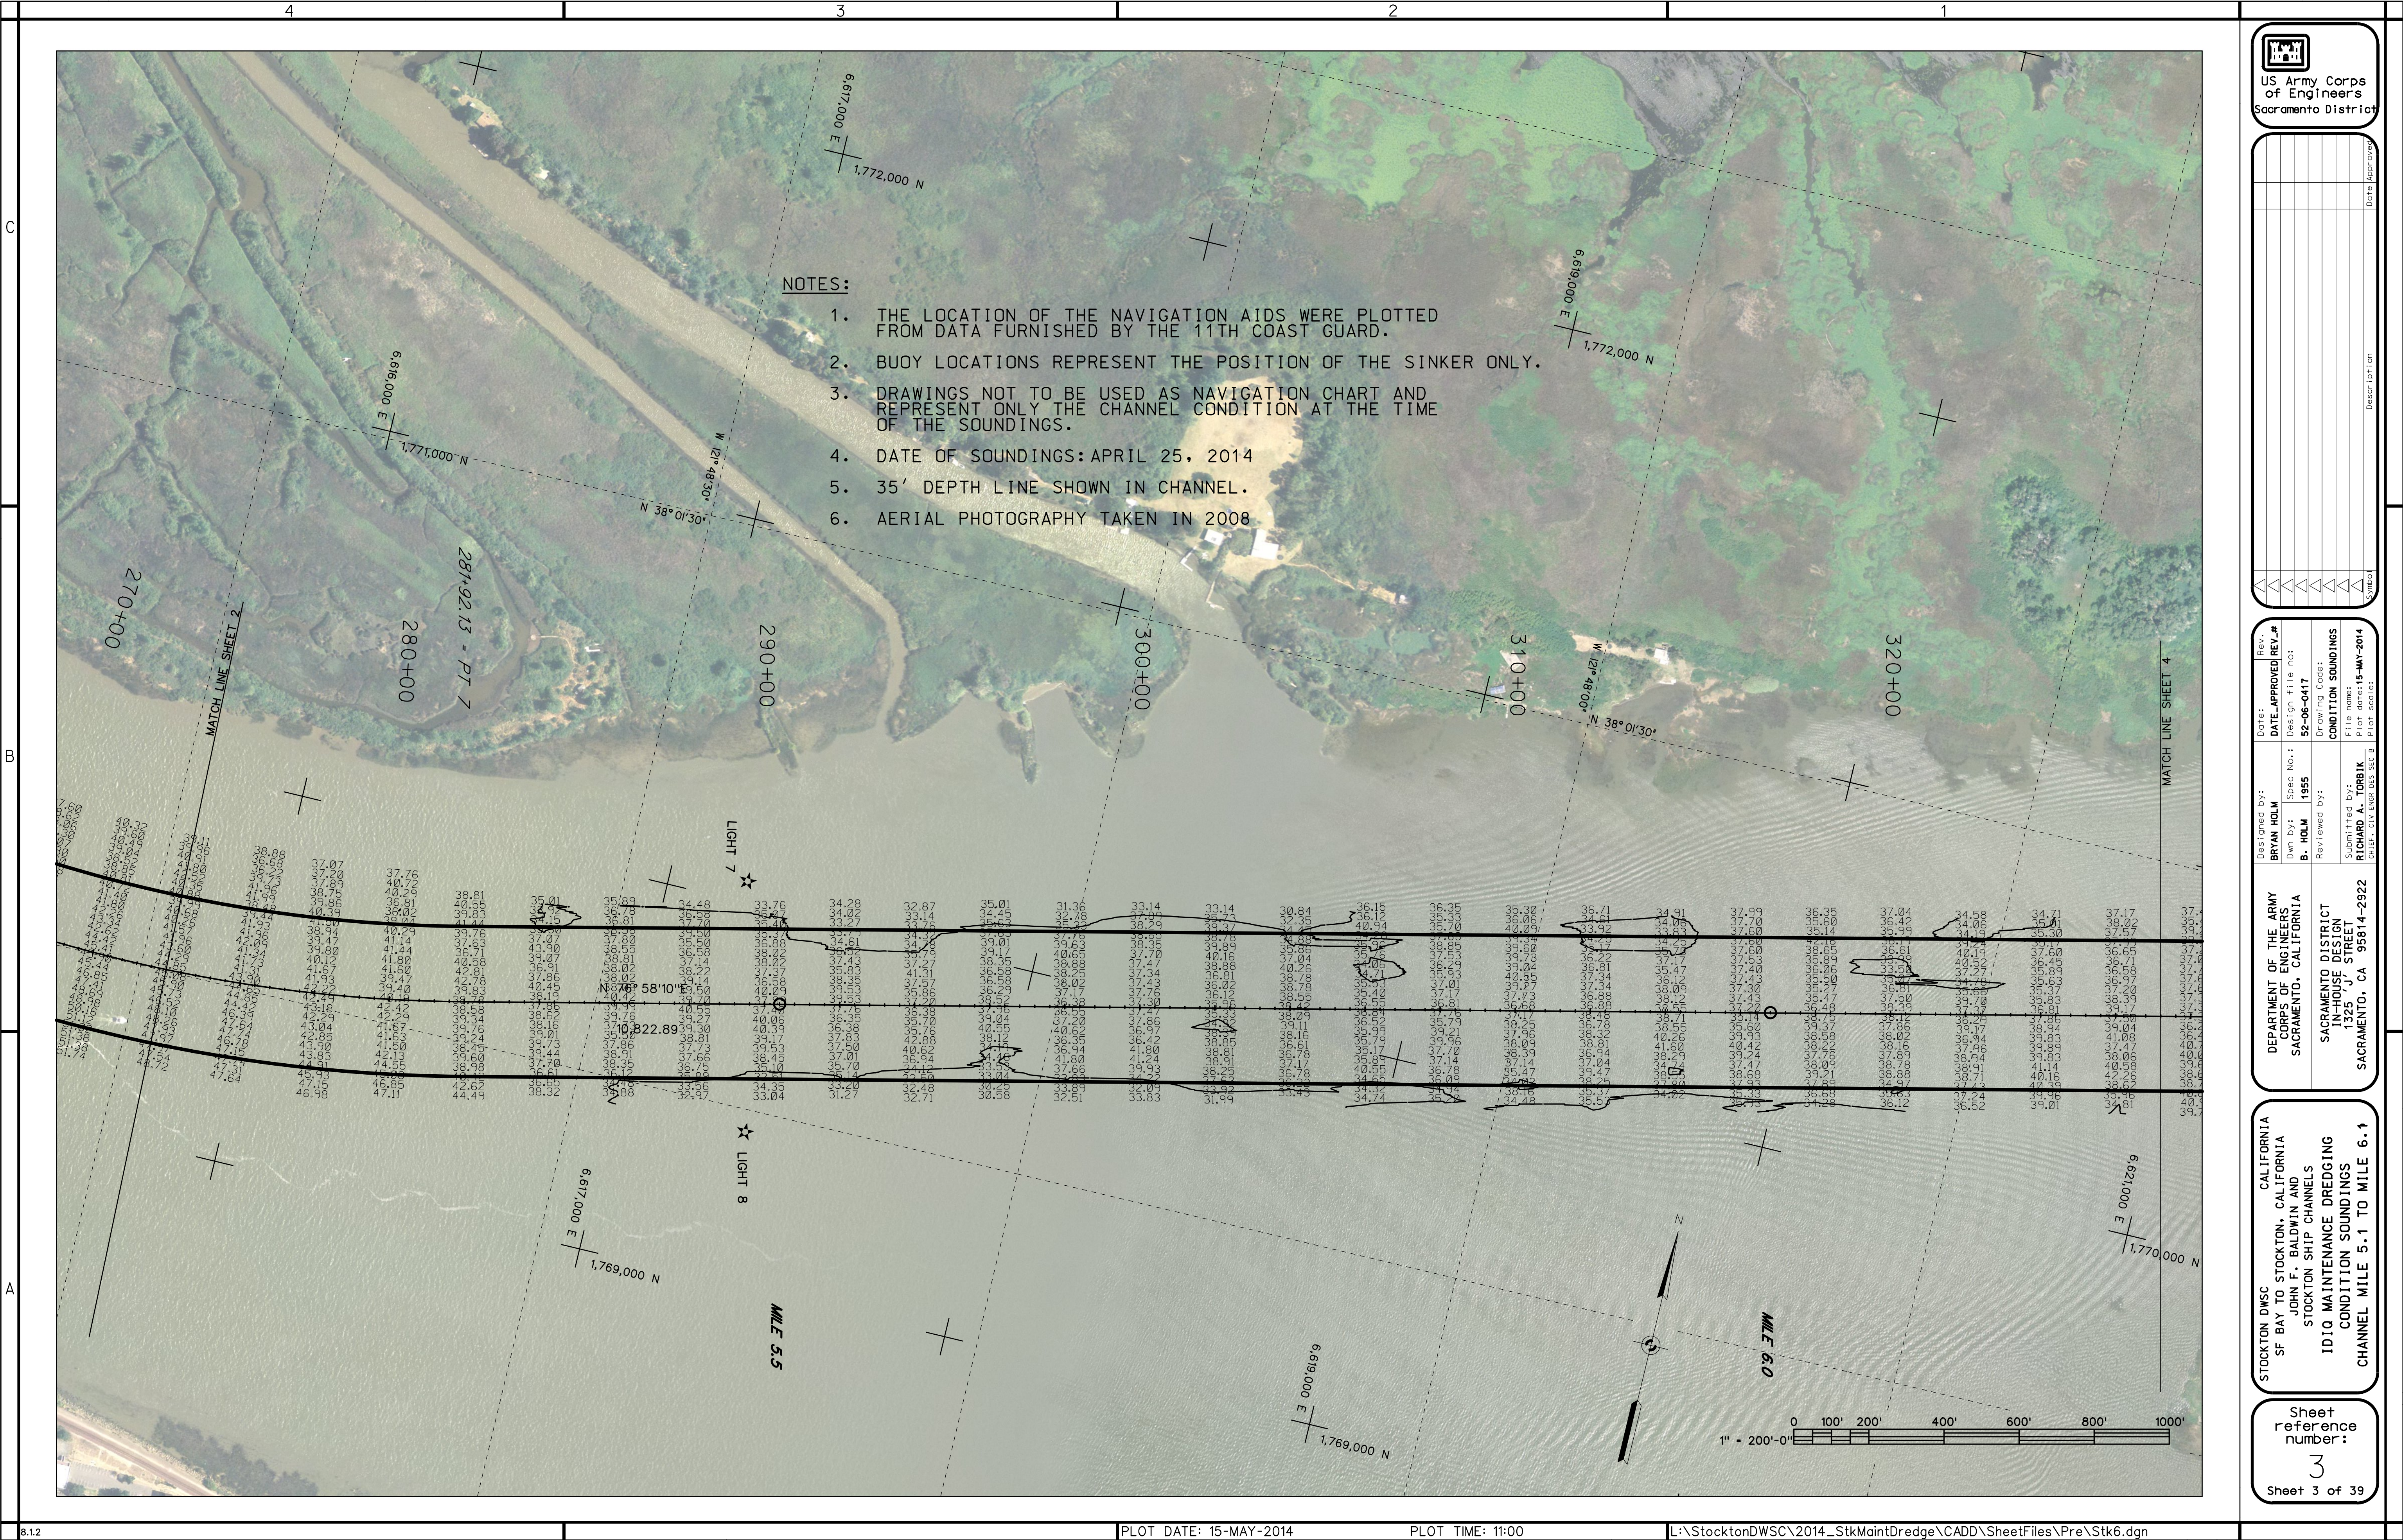

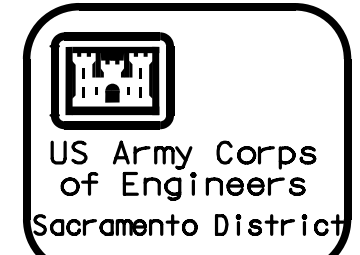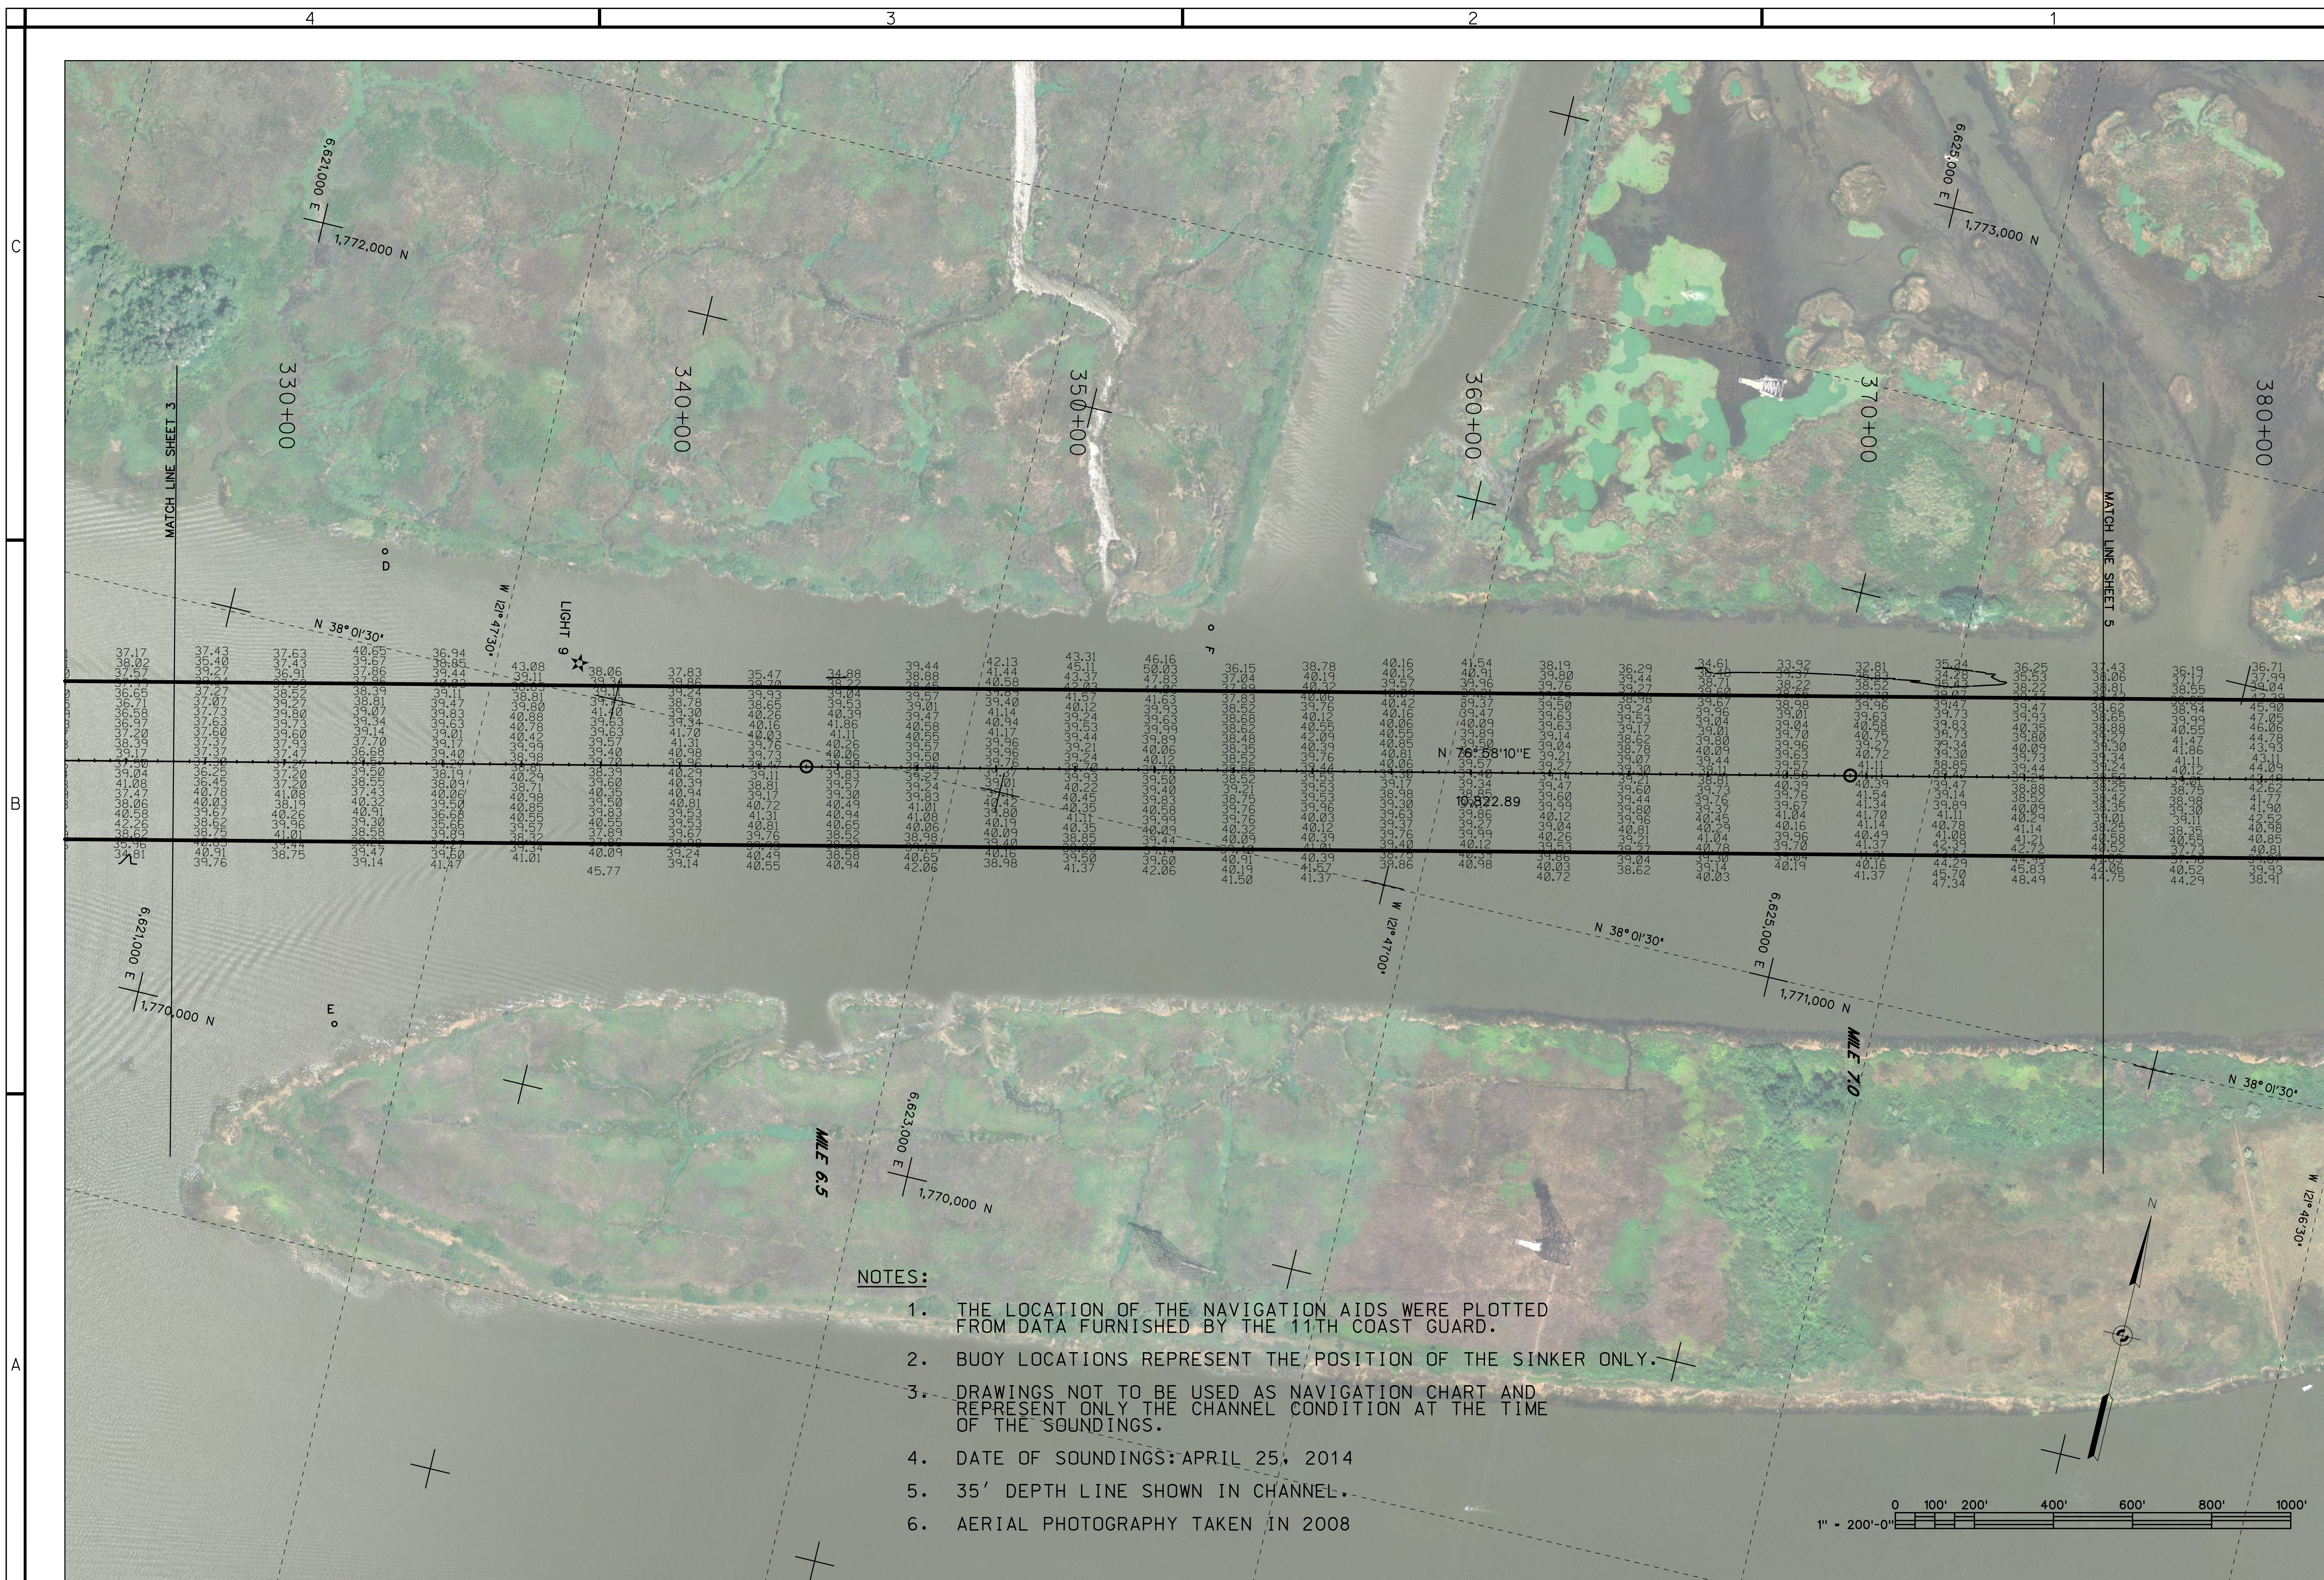[illegible]

Designed by:	Rev:	Date:	Rev. #
BRYAN HOLM		DATE APPROVED	
Dwn by:	Spec No.:	Design file no:	
B. HOLM	1955	52-06-0417	
Reviewed by:	Drawing Code:	CONDITION SOUNDINGS	
Submitted by:	File name:	Plot date:	15-MAY-2014
CHIEF, CIV ENG DES SEC 8		Plot scale:	

DEPARTMENT OF THE ARMY
CORPS OF ENGINEERS
SACRAMENTO, CALIFORNIA

SACRAMENTO DISTRICT
IN-HOUSE DESIGN
1325 'J' STREET
SACRAMENTO, CA 95814-2922

STOCKTON DWSC CALIFORNIA
SF BAY TO STOCKTON, CALIFORNIA
JOHN F. BALDWIN AND
STOCKTON SHIP CHANNELS
IDIQ MAINTENANCE DREDGING
CONDITION SOUNDINGS
CHANNEL MILE 6.1 TO MILE 7.1

Sheet
reference
number:
4
Sheet 4 of 39

