
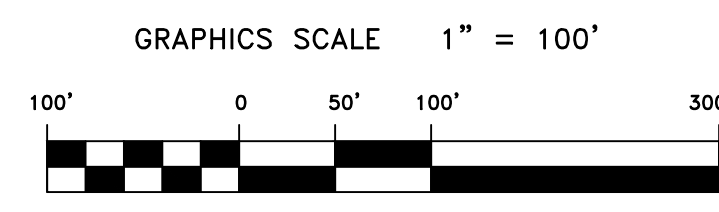
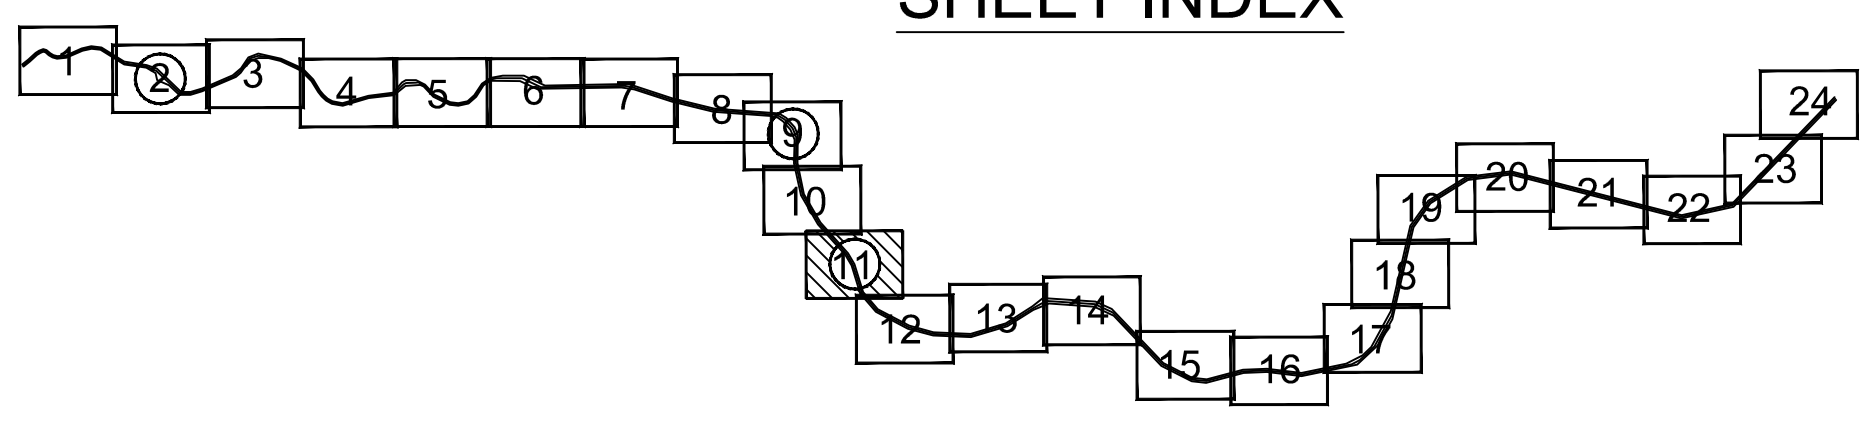


MATCHLINE - SHEET 10

MATCHLINE - SHEET 12

PRELIMINARY ISSUE
THIS PLAN ISSUED FOR
ADVANCE INFORMATION ONLY

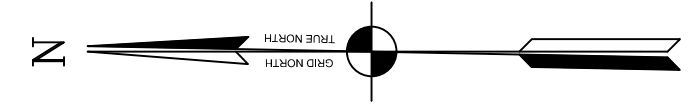

US Army Corps
of Engineers
San Francisco District
1455 Market Street
San Francisco, CA 94103

Mark	Description	Date	Appr.

SUBMITTED:	PDT	CHECKED BY:	PDT	DRAWN BY:	PDT
	Hydro Survey Team Leader				
APPROVAL RECOMMENDED:		DATE:	SHEET NO.	DRAWING NO.	
CHM, Geomatics Section		04/19/2012	1 OF 24	50	2
APPROVED:		PREPARED UNDER THE DIRECTION OF			
CHM, Construction Branch		TORREY A. DICIRO			
		LT. COLONEL, C.E., DISTRICT ENGINEER			

CALIFORNIA
NAPA COUNTY
NAPA RIVER
CONDITION SURVEY
3-7 & 12, 17 & 19 APRIL 2012

Sheet
reference
number
C11