

C


B

A


MATCHLINE - SHEET 11

MATCHLINE - SHEET 13


PRELIMINARY ISSUE  
THIS PLAN ISSUED FOR  
ADVANCE INFORMATION ONLY

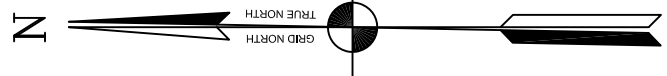

SHEET INDEX

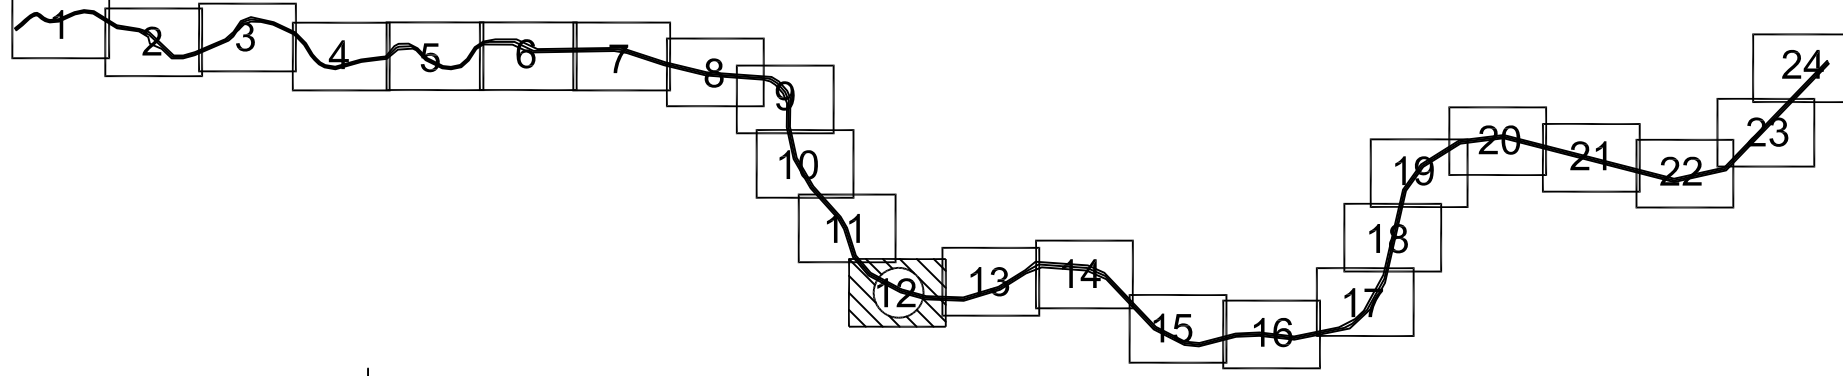

GRAPHICS SCALE 1" = 100'

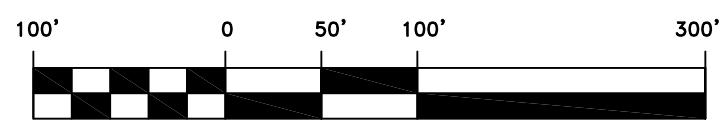

6,473,000

6,472,000

6,473,000

6,472,000

1,844,000

1,845,000

1,842,000

NAPA COUNTY CALIFORNIA

NAPA RIVER  
CONDITION SURVEY  
3-7 & 12, 17 & 19 APRIL 2012

Sheet reference number  
C12

SUBMITTED: Hydro Survey Team Leader	PDT	DESIGNED BY:	DRAWN BY:
	APPROVAL RECOMMENDED:	DATE:	SHEET NO.
	APPROVED:	DATE:	DRAWING NO.
Chief, Geomatics Section		DATE: 04/19/2012	
Chief, Construction Branch		1 OF 24	
		50	
		2	

TORREY A. DICIRO  
LT. COLONEL, C.E., DISTRICT ENGINEER

Mark	Description	Date	Appr.

US Army Corps  
of Engineers  
San Francisco District  
1455 Market Street  
San Francisco, CA 94103