

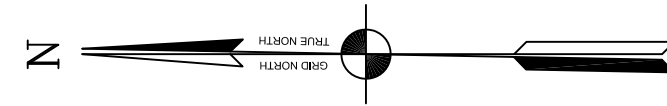


PRELIMINARY ISSUE
THIS PLAN ISSUED FOR
ADVANCE INFORMATION ONLY

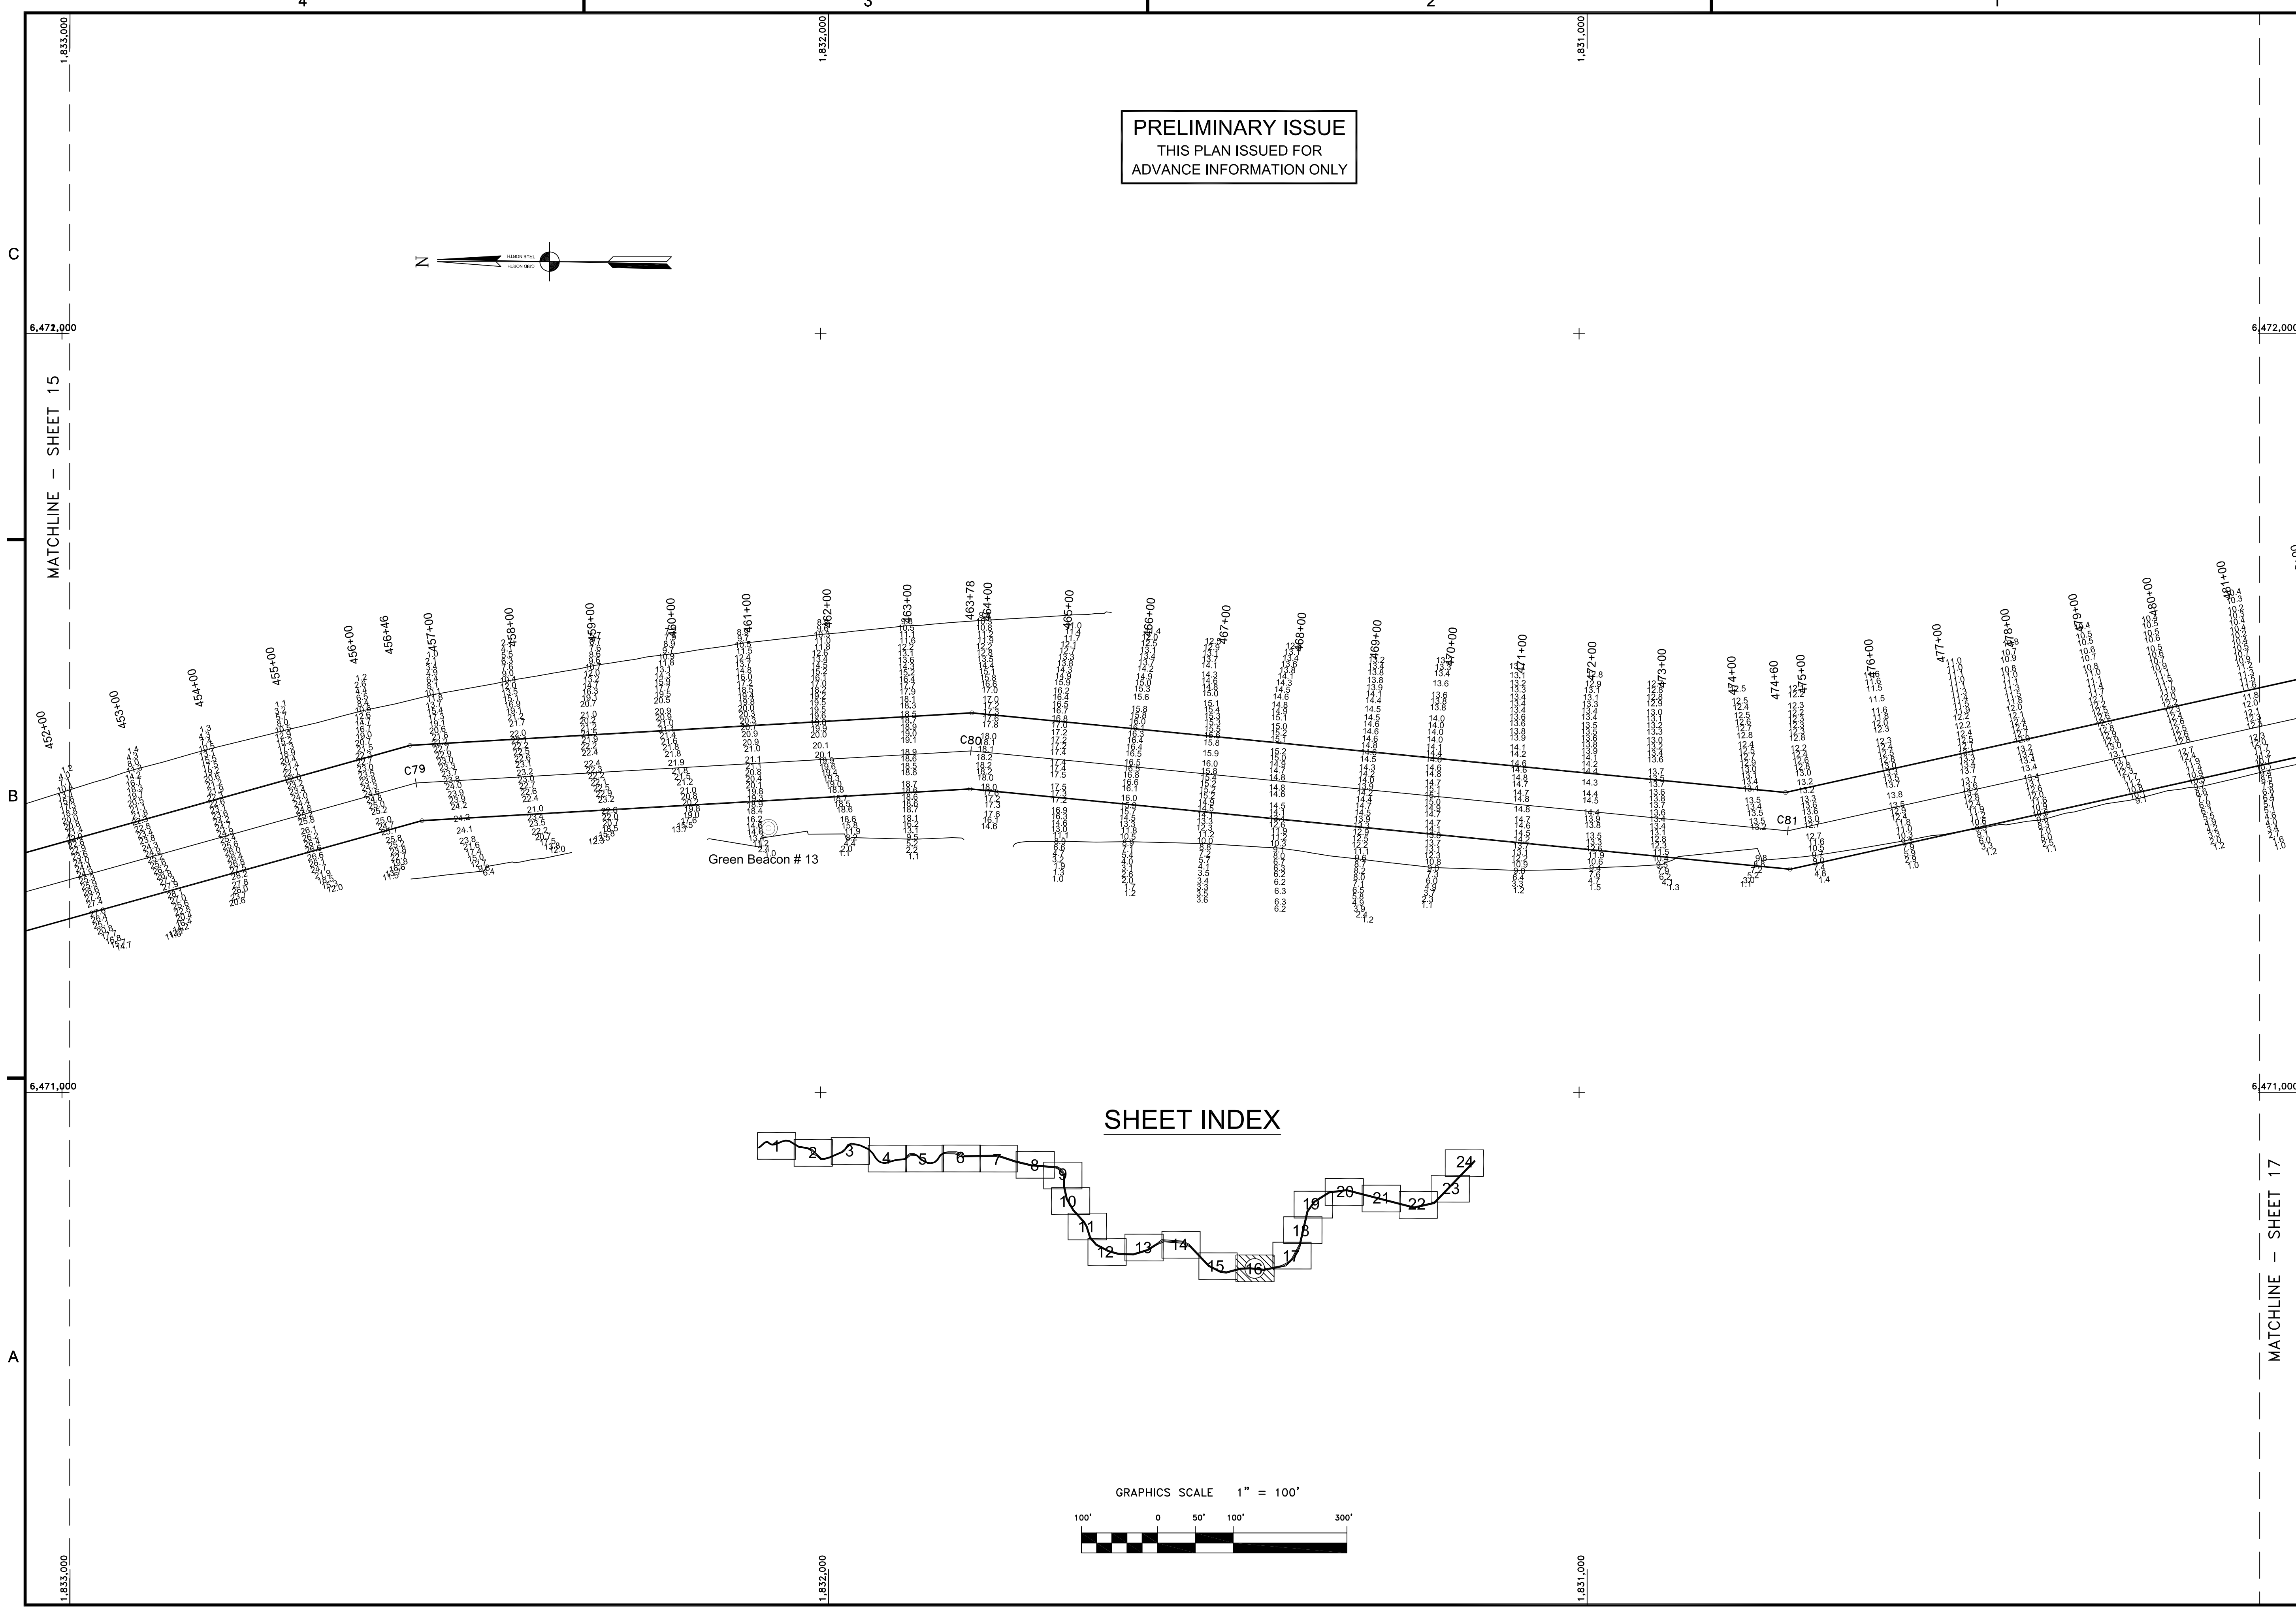

SHEET INDEX

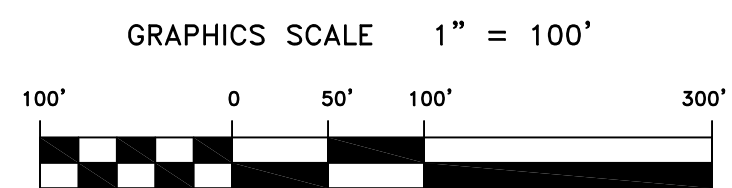

US Army Corps
of Engineers
San Francisco District
1455 Market Street
San Francisco, CA 94103

Mark	Description	Date	Appr.

SUBMITTED:		DESIGNED BY:		CHECKED BY:		DRAWN BY:		
Hydro Survey Team Leader		PDT		PDT		PDT		
APPROVAL RECOMMENDED:	DATE:	SHEET NO.	DRAWING NO.	SHEET NO.	DRAWING NO.	SHEET NO.	DRAWING NO.	
Chief, Geomatics Section	04/19/2012	1 OF 24	50	2	2	2	2	
APPROVED:	PREPARED UNDER THE DIRECTION OF						TORREY A. DICIRO	
Chief, Construction Branch							LT. COLONEL, C.E., DISTRICT ENGINEER	

NAPA COUNTY CALIFORNIA
NAPA RIVER
CONDITION SURVEY
3-7 & 12, 17 & 19 APRIL 2012

Sheet
reference
number
C16