
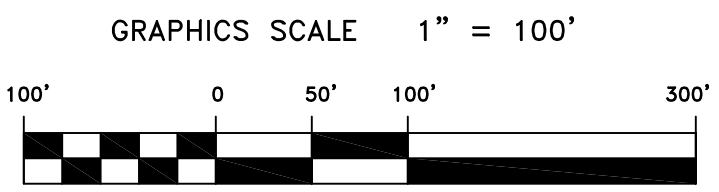


**PRELIMINARY ISSUE**  
THIS PLAN ISSUED FOR  
ADVANCE INFORMATION ONLY

**SHEET INDEX**

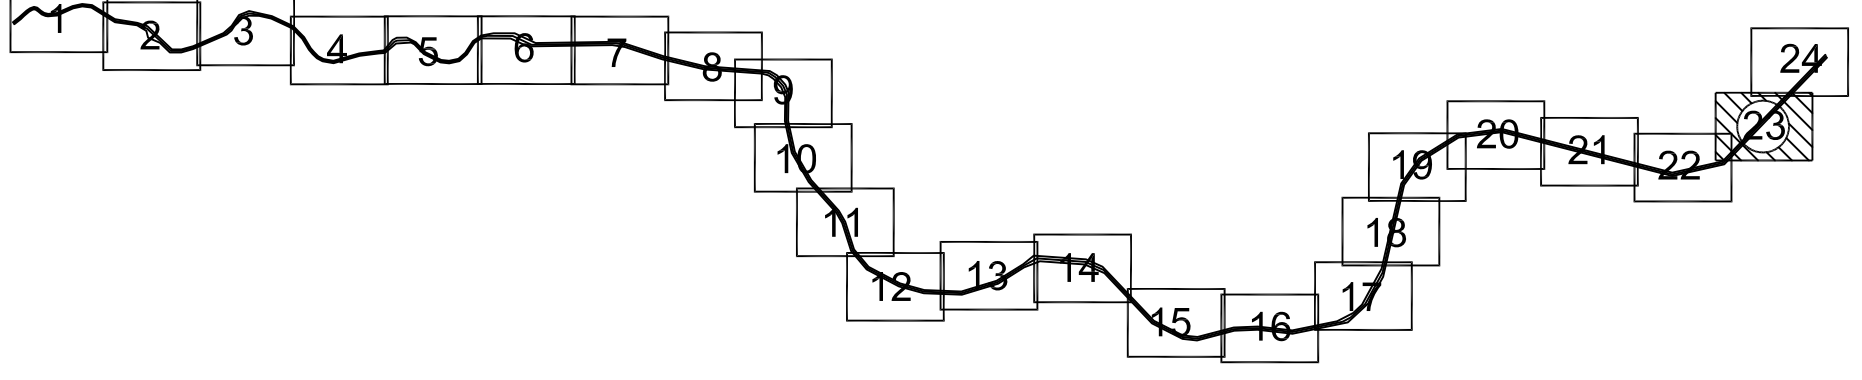

MATCHLINE - SHEET 24

MATCHLINE - SHEET 22

US Army Corps  
of Engineers  
San Francisco District  
1455 Market Street  
San Francisco, CA 94103

Mark	Description	Date	Appr.

SUBMITTED:	PDT Hydro Survey Team Leader	APPROVAL RECOMMENDED:	PDT	DRAWING NO.	DRAWING NO.	DATE	SHEET NO.	CHECKED BY:	DRAWN BY:	DESIGNED BY:		PREPARED UNDER THE DIRECTION OF	
										PDT	PDT	TORREY A. DICIRO	LT. COLONEL, C.E., DISTRICT ENGINEER
						04/19/2012	1 OF 24	50	2				

CALIFORNIA  
NAPA COUNTY  
**NAPA RIVER  
CONDITION SURVEY**  
3-7 & 12, 17 & 19 APRIL 2012

Sheet  
reference  
number  
**C23**