


4

3

2

1

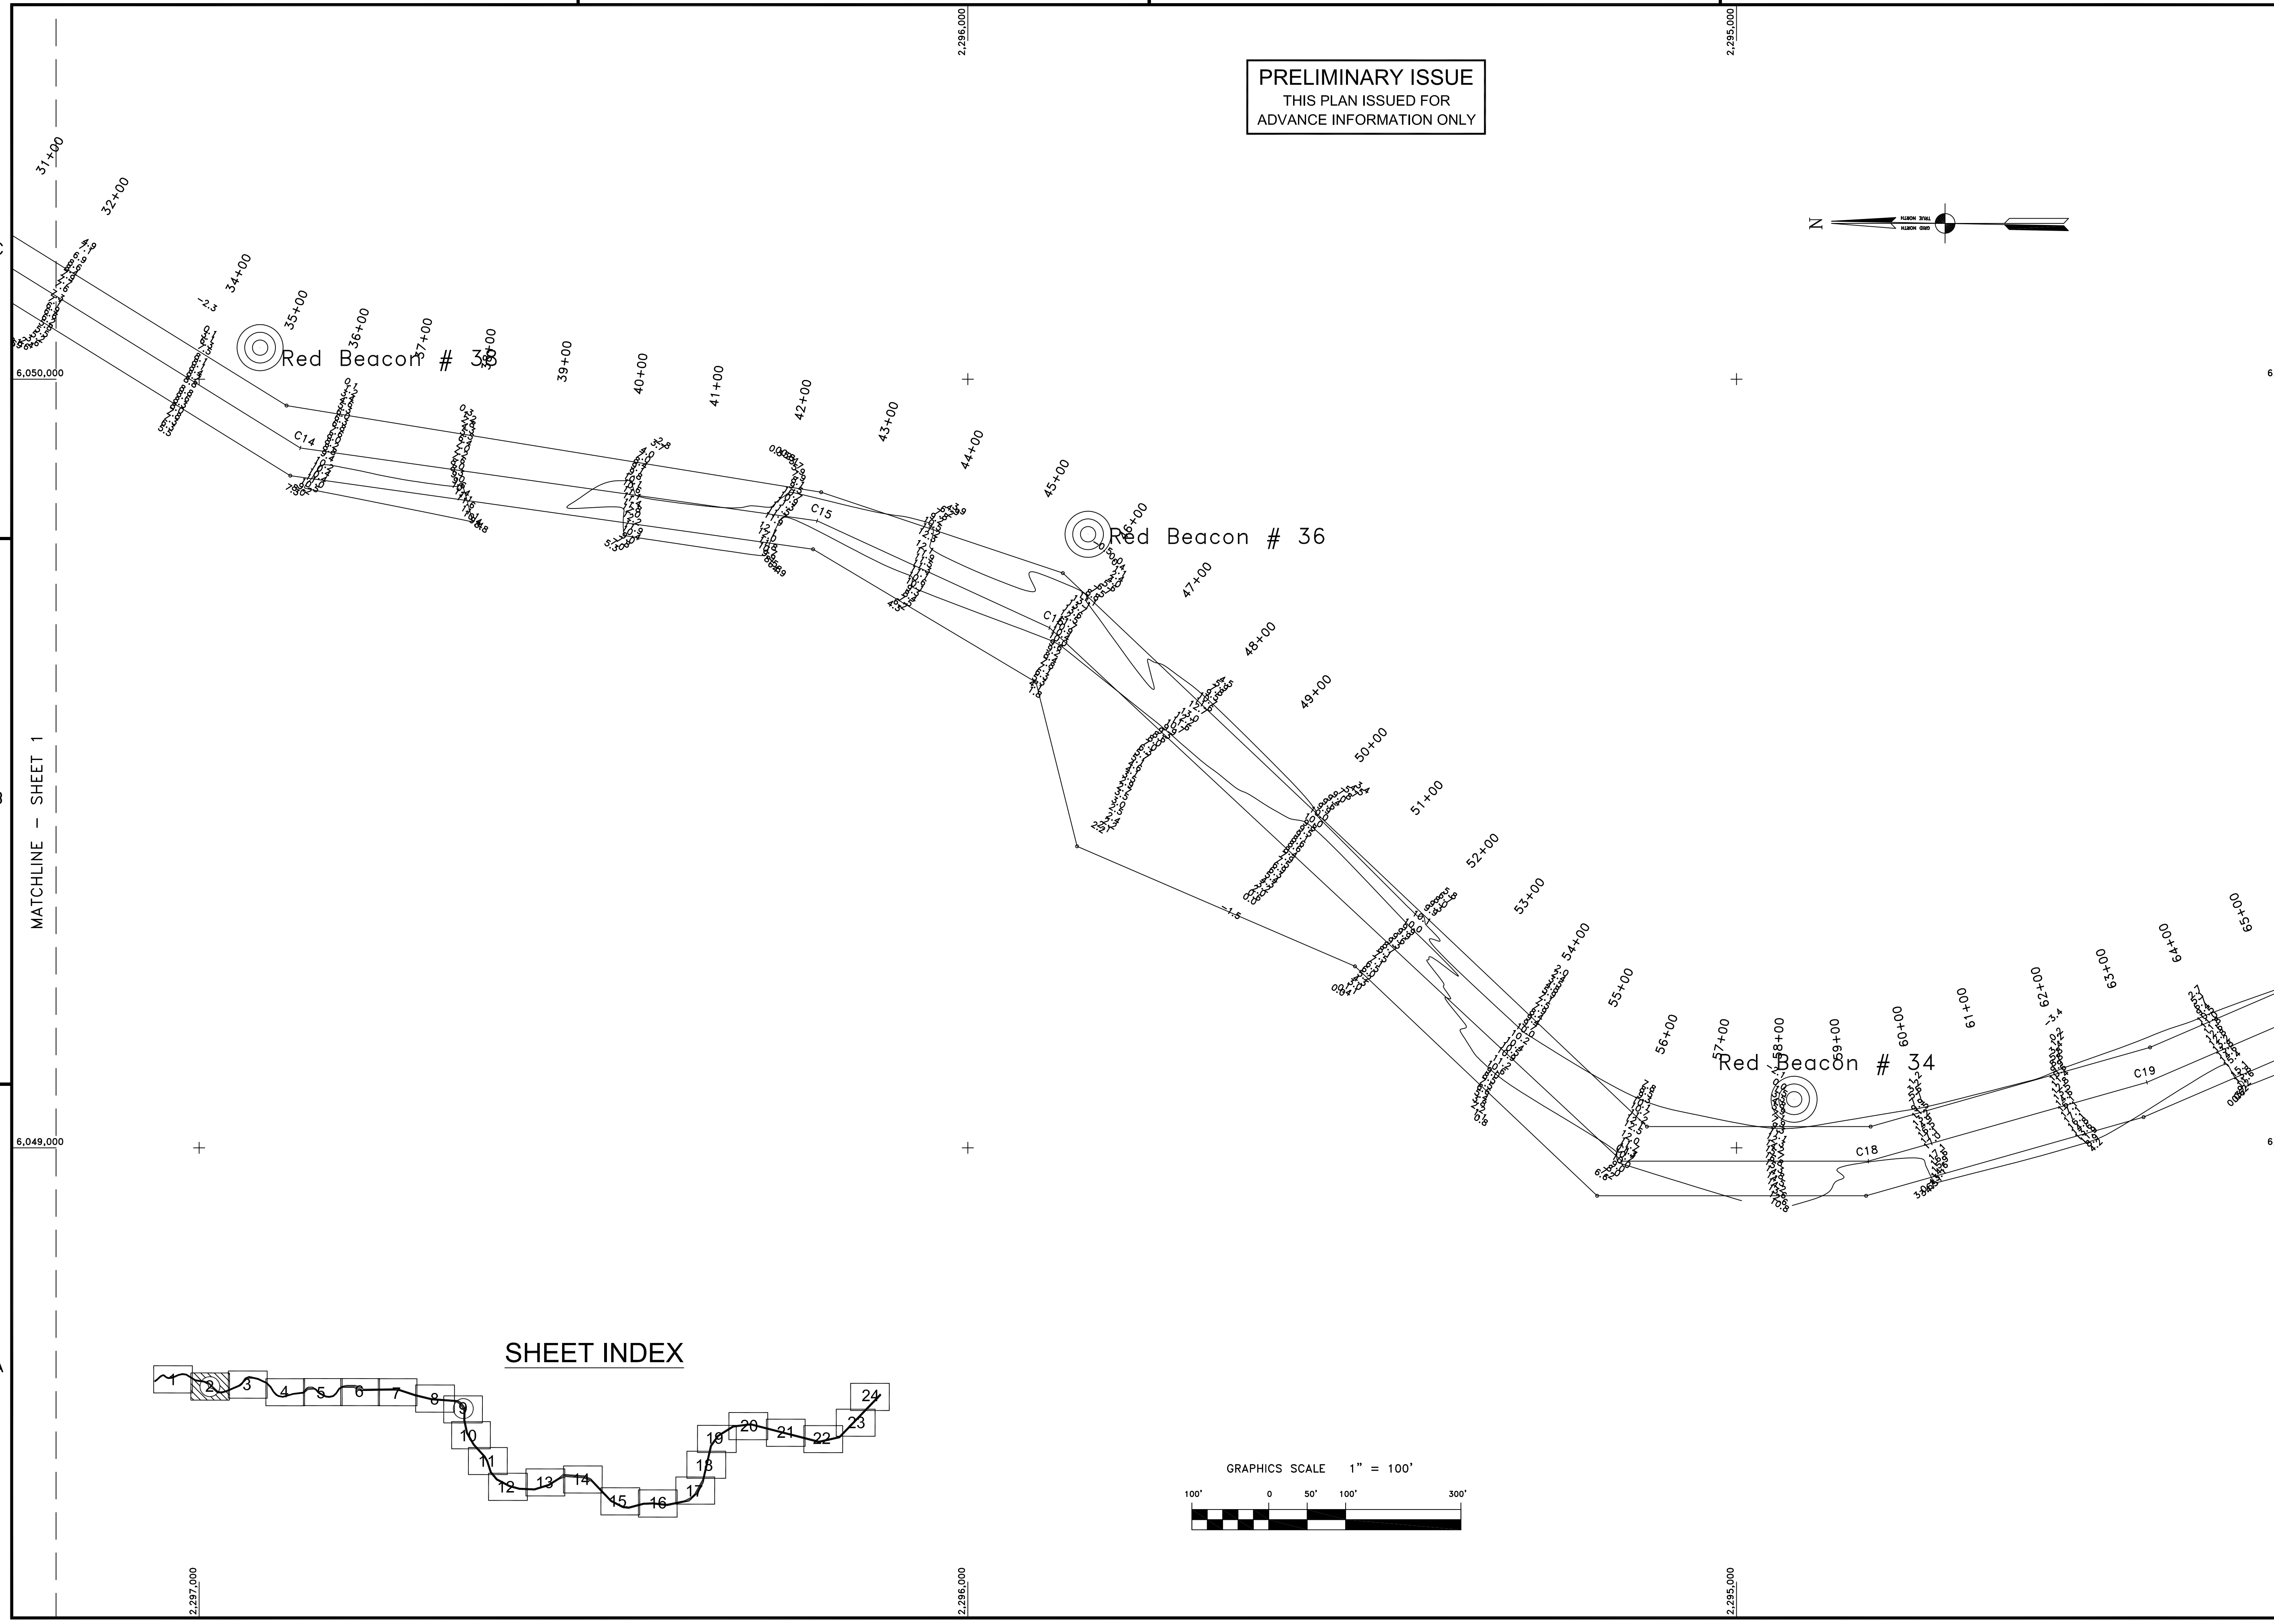

PRELIMINARY ISSUE
 THIS PLAN ISSUED FOR
 ADVANCE INFORMATION ONLY

US Army Corps
 of Engineers
 San Francisco District
 1455 Market Street
 San Francisco, CA 94103

Mark	Description	Date	Appr.

DESIGNED BY:	PDT	DRAWN BY:	PDT
	Hydro Survey Team Leader		Hydro Survey Team Leader
DATE:	02/23/2010	SHEET NO.:	2 OF 24
		DRAWING NO.:	50
			2
APPROVED UNDER THE DIRECTION OF LAURENCE M. FARRELL LT. COLONEL, C.E., DISTRICT ENGINEER			


CALIFORNIA
 NAPA COUNTY
 NAPA RIVER
 CONDITION SURVEY
 26-28 JANUARY 2010
 AND
 10 FEBRUARY 2010

Sheet
 reference
 number
C2

MATCHLINE - SHEET 1

MATCHLINE - SHEET 3

SHEET INDEX

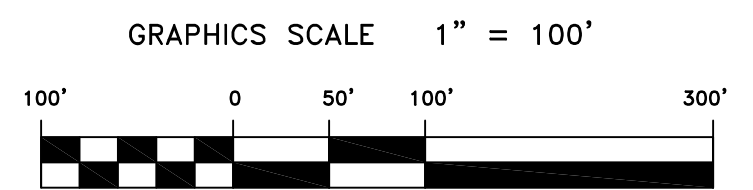

A

B

C