



PRELIMINARY ISSUE
THIS PLAN ISSUED FOR
ADVANCE INFORMATION ONLY

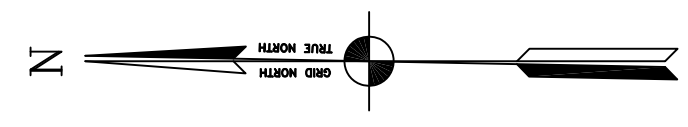



US Army Corps
of Engineers
San Francisco District
1455 Market Street
San Francisco, CA 94103

Mark	Description	Date	Appr.



DESIGNED BY:	MC	CHECKED BY:	TWV	DRAWN BY:	EWC
DATE:	6/13/2008	SHEET NO.:	7 OF 24	DRAWING NO.:	2 165
APPROVAL RECOMMENDED:	CHM, Technical Support Section	PREPARED UNDER THE DIRECTION OF			
APPROVED:	CHM, Construction Branch	CRAIG W. KILEY			
		LT. COLONEL, C.E., DISTRICT ENGINEER			

CALIFORNIA
NAPA COUNTY
NAPA RIVER
CONDITION SURVEY
06, 9-11 JUNE 2008

Sheet
reference
number
C7

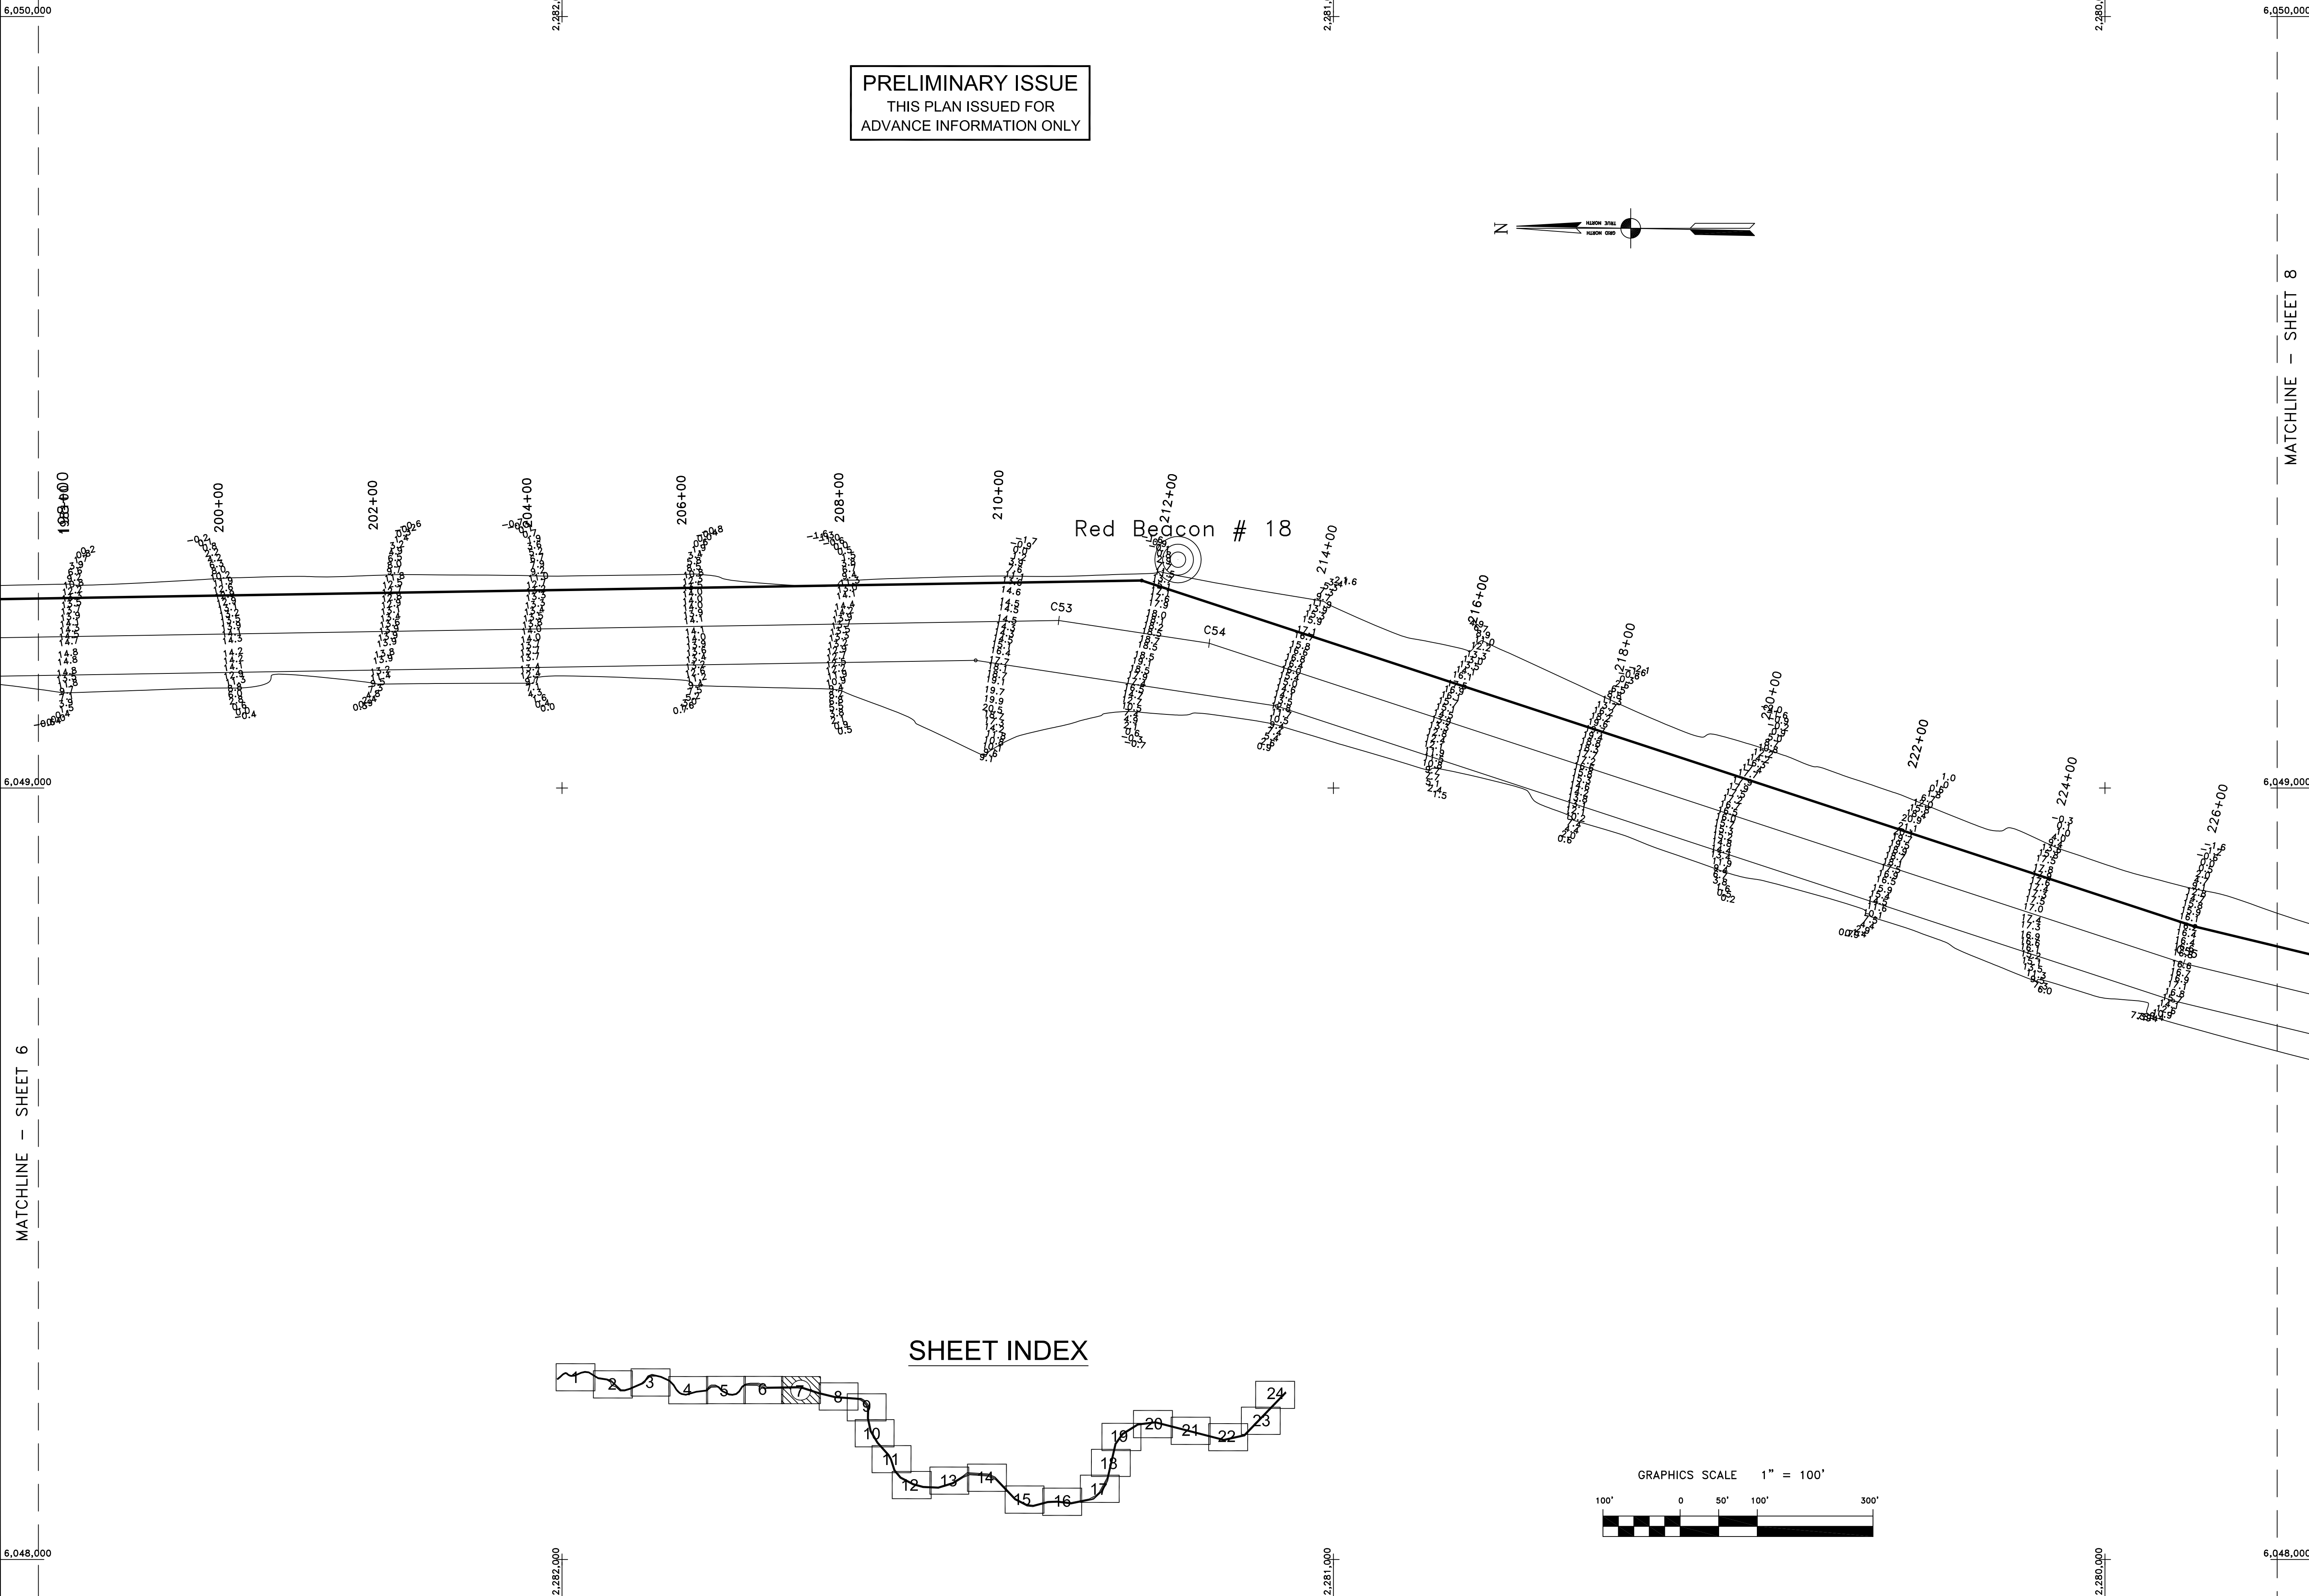

SHEET INDEX

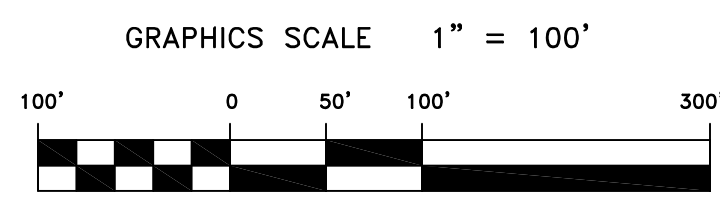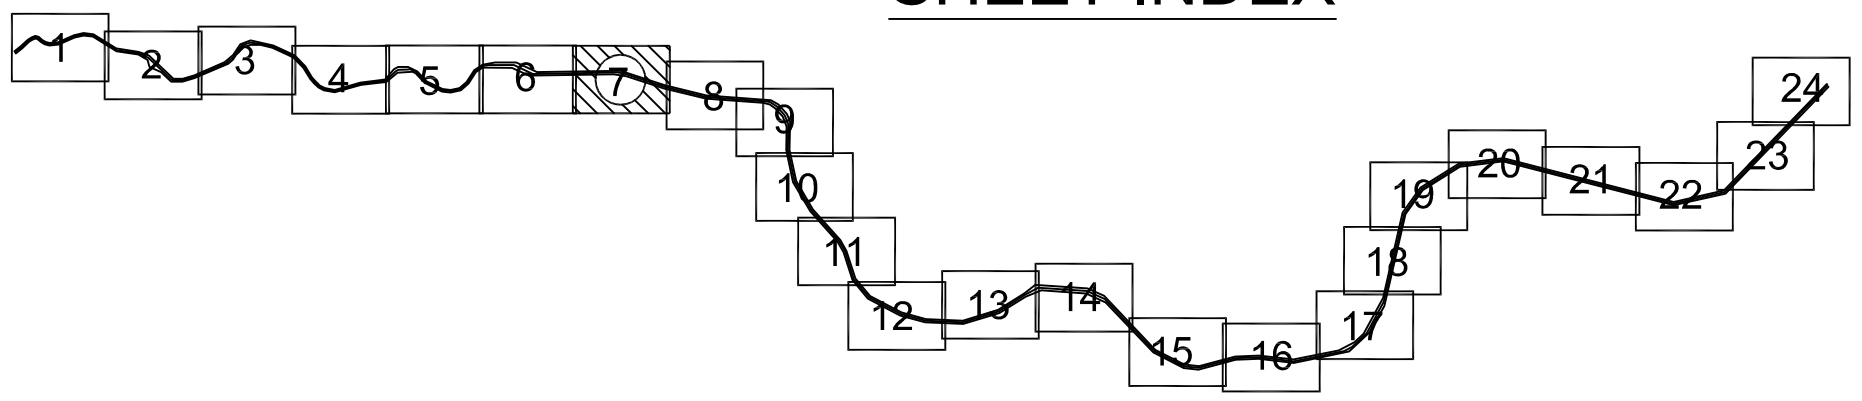

C

B

A

MATCHLINE - SHEET 6

MATCHLINE - SHEET 8

6,050,000

2,282,000

2,281,000

2,280,000

6,050,000

6,049,000

6,049,000

6,048,000

2,282,000

2,281,000

2,280,000

6,048,000