
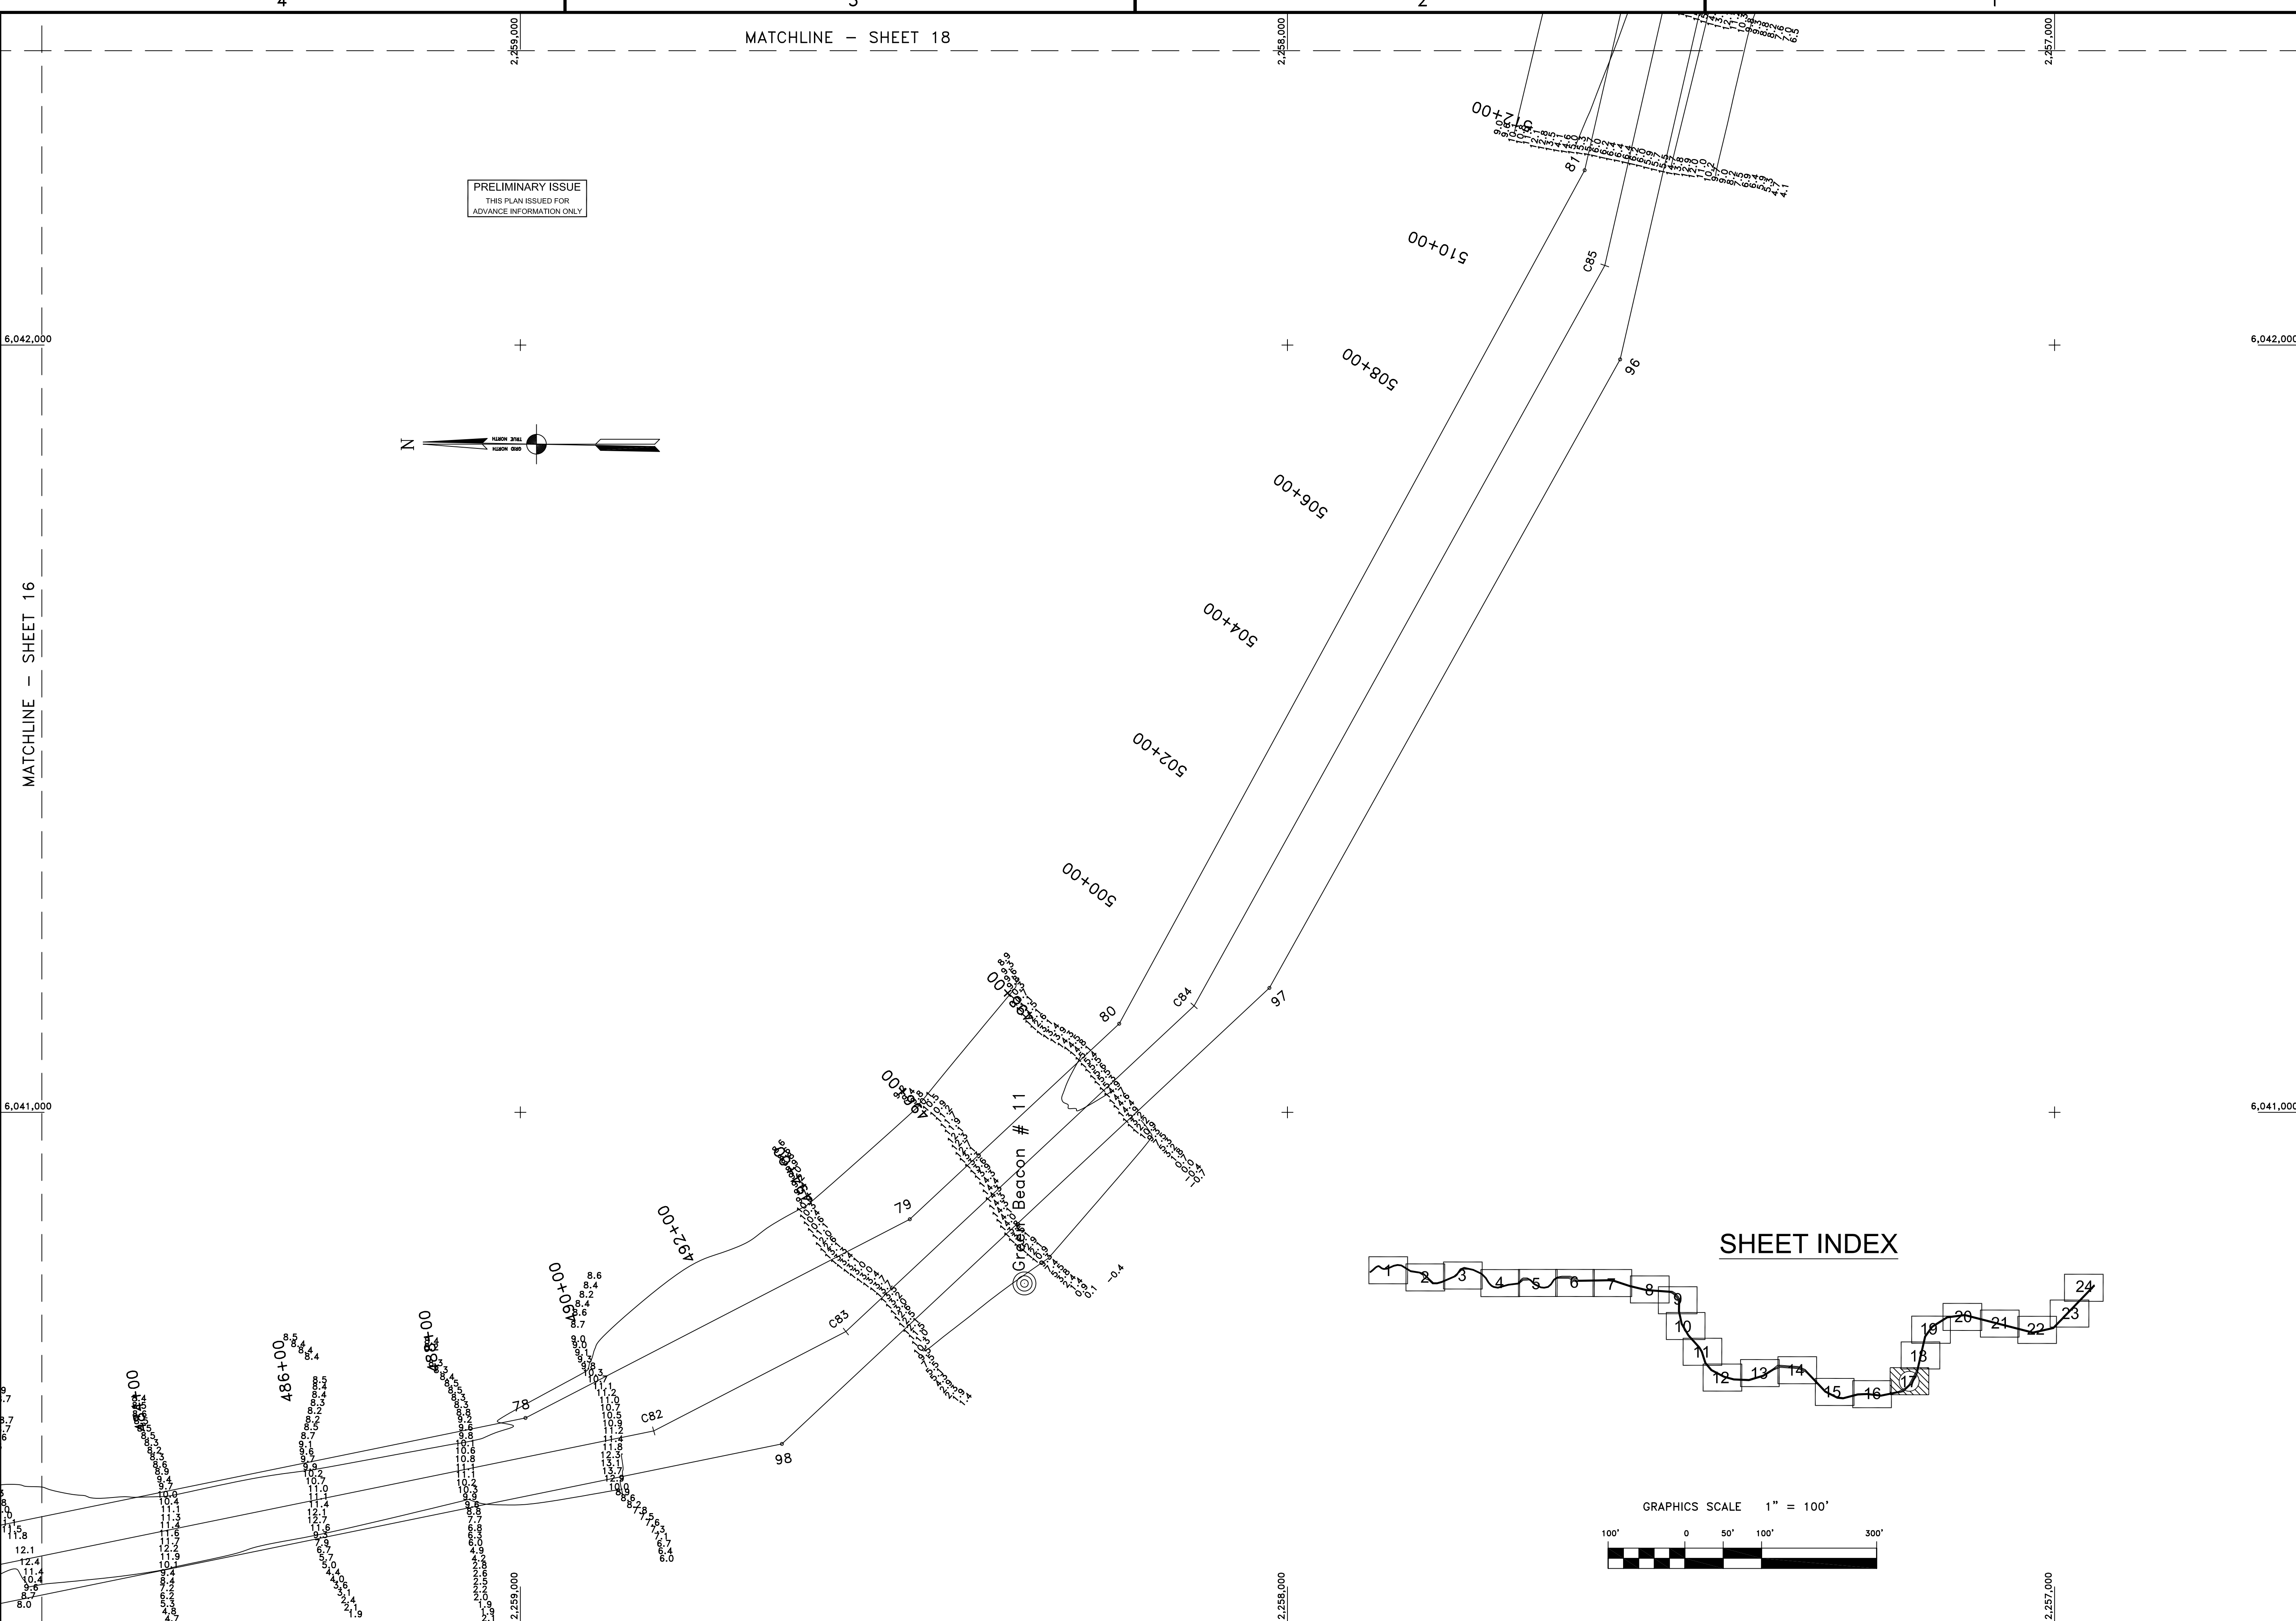
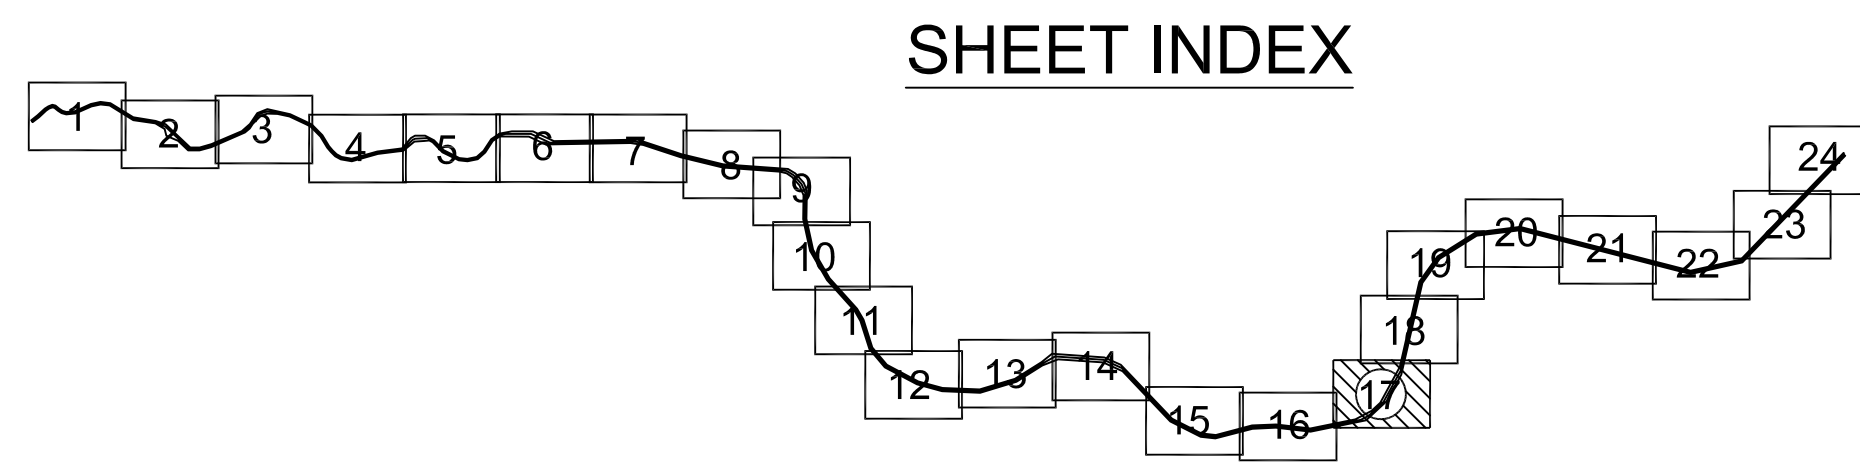
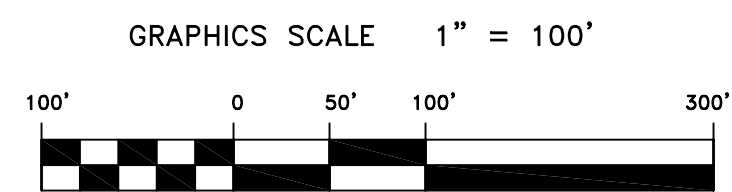


PRELIMINARY ISSUE
THIS PLAN ISSUED FOR
ADVANCE INFORMATION ONLY

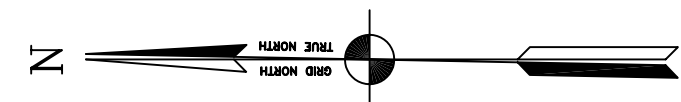

US Army Corps of Engineers
San Francisco District
333 Market Street
San Francisco, CA 94105

Mark	Description	Date	Appr.

SUBMITTED:	PDT	CHECKED BY:	PDT	DRAWN BY:	HSS
Hydra Survey Section		SHEET NO.	17 OF 24	DRAWING NO.	50 2 161
APPROVAL RECOMMENDED:		DATE:	9/3/2004	PREPARED UNDER THE DIRECTION OF	PHILIP T. FEIR
APPROVED:				PREPARED BY	LT. COLONEL, C.E., DISTRICT ENGINEER
				Chief, Engineering & Technical Services Div.	

CALIFORNIA
NAPA COUNTY
NAPA RIVER
CONDITION SURVEY
9-25 JUNE 2004

Sheet reference number
C17