

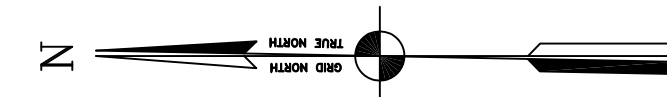




PRELIMINARY ISSUE
THIS PLAN ISSUED FOR
ADVANCE INFORMATION ONLY

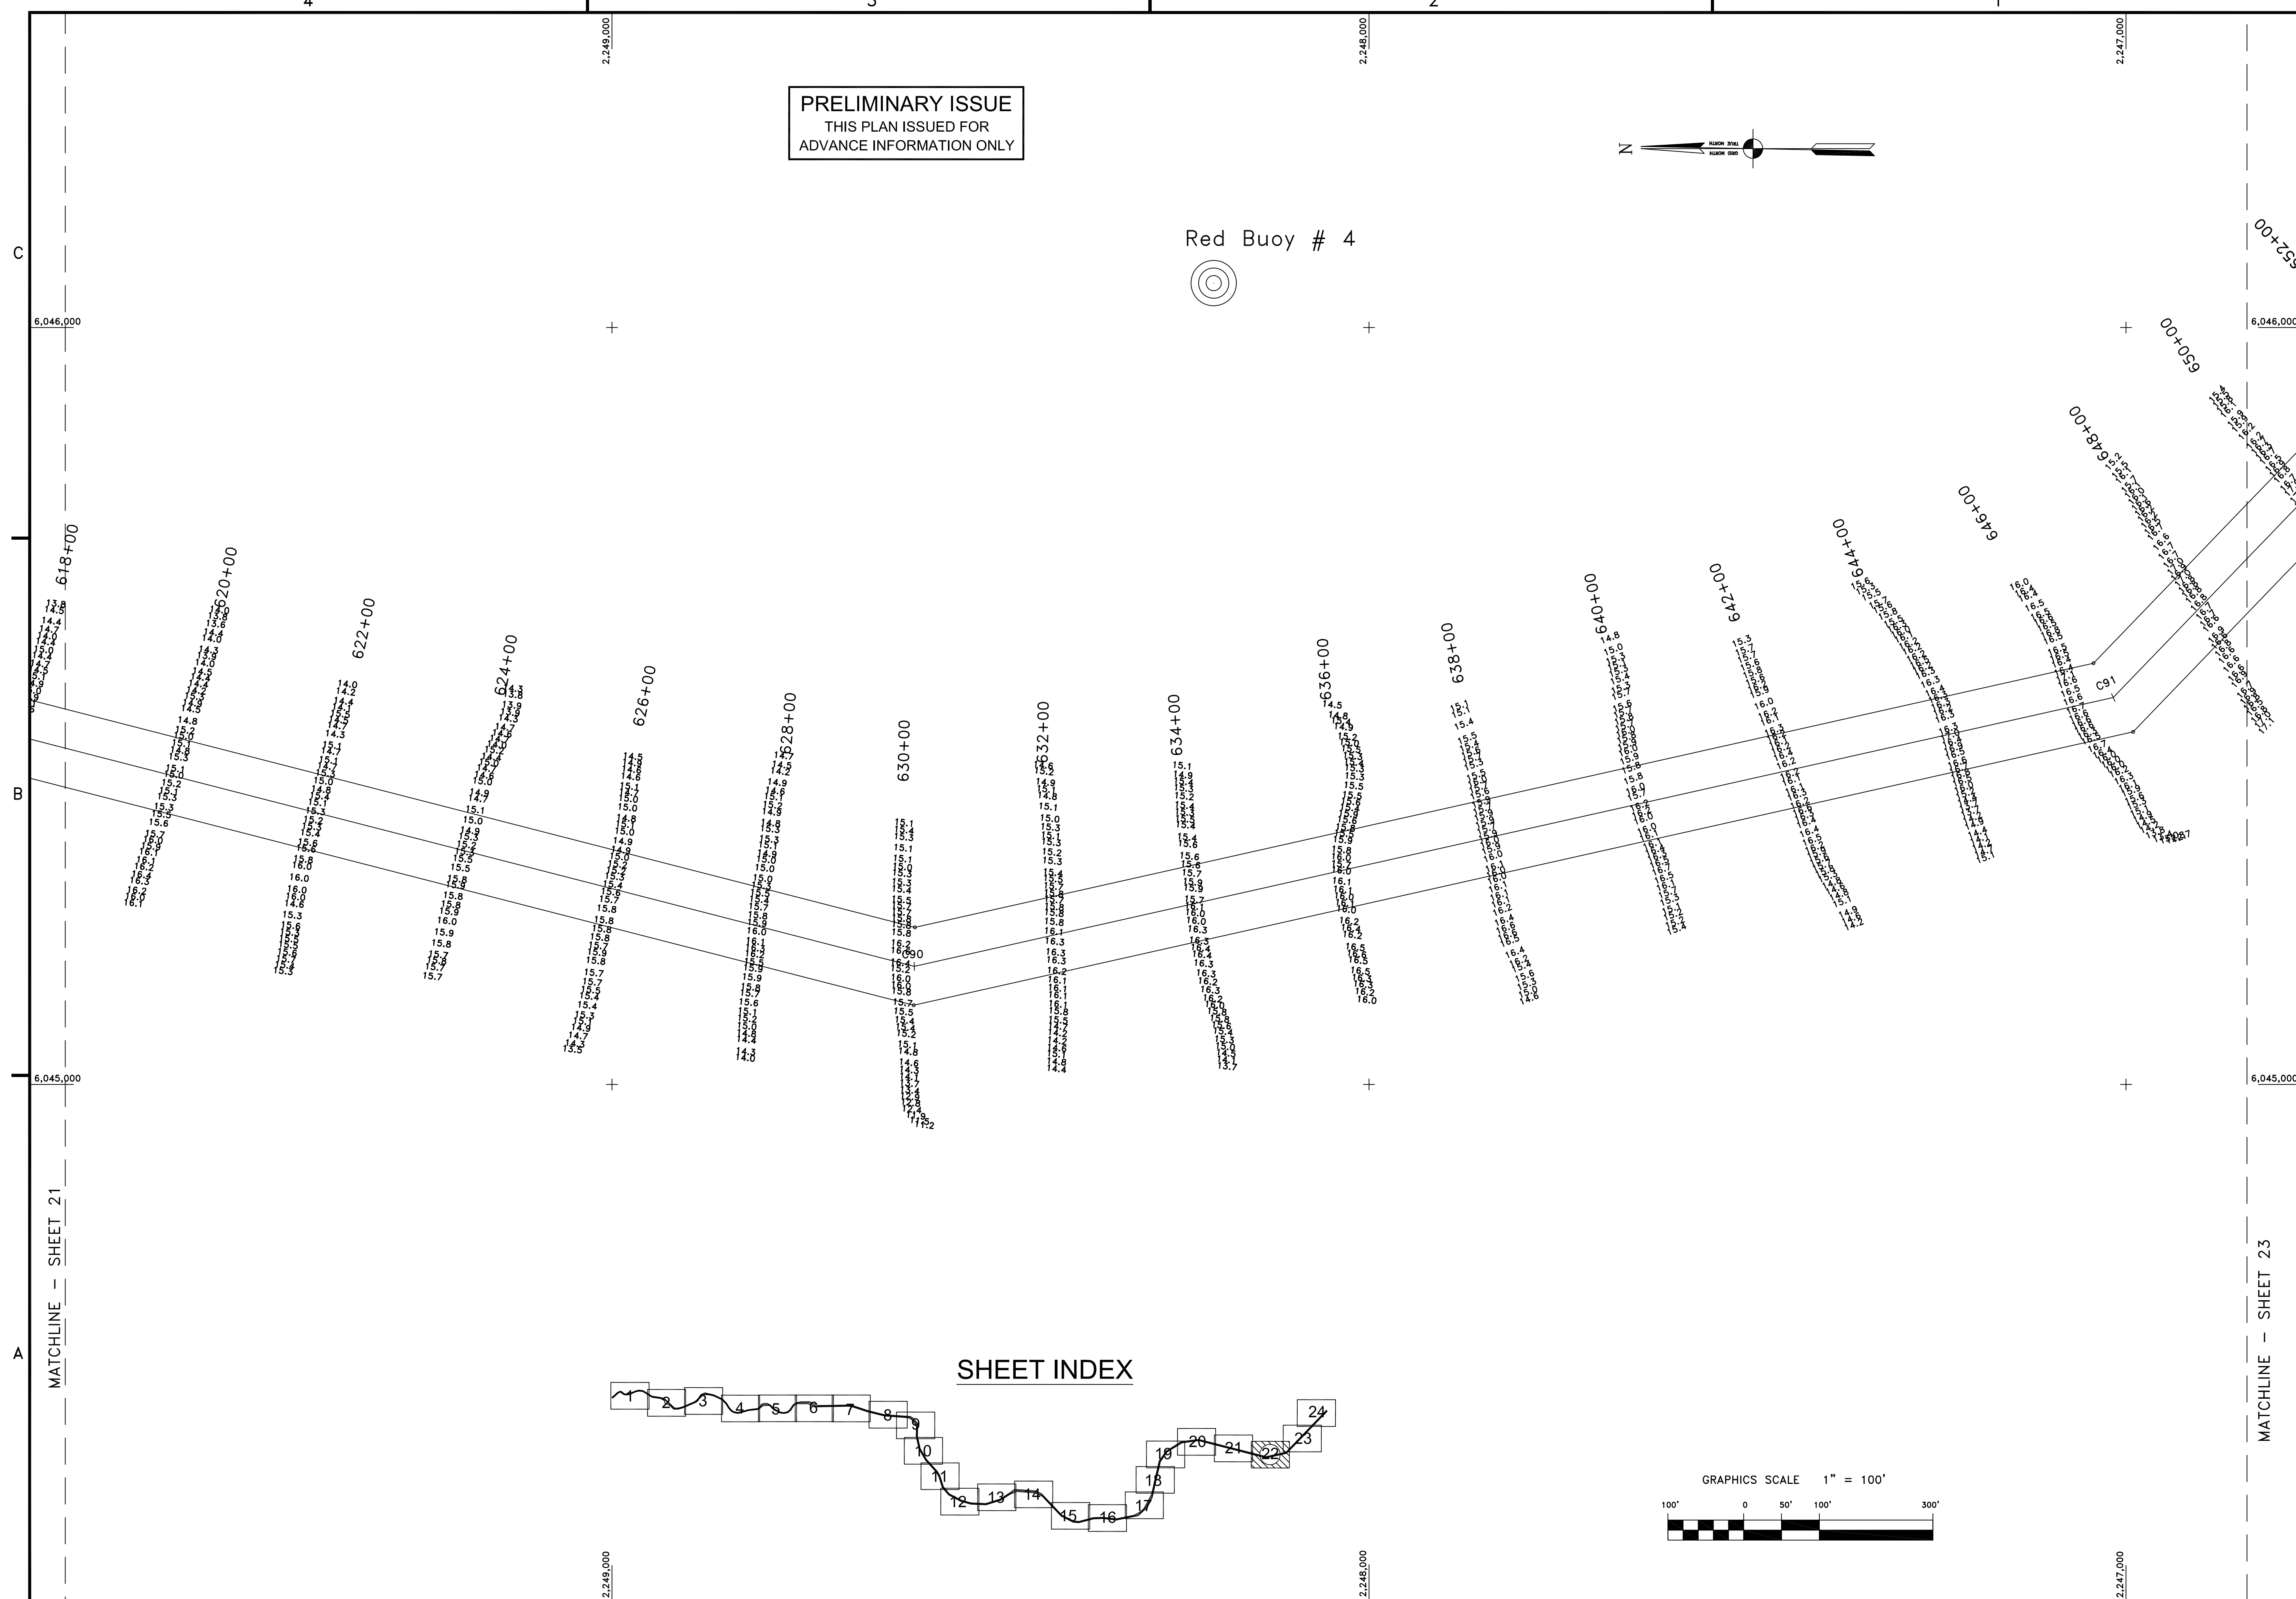

Red Buoy # 4

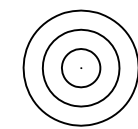

SHEET INDEX

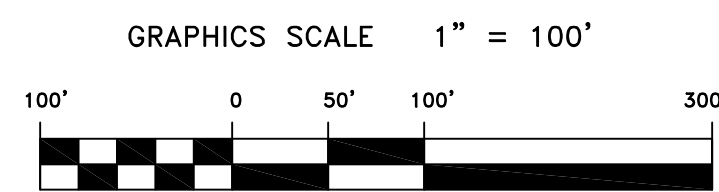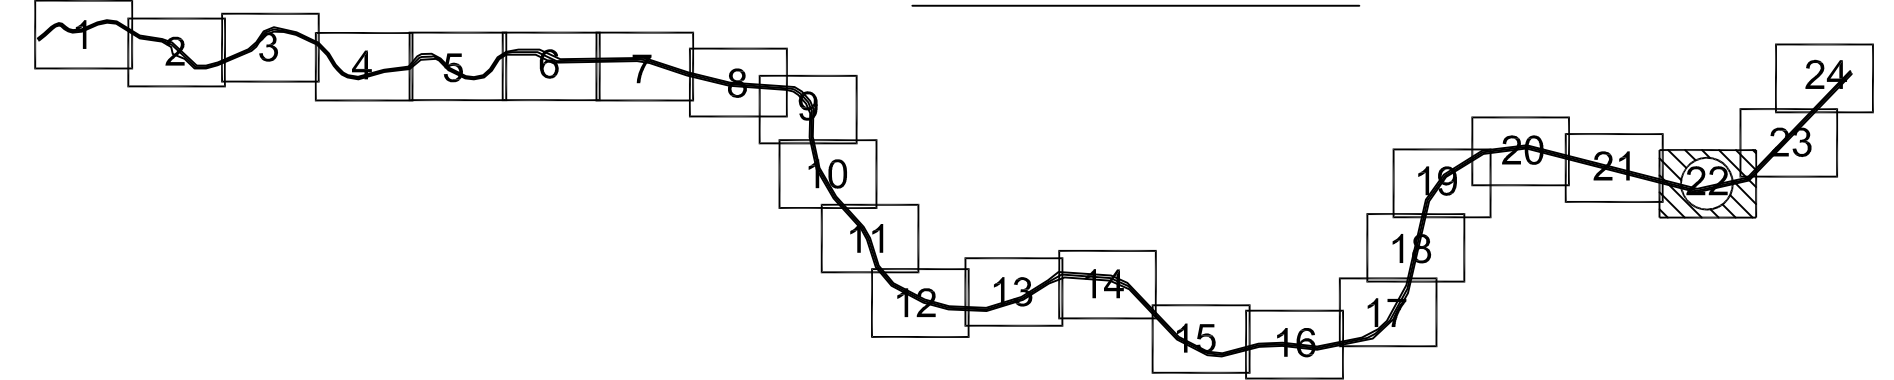

US Army Corps
of Engineers
San Francisco District
1455 Market Street
San Francisco, CA 94103

Mark	Description	Date	Appr.

SUBMITTED: MC	DESIGNED BY: TVW	CHECKED BY: EWC	DRAWN BY: EWC
Hydro Survey Team Leader	DATE: 6/13/2008	SHEET NO. 22 OF 24	DRAWING NO. 50 2 165
APPROVAL RECOMMENDED:	PREPARED UNDER THE DIRECTION OF		
Chief, Technical Support Section	CRAIG W. KILEY		
APPROVED:	LT. COLONEL, C.E., DISTRICT ENGINEER		
Chief, Construction Branch			

CALIFORNIA
NAPA COUNTY
NAPA RIVER
CONDITION SURVEY
06, 9-11 JUNE 2008

Sheet reference number
C22