


SHEET INDEX

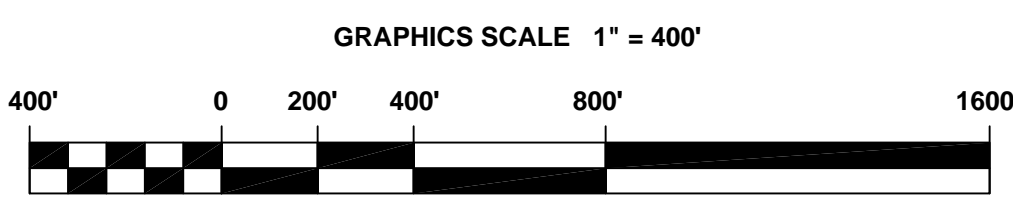

GRAPHICS SCALE 1" = 400'

Mark	Description	Date	Appr.

DESIGNED BY:	CHECKED BY:	DRAWN BY:
	PC	EWC

APPROVAL:	DATE:	SHEET NO.	DRAWING NO.
	3/26/03	2 OF 3	133 2 3

PREPARED UNDER THE DIRECTION OF  
MICHAEL MCCORMICK  
LT. COLONEL, C.E., DISTRICT ENGINEER

CALIFORNIA  
CONTRA COSTA COUNTY  
**NORTH SHIP CHANNEL**  
CONDITION SURVEY  
19-21 MARCH 2003

Sheet reference number  
**C2**

MATCHLINE - SHEET 1

MATCHLINE - SHEET 3

6,003,000

2,159,000