


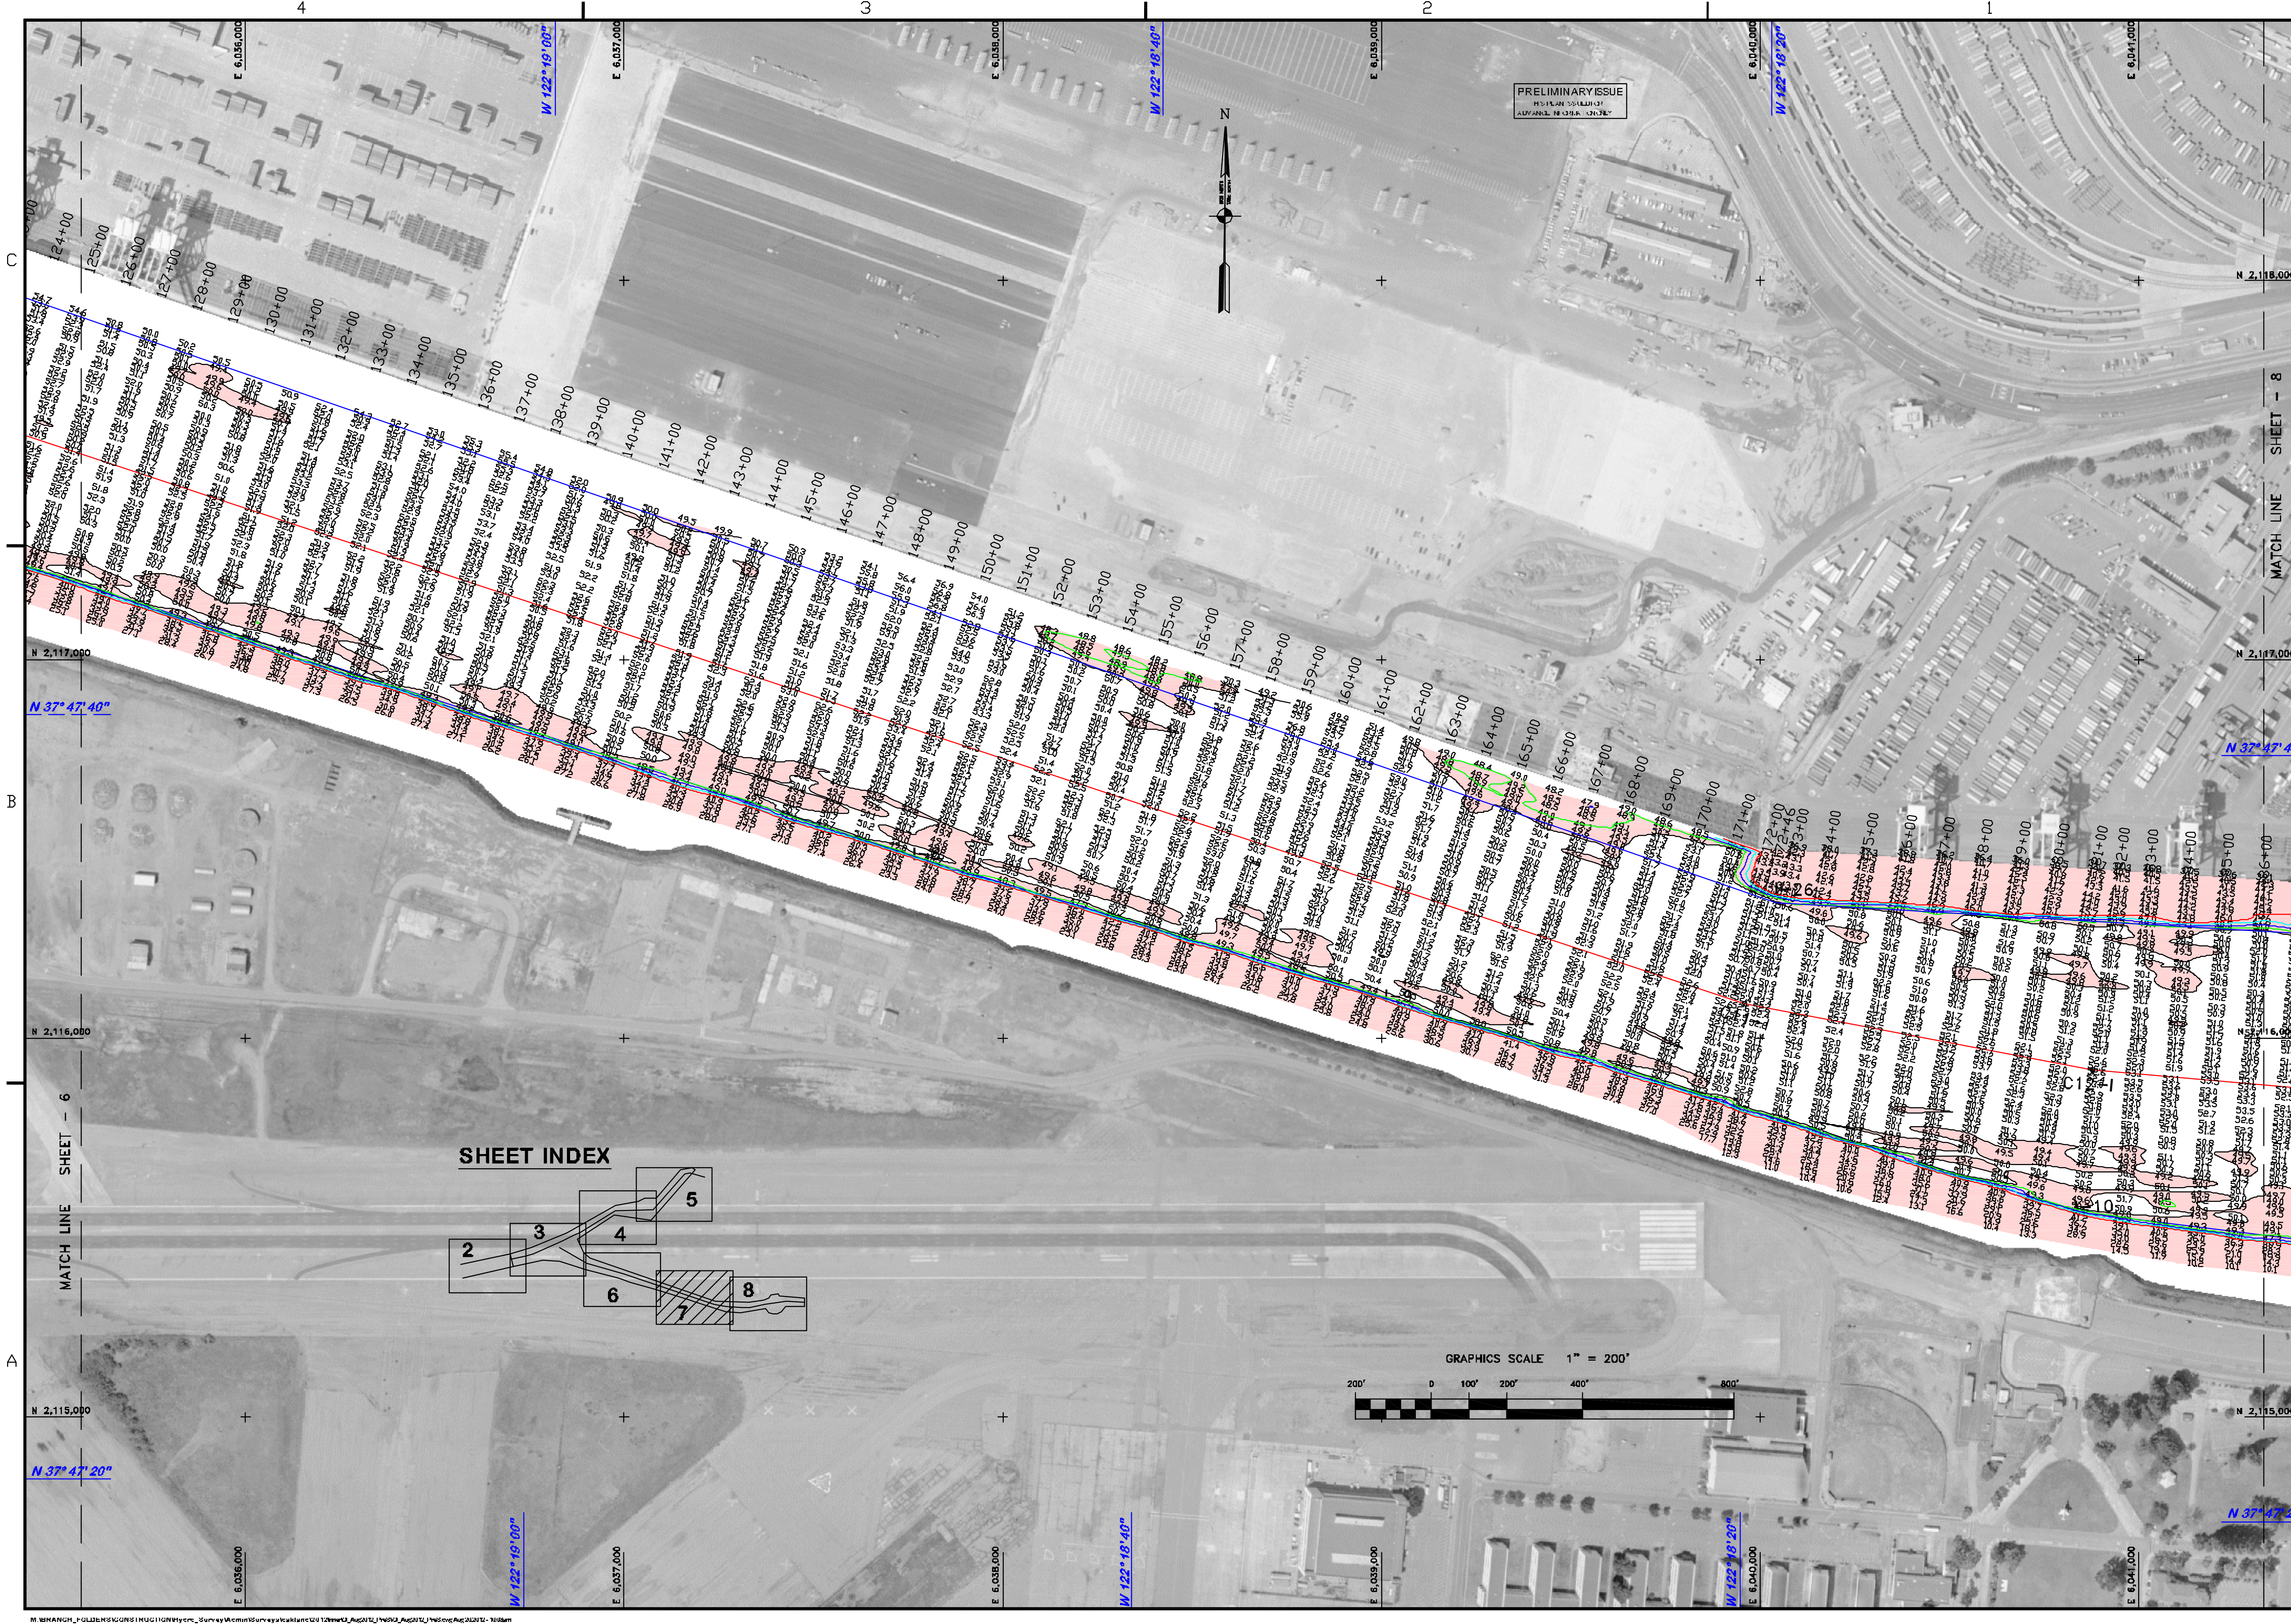


US Army Corps
of Engineers
San Francisco District
1455 Market Street
San Francisco, CA 94103

MARK	DESCRIPTION	DATE	APPV.

SUBMITTED:	PDT	APPROVAL RECOMMENDED:	DESIGNED BY:		CHECKED BY:		DRAWN BY:	
			DATE:	SHEET NO.	DATE:	PDT	DATE:	PDT
			9/17/2012	7 OF 8				
APPROVED:			PREPARED UNDER THE DIRECTION OF					
			JOHN K. BAKER					
			LT. COLONEL, C.E., DISTRICT ENGINEER					

ALAMEDA COUNTY
**OAKLAND HARBOR
INNER HARBOR**
CONDITION SURVEY
25 JULY, 2 AUGUST & 13 AUGUST 2012

Sheet
reference
number
C7