



PRELIMINARY ISSUE
THIS PLAN ISSUED FOR
ADVANCE INFORMATION ONLY

SHEET INDEX

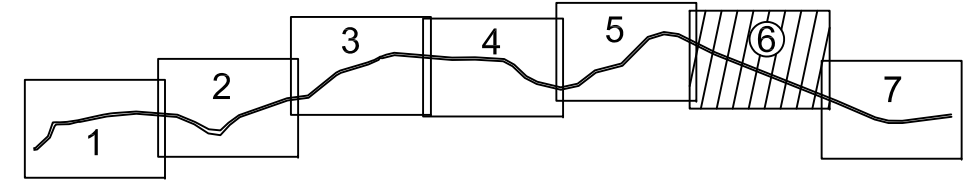

GRAPHICS SCALE 1" = 100'

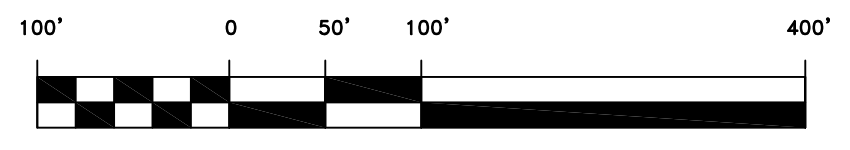

US Army Corps
of Engineers
San Francisco District
1455 Market Street
San Francisco, CA 94103

--

Mark	Description	Date	Appr.

SUBMITTED:	PDT	CHECKED BY:	PDT	DESIGNED BY:	PDT	DRAWN BY:	PDT
Hydro Survey Team Leader		DATE:	10/12/2013	SHEET NO.	6 OF 7	DRAWING NO.	S2 2 393
APPROVAL RECOMMENDED:		PREPARED UNDER THE DIRECTION OF					
Chief, Technical Support Section		JOHN K. BAKER					
APPROVED:		LT. COLONEL C.E., DISTRICT ENGINEER					
Chief, Construction Branch							

SONOMA COUNTY
CALIFORNIA
PETALUMA RIVER
CONDITION SURVEY
4-5 OCTOBER 2013

Sheet reference
number
C6

MATCHLINE - SHEET 7

MATCHLINE - SHEET 5

C

B

A

4

3

2

1

2,272,000

5,980,000

5,981,000 2,271,000

2,271,000

2,272,000

5,982,000

2,273,000

5,983,000

5,981,000