


C
MATCHLINE - SHEET 3


B

A

SHEET INDEX

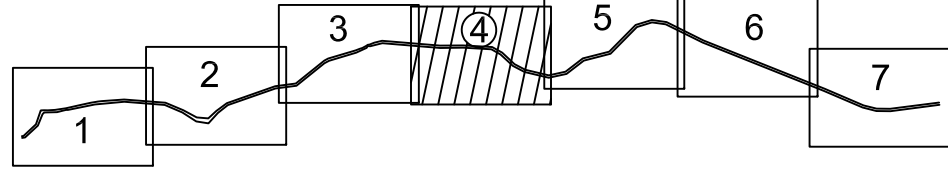

GRAPHICS SCALE 1" = 100'

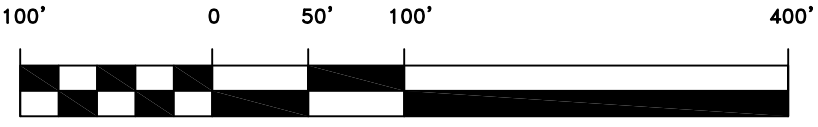

US Army Corps
of Engineers
San Francisco District
1455 Market Street
San Francisco, CA 94103

Mark	Description	Date	Appr.

DESIGNED BY:	CHECKED BY:	DRAWN BY:
DATE: 5/17/2011	PDT	PDT
SHEET NO. 4 OF 7	DRAWING NO. S2 2 XXX	
DESIGNED BY: PREPARED UNDER THE DIRECTION OF TORREY A. DICIRO		
APPROVED: LT. COLONEL, C.E., DISTRICT ENGINEER		
SUBMITTED: PDT Hydro Survey Team Leader APPROVAL RECOMMENDED:		
APPROVED: Chief, Technical Support Section		
Chief, Construction Branch		

SONOMA COUNTY CALIFORNIA
PETALUMA RIVER
CONDITION SURVEY
11-13 MAY 2011

Sheet reference number
C4