
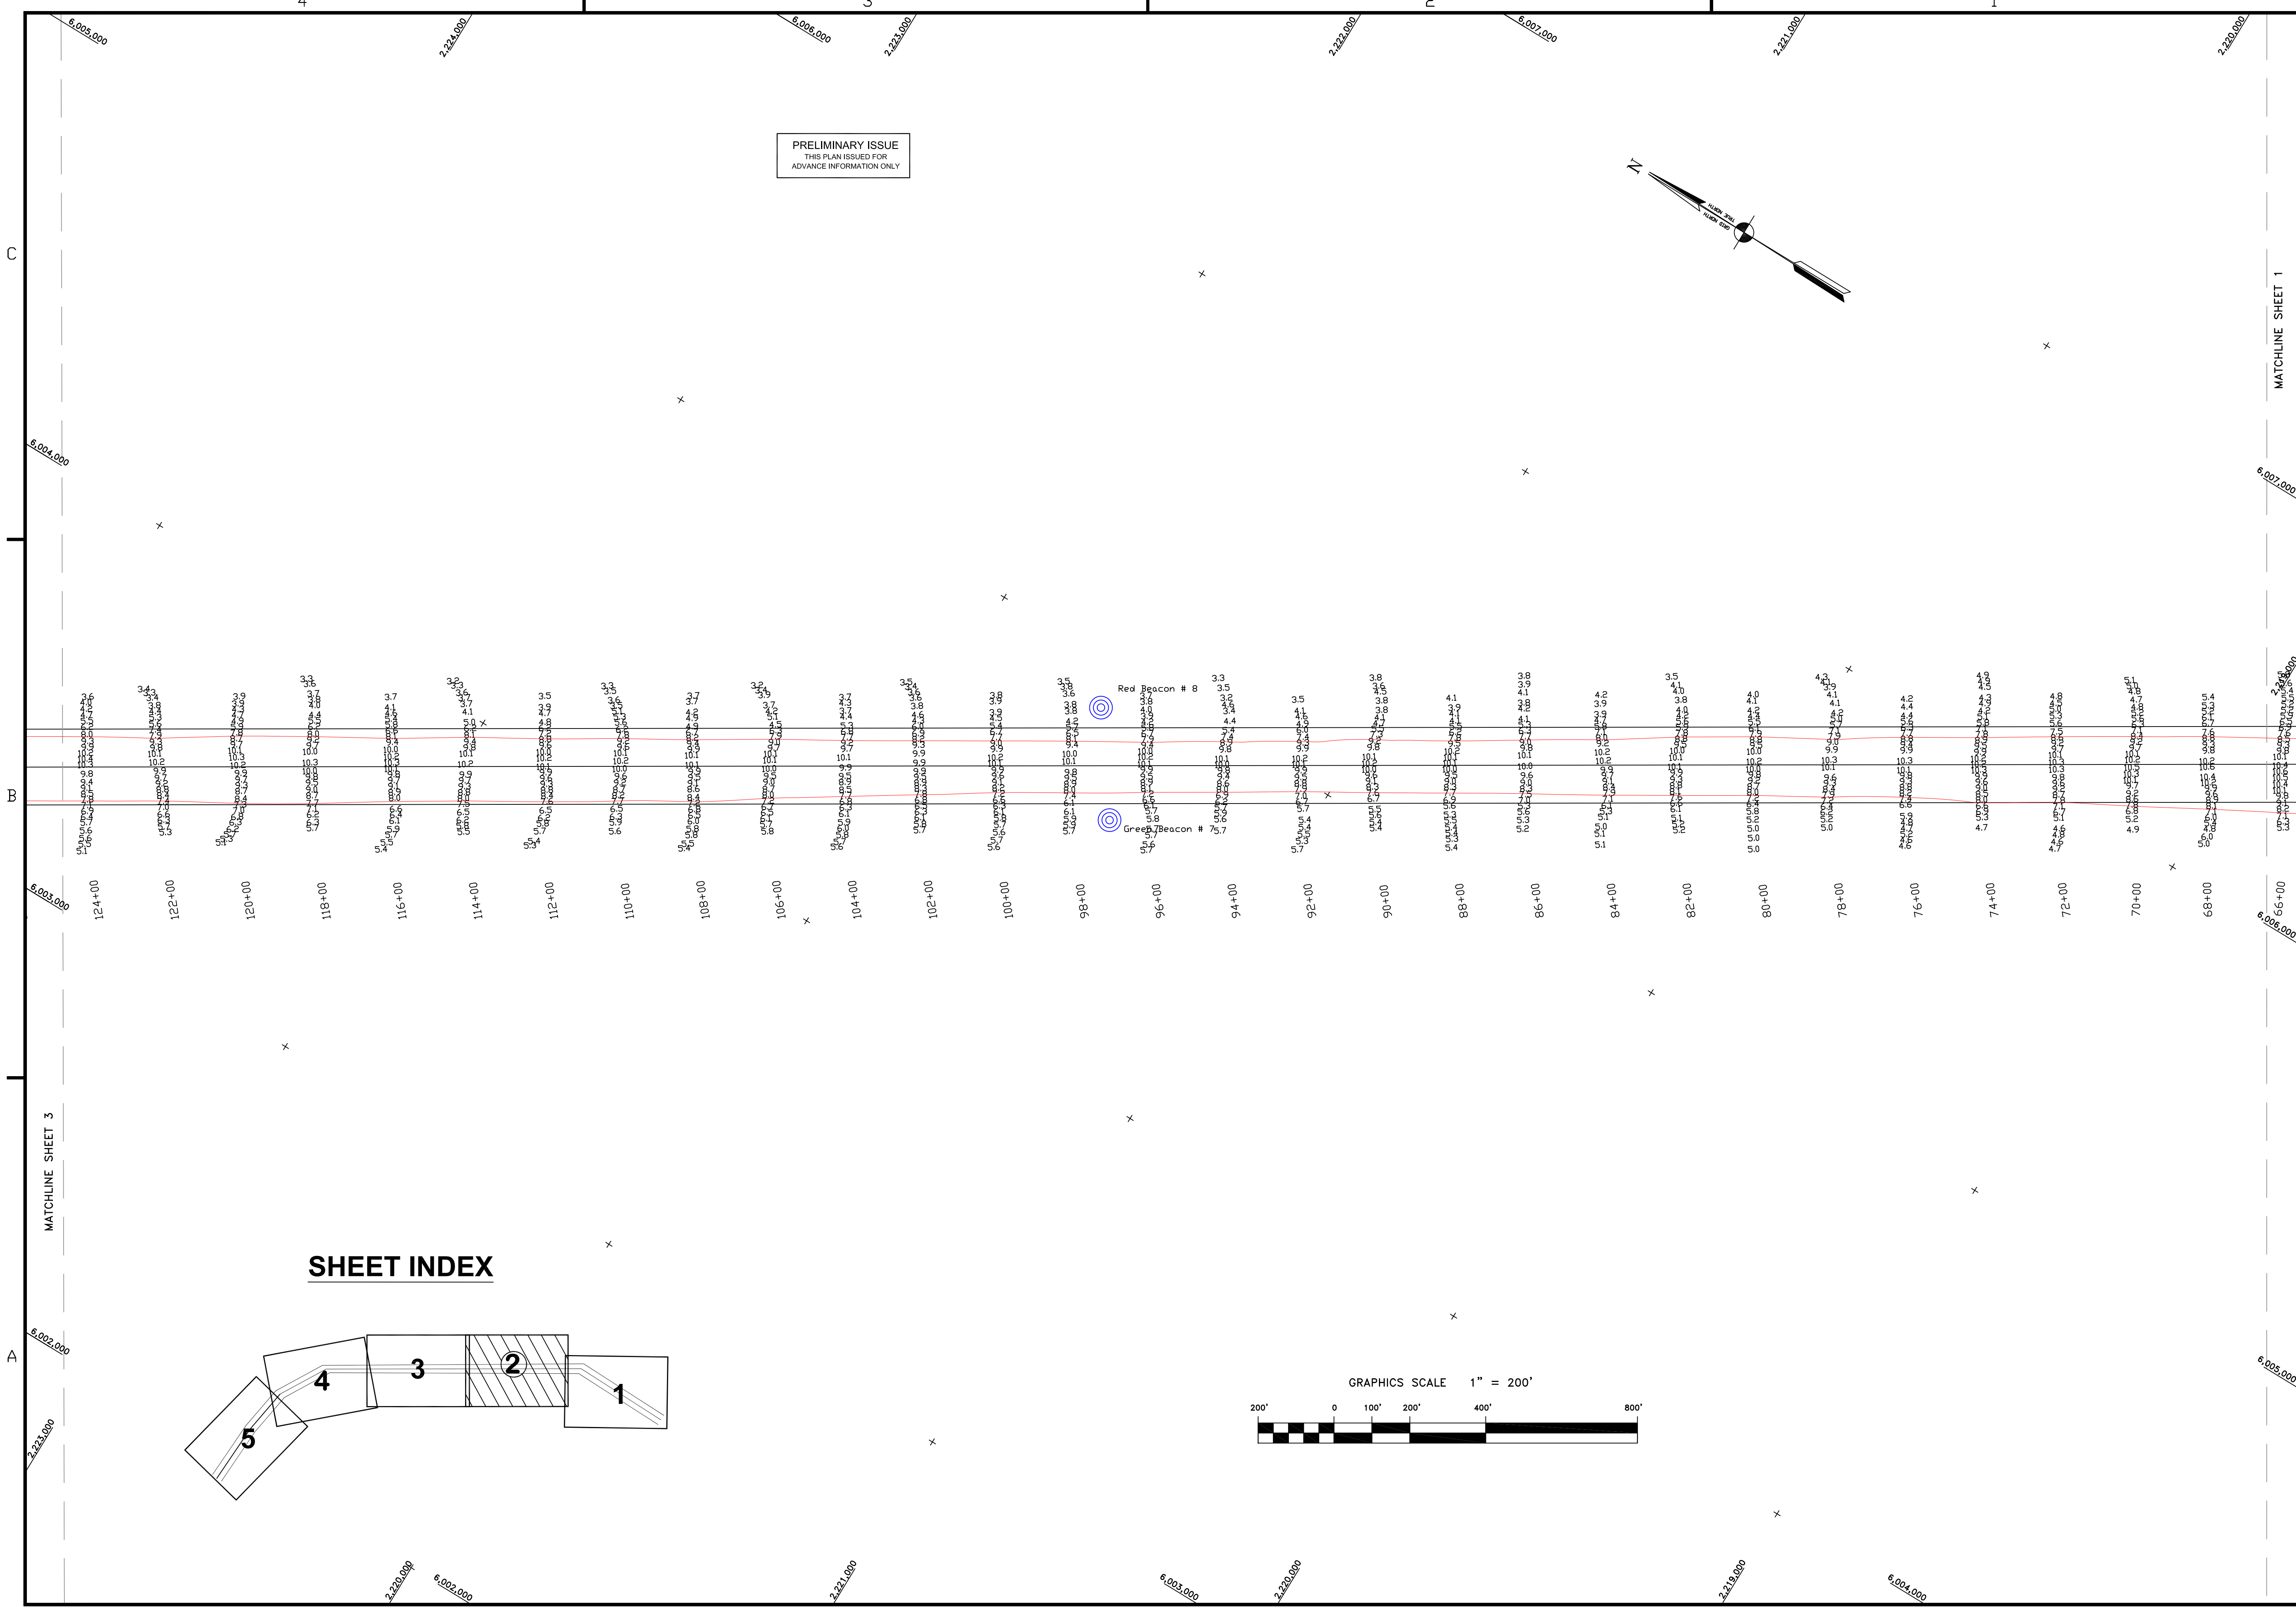
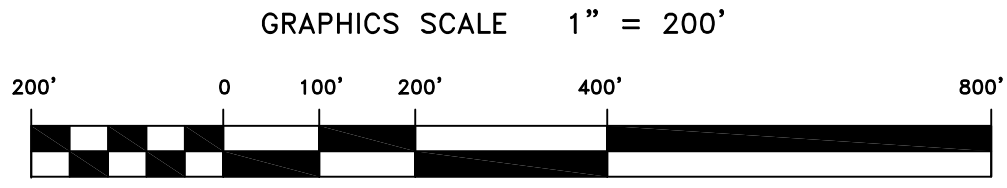


**SHEET INDEX**

PRELIMINARY ISSUE  
THIS PLAN ISSUED FOR  
ADVANCE INFORMATION ONLY

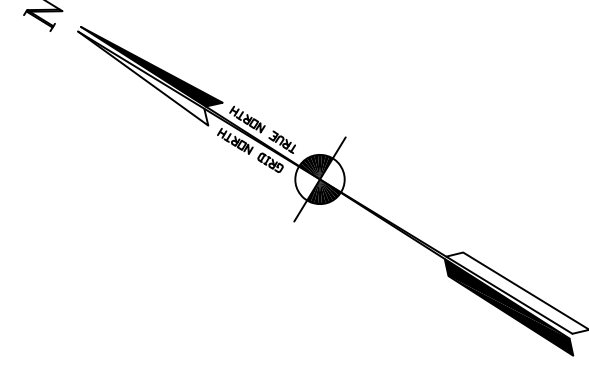

US Army Corps  
of Engineers  
San Francisco District  
1455 Market Street  
San Francisco, CA 94103

Mark	Description	Date	Appr.

Mark	Description	Date	Appr.

SUBMITTED: PC Hydra Survey Team Leader	DESIGNED BY:	CHECKED BY:	DRAWN BY:	EVC
	APPROVAL RECOMMENDED:	DATE:	SHEET NO.	DRAWING NO.
APPROVED:	08/26/2009	2 OF 5	S2	2
Chief, Technical Support Section	PREPARED UNDER THE DIRECTION OF LAURENCE M. FARRELL			
Chief, Construction Branch	LT. COLONEL, C.E., DISTRICT ENGINEER			

SONOMA COUNTY  
PETALUMA RIVER  
ACROSS THE FLAT  
CONDITION SURVEY  
14 & 26 AUGUST 2009

Sheet reference  
number  
**C2**