
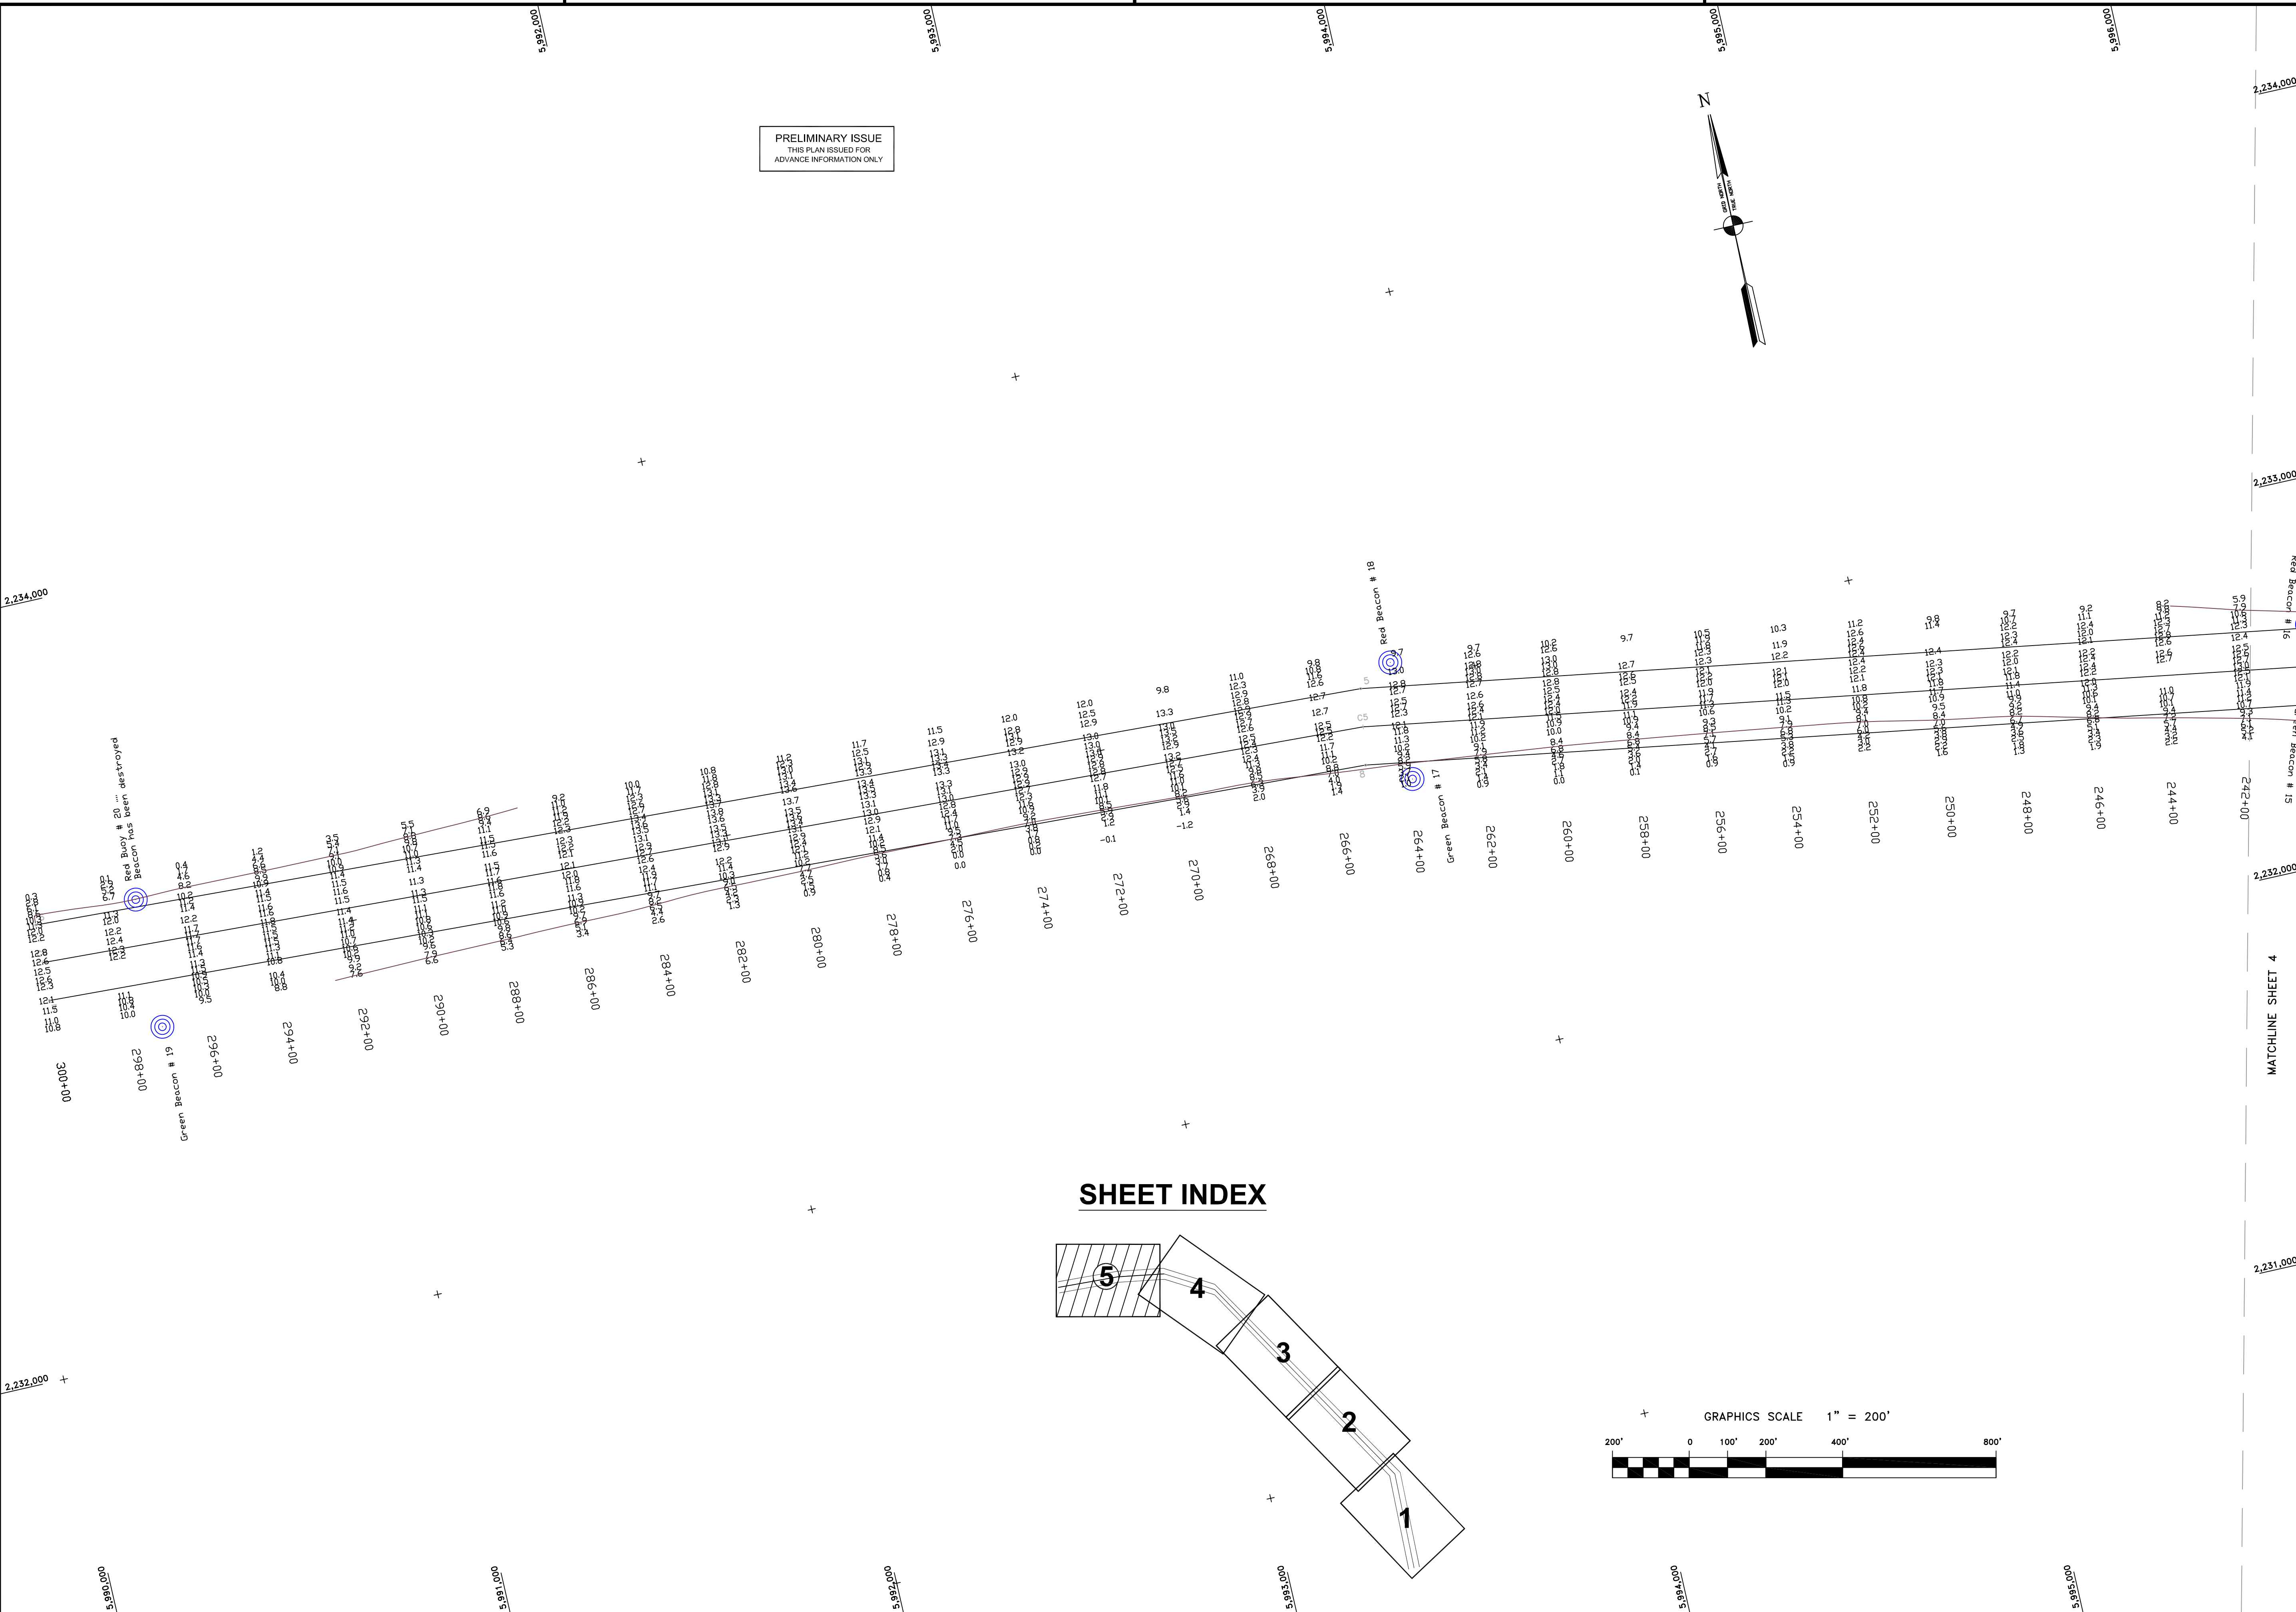


C

B



A

PRELIMINARY ISSUE  
THIS PLAN ISSUED FOR  
ADVANCE INFORMATION ONLY

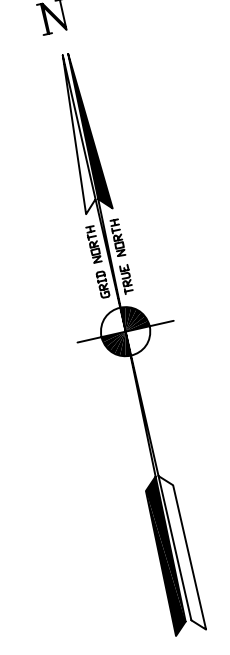

MATCHLINE SHEET 4  
2,232,000  
2,233,000  
2,234,000

**SHEET INDEX**

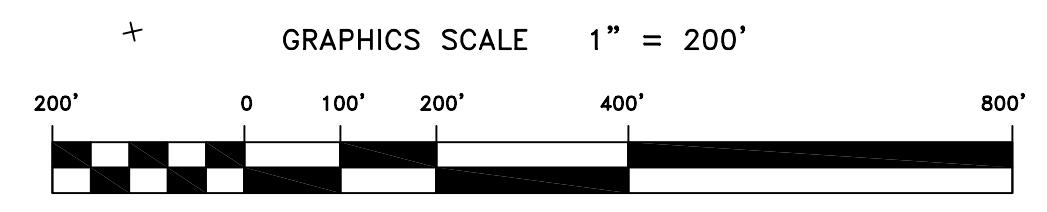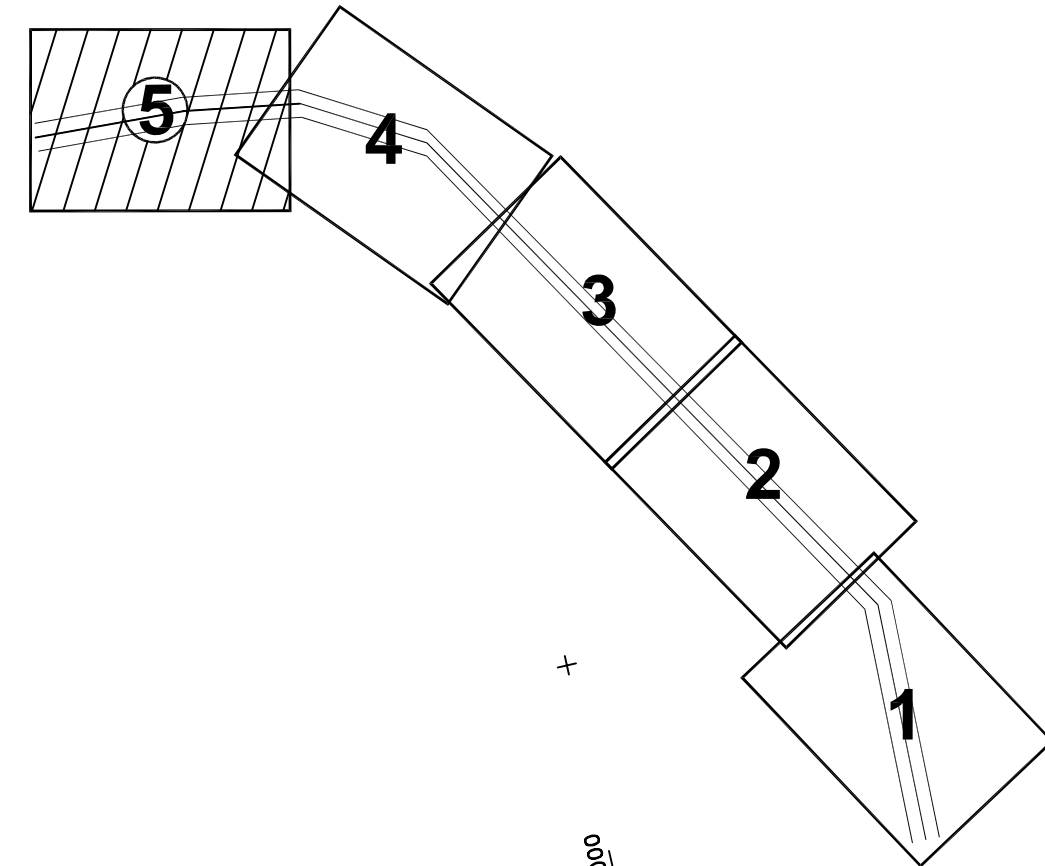

US Army Corps  
of Engineers  
San Francisco District  
1455 Market Street  
San Francisco, CA 94103

Mark	Description	Date	Appr.

DESIGNED BY:	MC	CHECKED BY:	WVL
DATE:	06/07/00	DRAWING NO.:	52
APPROVAL RECOMMENDED:		SHEET NO. OF:	5 OF 5
APPROVED:		DATE:	06/07/00

DRAWN BY: EVC  
398

PREPARED UNDER THE DIRECTION OF  
KILEY W. CRAIG  
LT. COLONEL, C.E., DISTRICT ENGINEER

SONOMA COUNTY  
PETALUMA RIVER  
ACROSS THE FLAT  
CONDITION SURVEY  
16-17 MAY 2007

Sheet reference  
number  
**C5**