


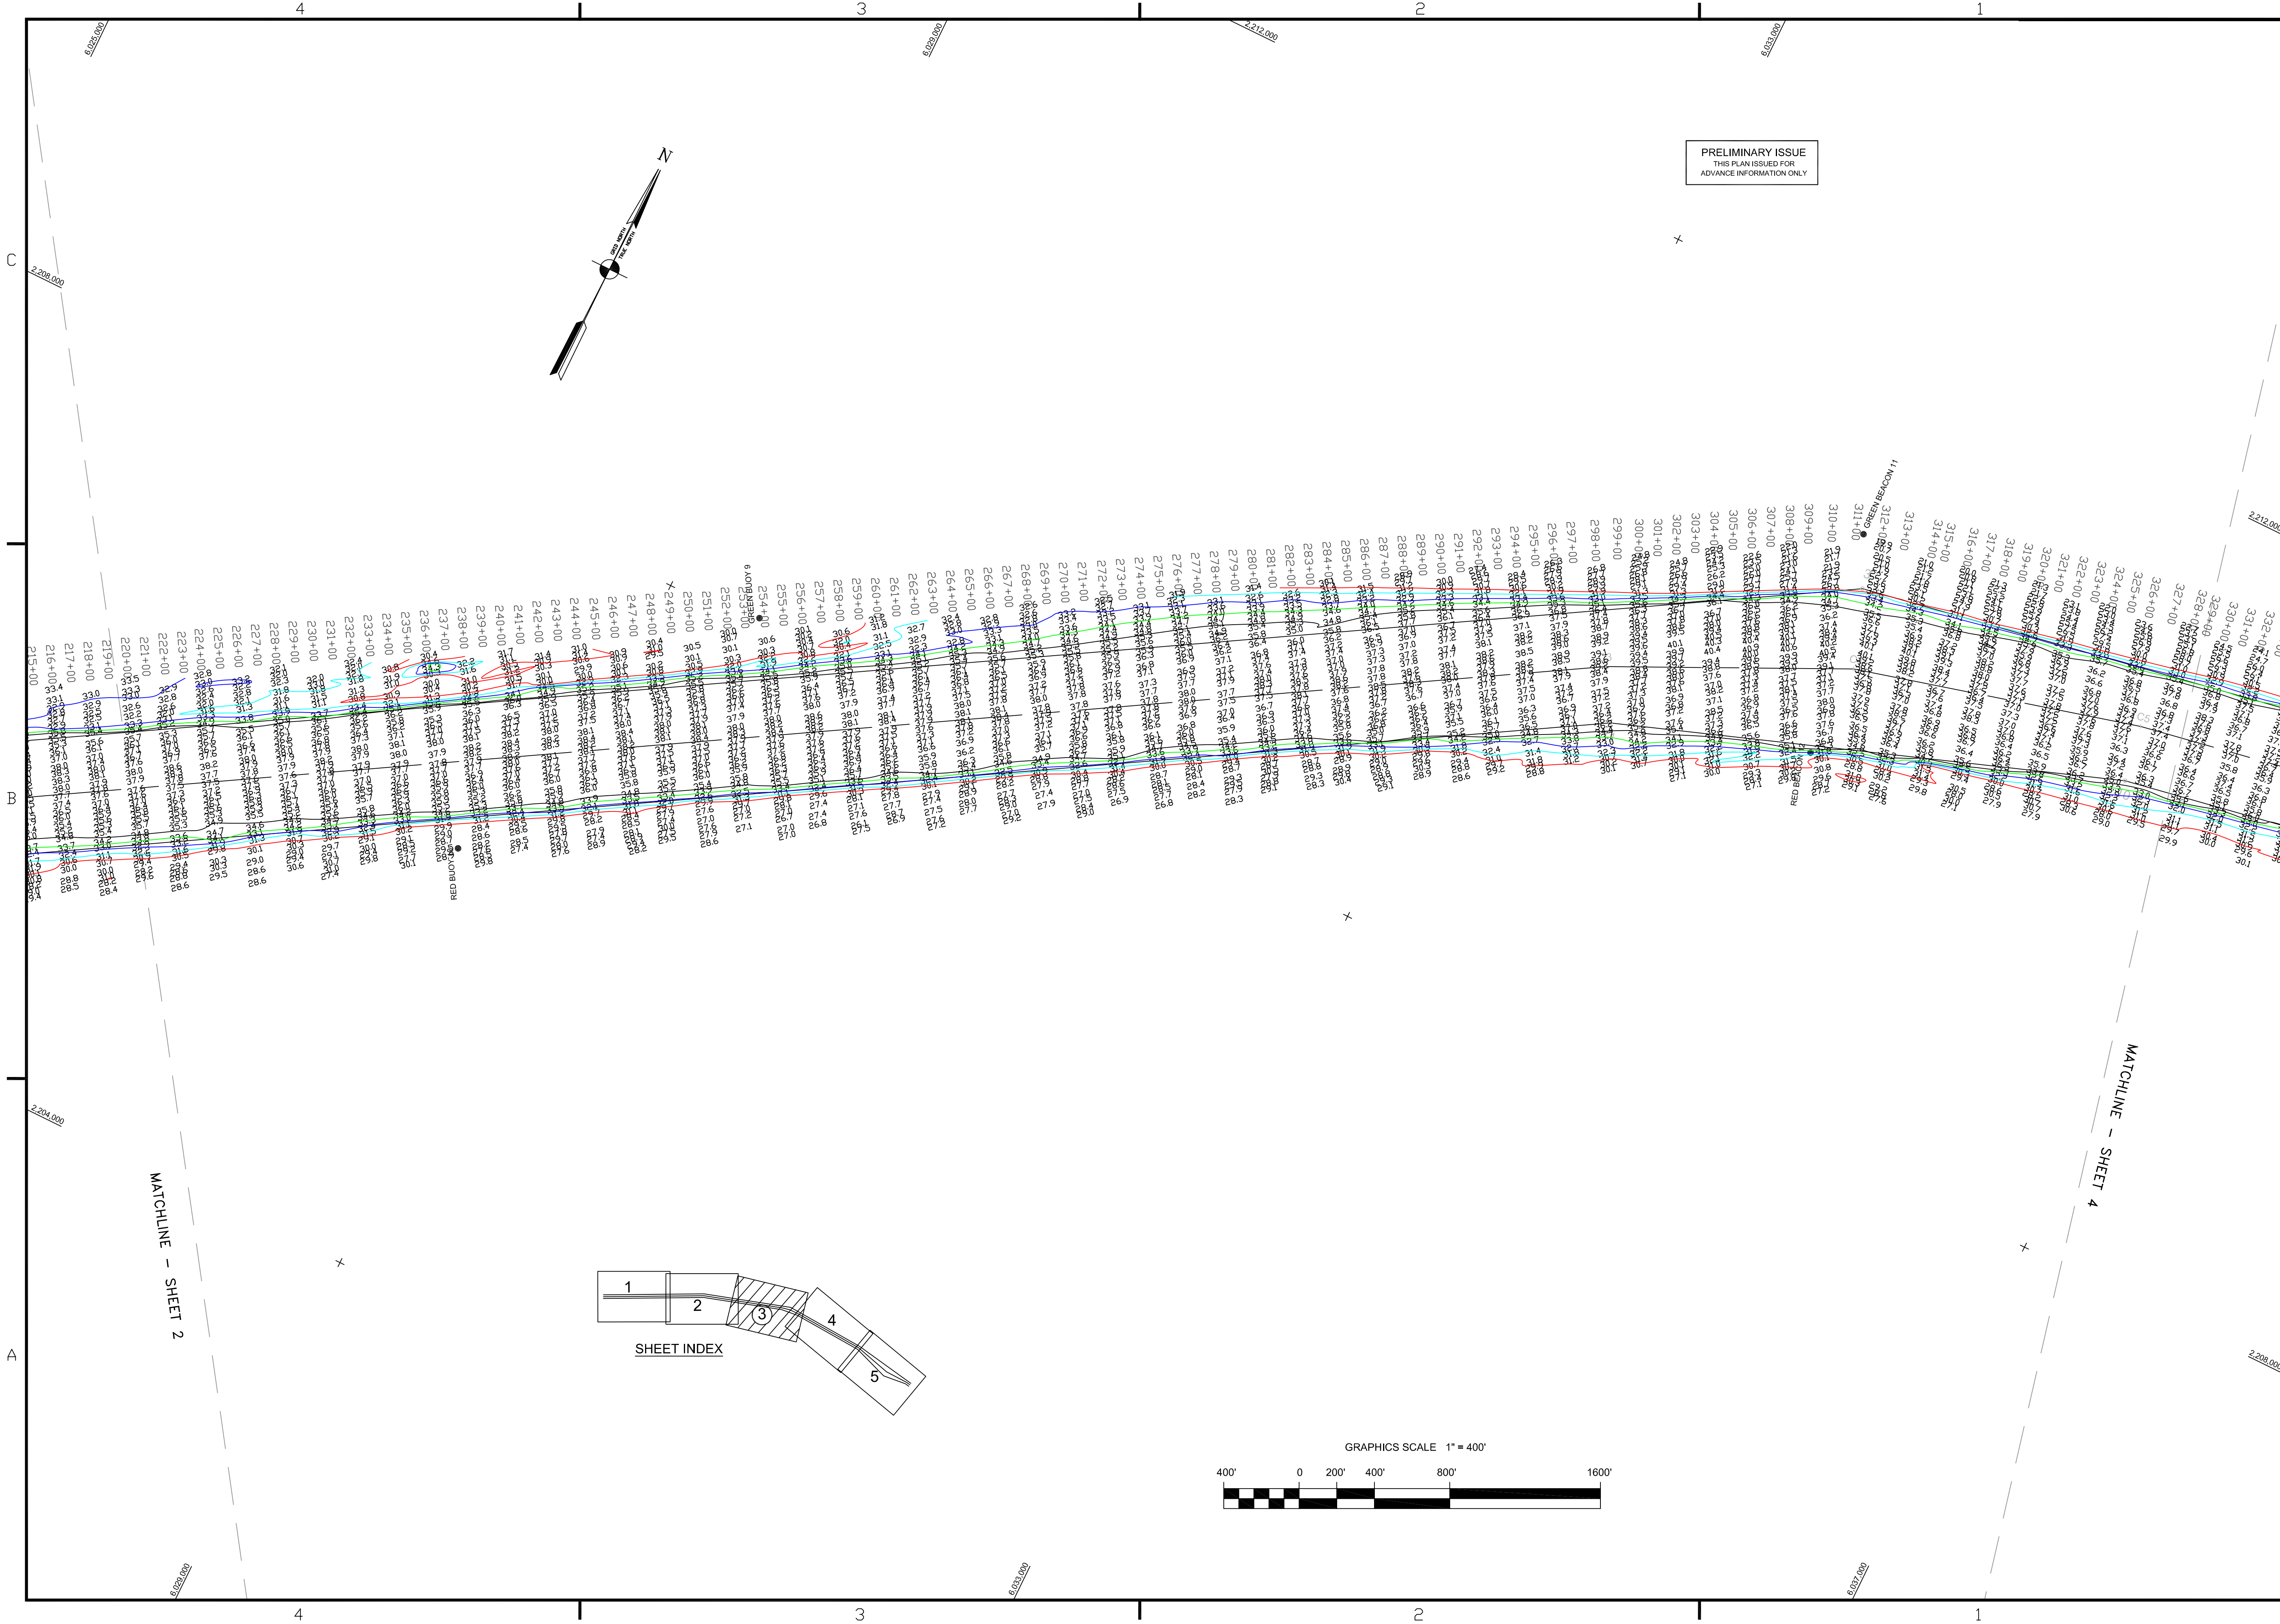


US Army Corps
of Engineers
San Francisco District
1455 Market Street
San Francisco, CA 94103

Work	Description	Date	Appr.

SUBMITTED:	MC Hydro Survey Team Leader	DESIGNED BY:	CHECKED BY:	DRAWN BY:
		DATE:	TVW	EWC
		4/21/2008		
APPROVAL RECOMMENDED:		SHEET NO.	DRAWING NO.	
		3	OF 5	3 2 214
APPROVED:		PREPARED UNDER THE DIRECTION OF CRAIG W. KILEY LT. COLONEL, C.E., DISTRICT ENGINEER		
Chief, Technical Support Section				
Chief, Construction Branch				

SAN PABLO BAY
CALIFORNIA
PINOLE SHOALS
CONDITION SURVEY
24, 26-28, 31 MARCH
AND 01 & 16 APRIL 2008

Sheet
reference
number
C3