


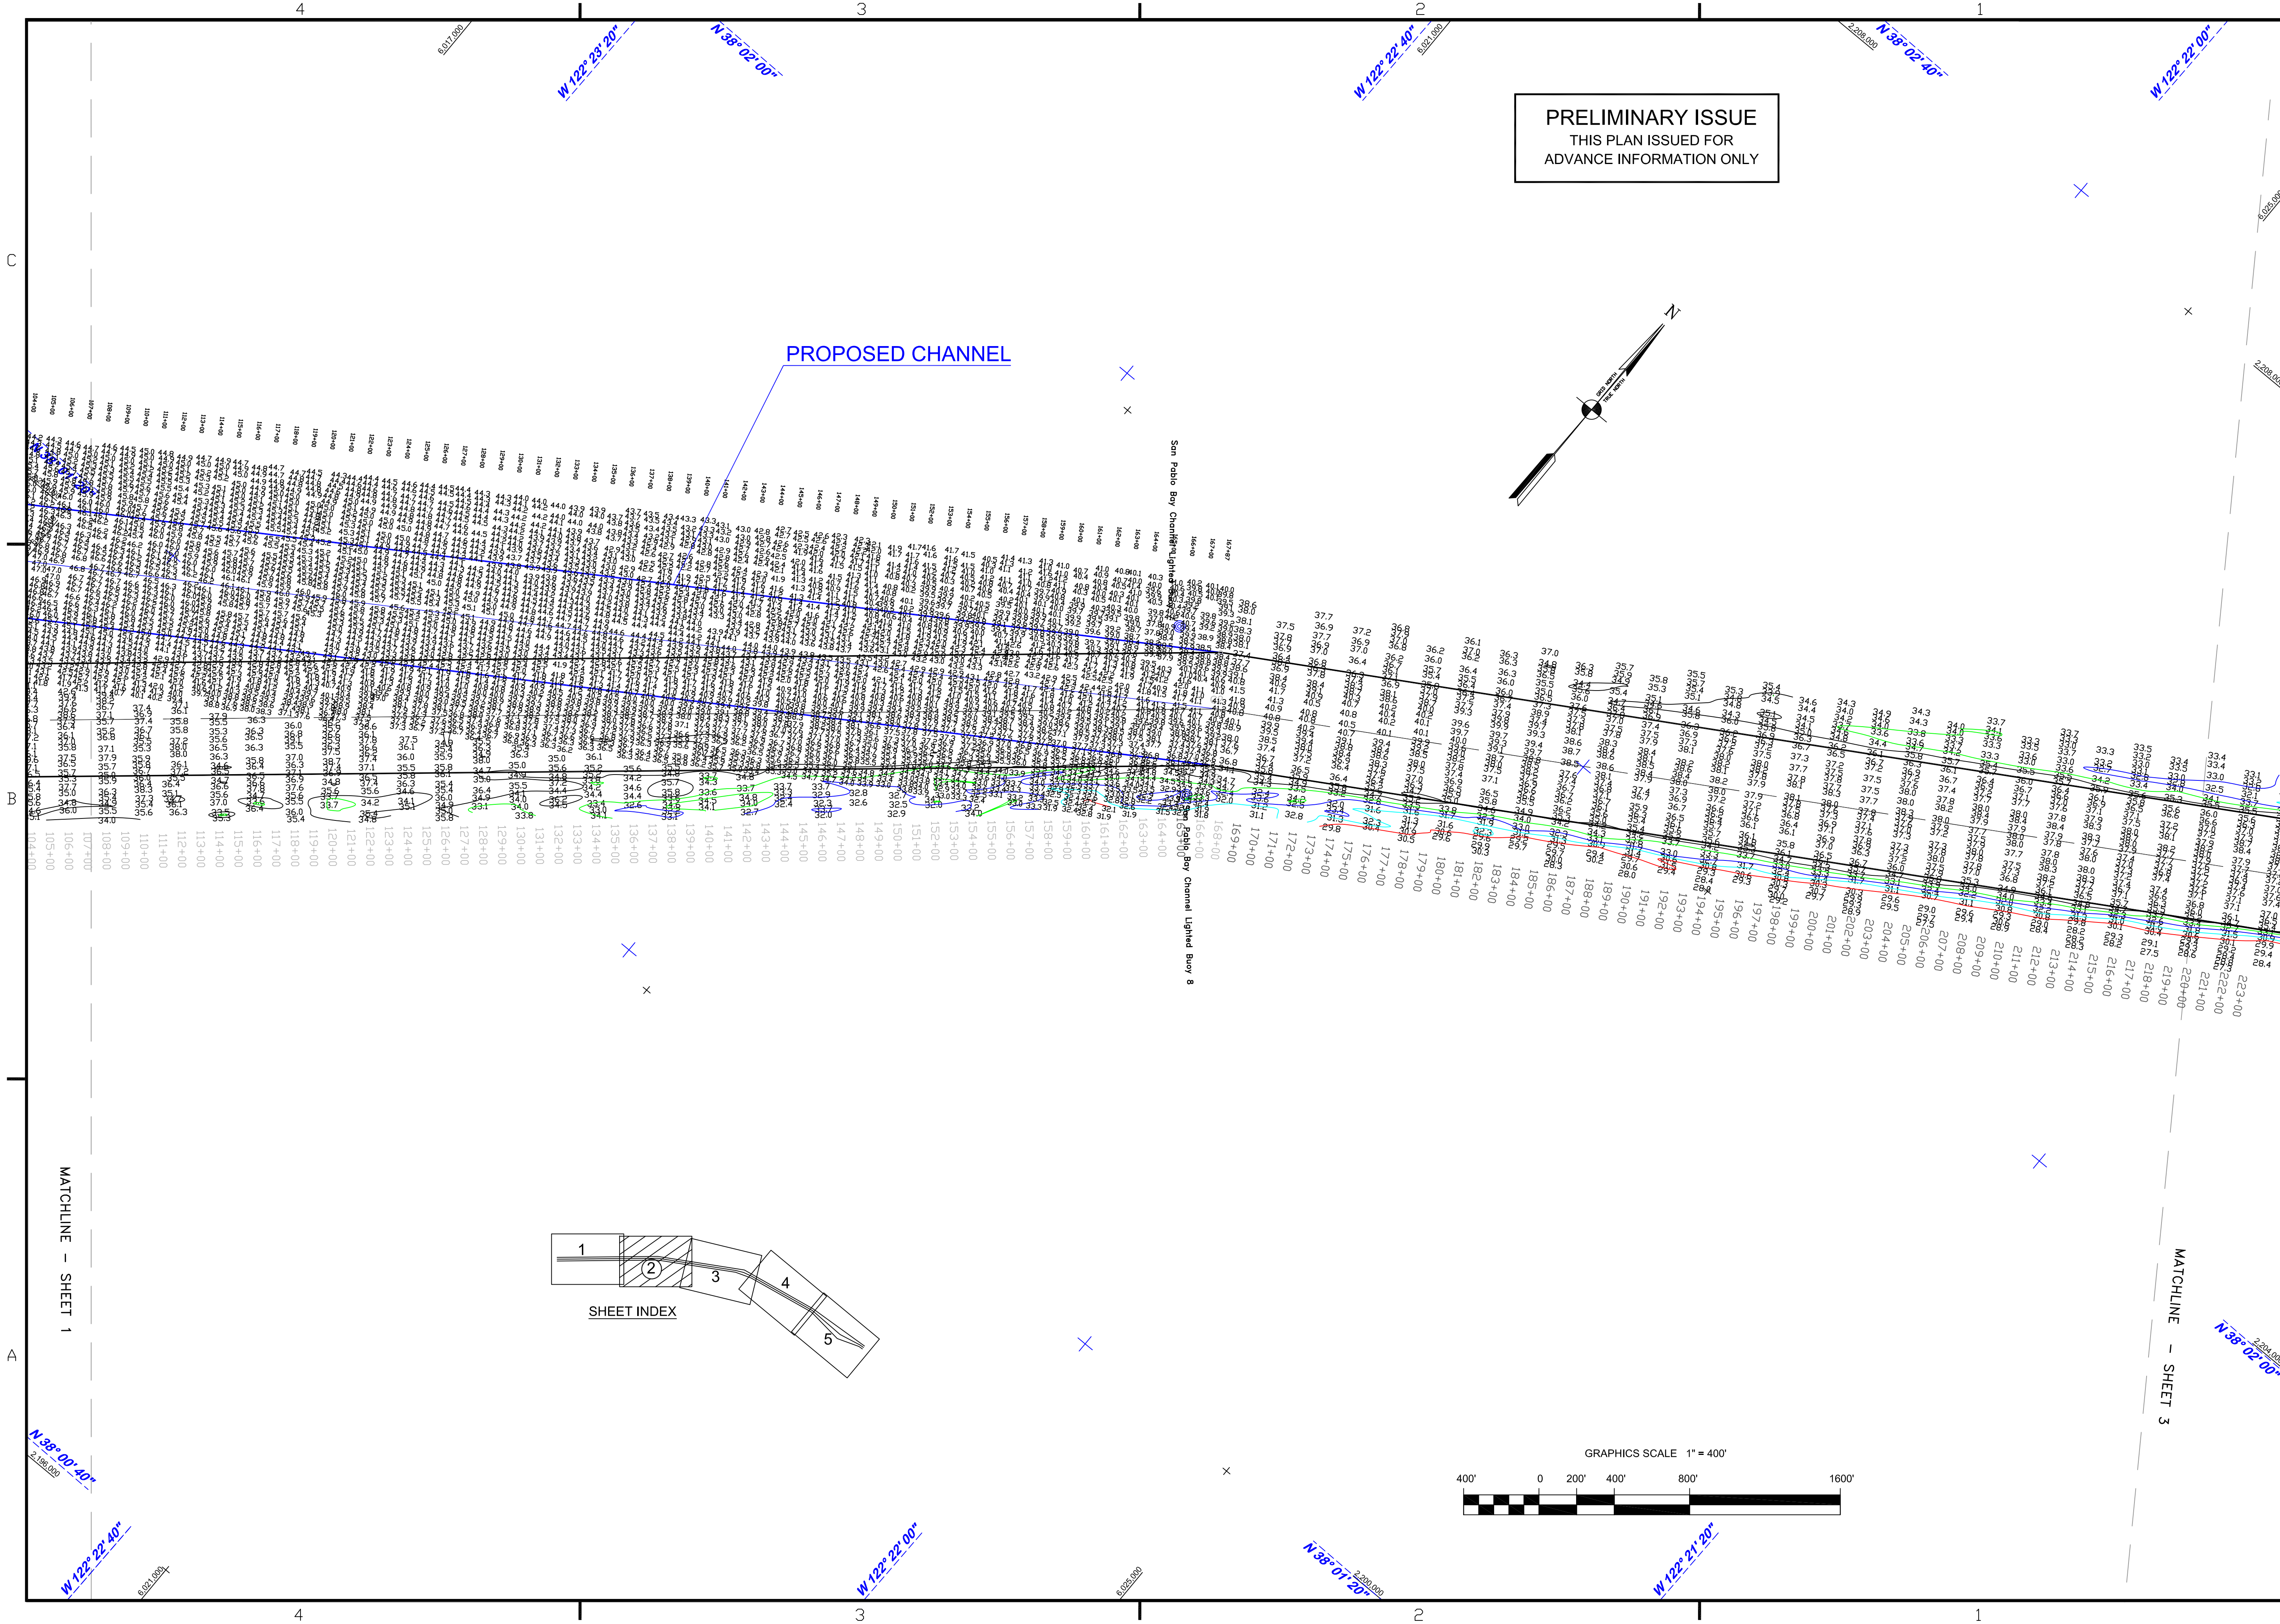

PRELIMINARY ISSUE
THIS PLAN ISSUED FOR
ADVANCE INFORMATION ONLY

US Army Corps
of Engineers
San Francisco District
1455 Market Street
San Francisco, CA 94103

Mark	Description	Date	Appr.

SUBMITTED:	DESIGNED BY:	CHECKED BY:	DRAWN BY:
PDT Hydro Survey Team Leader	PDT SHEET NO. 3	PDT SHEET NO. 3	PDT SHEET NO. 3
APPROVAL RECOMMENDED:	DATE: 05/10/2011	DATE: 05/10/2011	DATE: 05/10/2011
Chief, Geomatics Section	PREPARED UNDER THE DIRECTION OF TORREY A. DICIRO	PREPARED UNDER THE DIRECTION OF TORREY A. DICIRO	PREPARED UNDER THE DIRECTION OF TORREY A. DICIRO
APPROVED:	LT. COLONEL, C.E., DISTRICT ENGINEER	LT. COLONEL, C.E., DISTRICT ENGINEER	LT. COLONEL, C.E., DISTRICT ENGINEER

SAN PABLO BAY
CALIFORNIA
PINOLE SHOALS
PROPOSED CHANNEL
CONDITION SURVEY
9-10 MAY 2011

Sheet
reference
number
C2