


PRELIMINARY ISSUE
THIS PLAN ISSUED FOR
ADVANCE INFORMATION ONLY

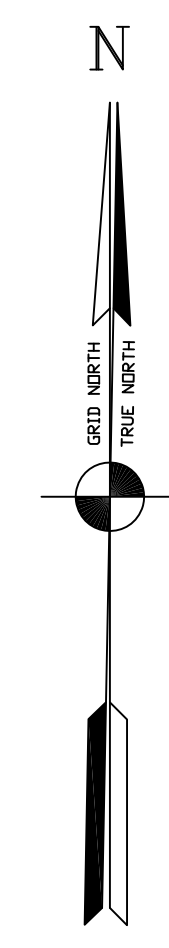

CHANNEL ANGLE POINTS - NAD83		
CHANNEL	EAST	NORTH
A	5973811.35	2095569.92
B	5979809.96	2095740.92
C	5973680.88	2089602.68
D	5979679.49	2089673.69

NOTES:

DRAWINGS NOT TO BE USED AS NAVIGATION. ONLY CHANNEL CONDITION AT DATE OF SURVEY. THE LOCATION OF ALL NAVIGATION AIDS ARE BASED ON INFORMATION PROVIDED BY THE U.S. COAST GUARD. BUOY LOCATIONS REPRESENT THE POSITION OF THE SINKER ONLY.

SURVEYED BY THE CORPS OF ENGINEERS.

SOUNDINGS ARE TAKEN BY FATHOMETER AND ARE SHOWN TO THE NEAREST FOOT AND TENTHS OF A FOOT.

SOUNDINGS ARE BASED ON THE DATUM OF MEAN LOWER LOW WATER AT THE LOCALITY.

PLANE GRID AND COORDINATES ARE BASED ON LAMBERT PROJECTION, ZONE III NAD83, CALIFORNIA, AS DESCRIBED IN SPECIAL PUBLICATION NO. 235, PUBLISHED BY THE NATIONAL OCEAN SURVEY.

SYMBOL	DESCRIPTION	DATE	APPROVAL
REVISIONS			
DRAWN BY: PDT		SAN FRANCISCO BAR CALIFORNIA	
CHECKED BY: PDT		 US Army Corps of Engineers 1455 Market Street San Francisco, CA 94103	
DESIGNED BY: PDT			
SUBMITTED: PDT		SAN FRANCISCO HARBOR DISPOSAL SITE - SF 17 05 MAY 2011	
HYDRO SURVEY TEAM LEADER		APPROVED: _____ DATE: _____	
CHIEF, TECHNICAL SUPPORT SECTION		CHIEF, CONSTRUCTION BRANCH	
PREPARED UNDER THE DIRECTION OF TORREY A. DICIRO LT. COLONEL, C.E., DISTRICT ENGINEER		SCALE: 1"=400'	SHEET NO. _____
		DRAWING NUMBER	
		SHEET: 1 OF 1	