



PRELIMINARY ISSUE  
THIS PLAN ISSUED FOR  
ADVANCE INFORMATION ONLY

SF 16 DISPOSAL NAD 83 CHANNEL ANGLE POINTS		
Δ PT	X	Y
B1	6531826.1400	1779856.8500
B2	6533044.3400	1780508.4500
B3	6536263.0400	1781483.2500
B4	6537502.4400	1782043.8500
B5	6542439.3400	1785229.8500
B6	6542710.4400	1784809.6500
B7	6537742.3400	1781603.5500
B8	6536409.3400	1781014.1500
B9	6533237.1400	1780044.1500
B10	6532061.9400	1779415.8500

SF 16 DISPOSAL NAD 83 CENTERLINE ANGLE POINTS		
Δ PT	X	Y
D1	6531844.0400	1779636.3500
D2	6533141.0400	1780276.2500
D3	6536351.2400	1781248.7500
D4	6537622.4400	1781823.6500
D5	6542574.8400	1785019.7500

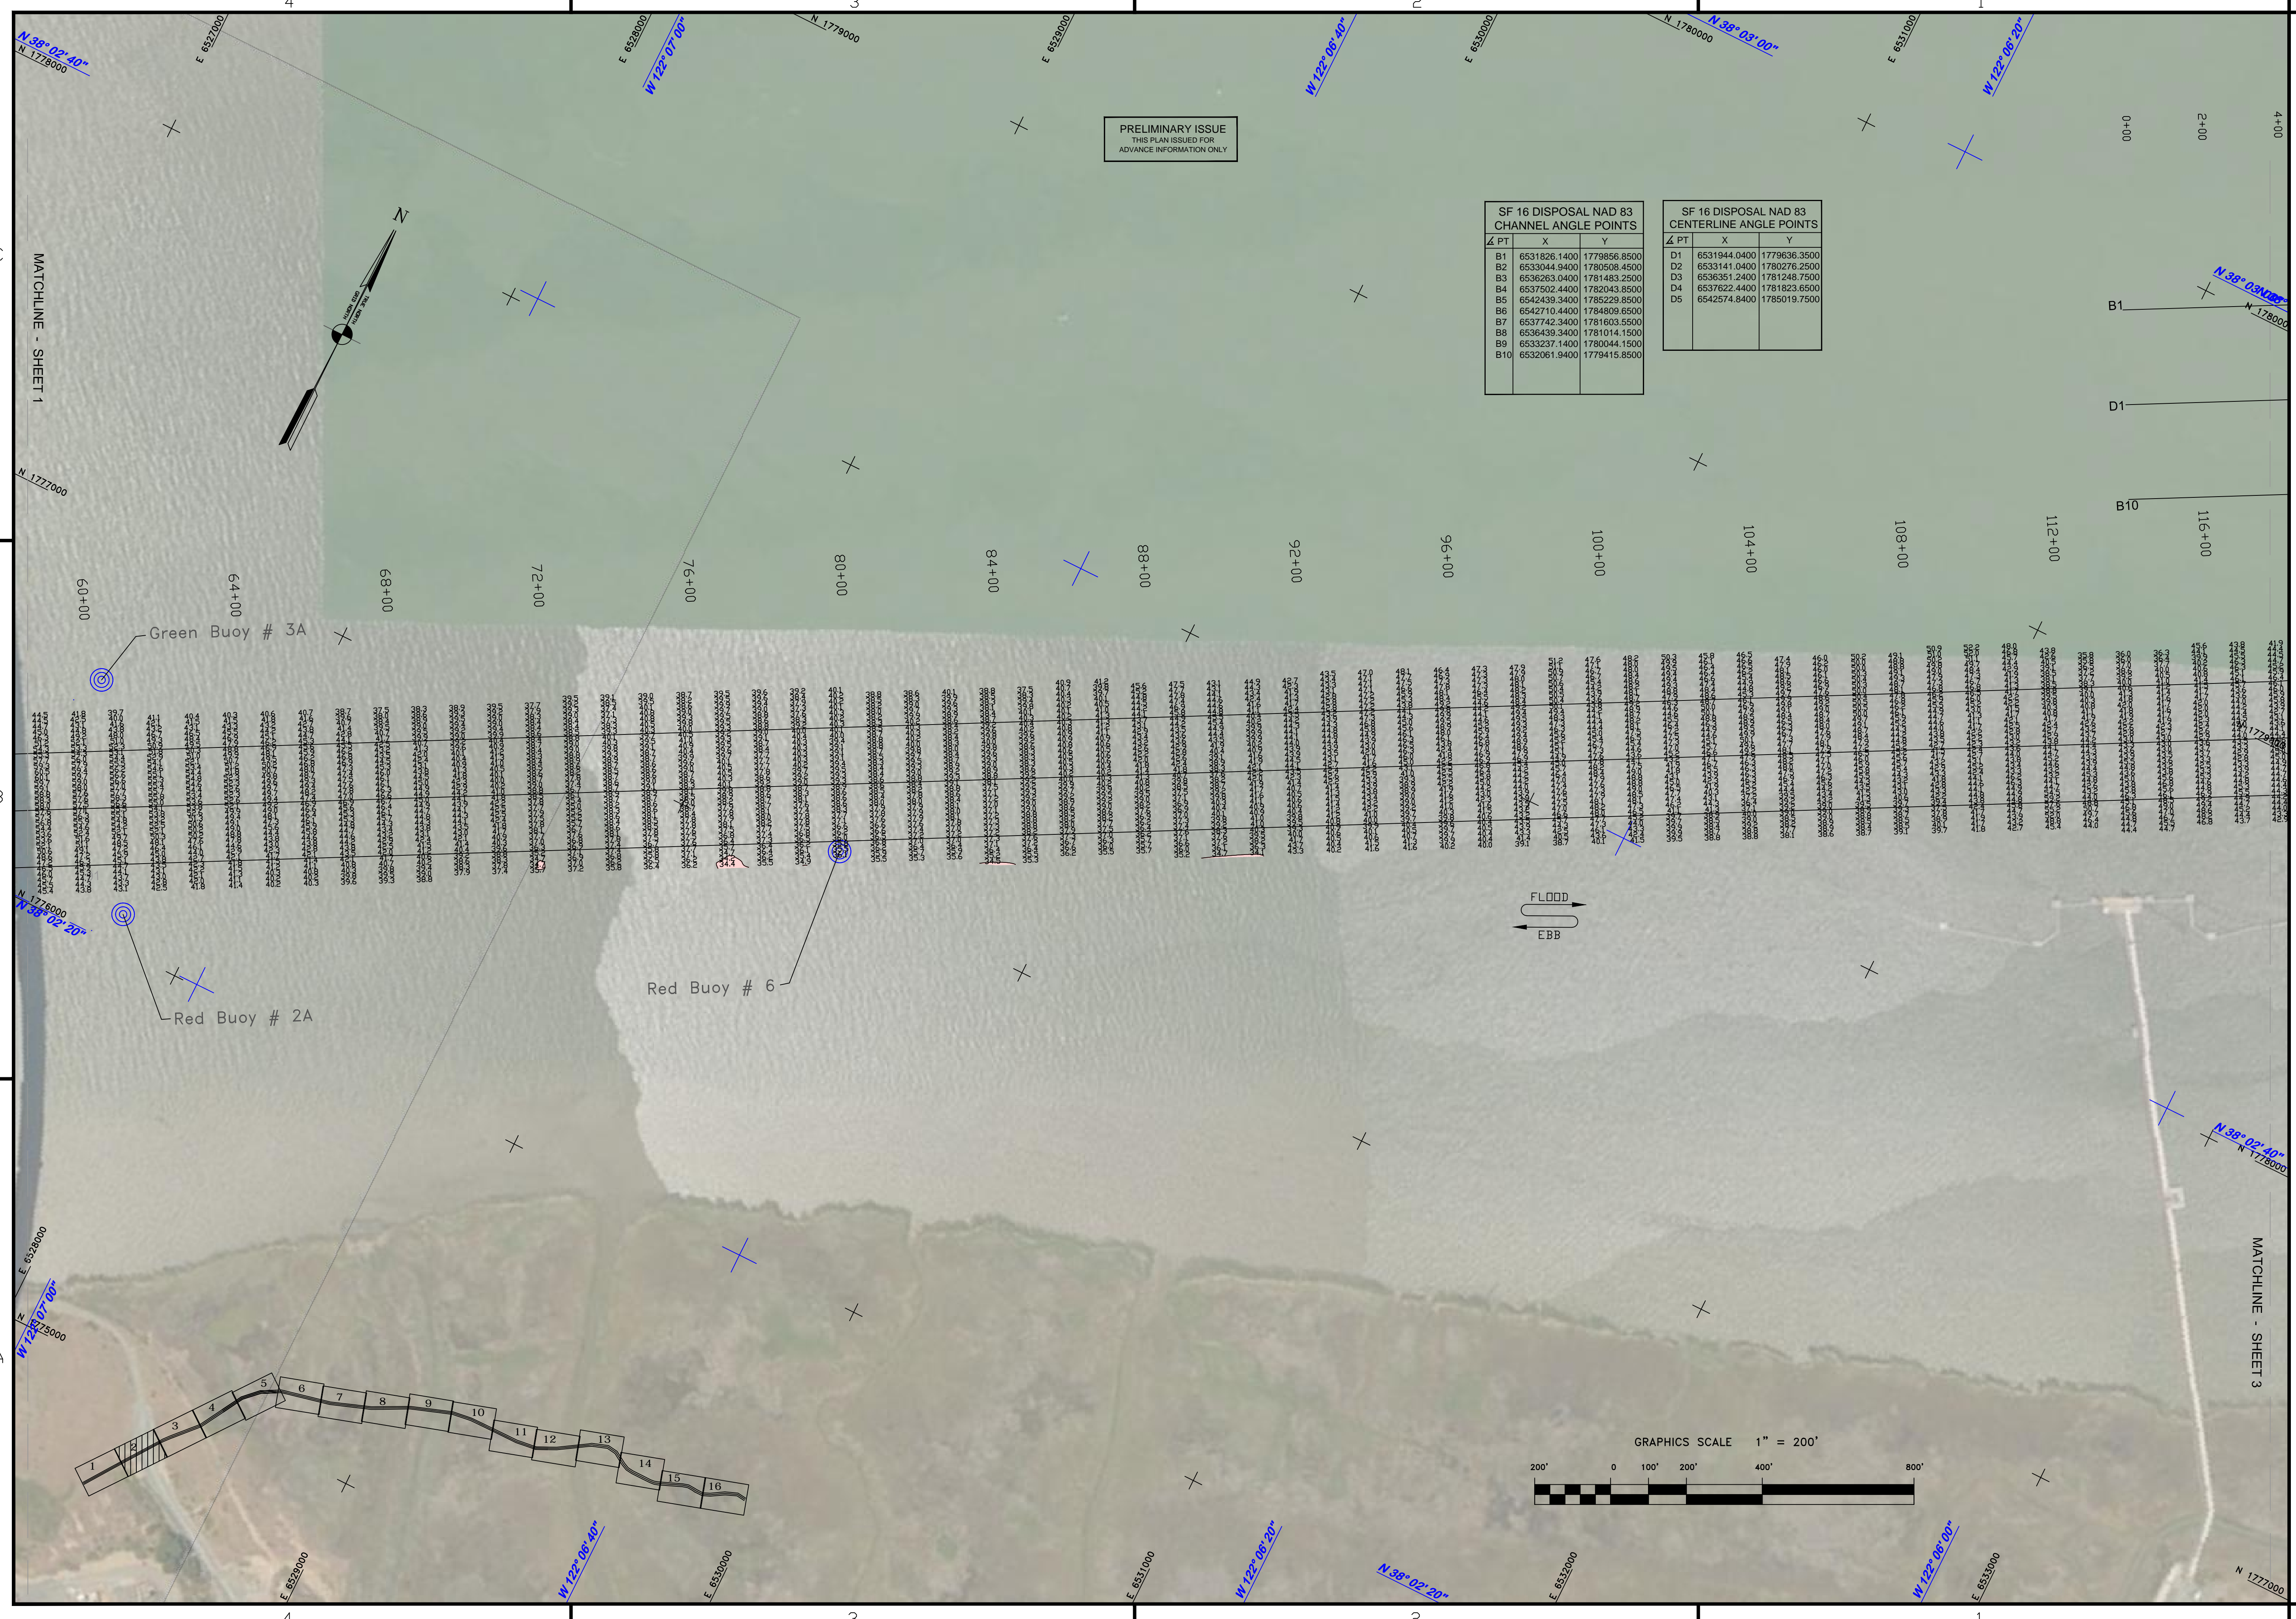

GRAPHICS SCALE 1" = 200'

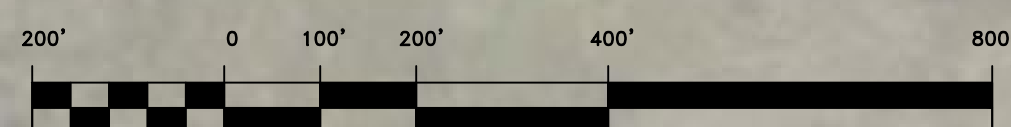

Mark	Description	Date	Appr.

DESIGNED BY:	CHECKED BY:	DRAWN BY:
PDT	PDT	PDT
Survey Station Team Leader	PDT	PDT
SHEET NO. 2	DATE 12/27/2016	DRAWING NO. 4
APPROVAL RECOMMENDED:	PREPARED UNDER THE DIRECTION OF	
Chief, Hydro Survey Section	JOHN C. MORROW	
APPROVED:	Lt. Colonel, C.E., DISTRICT ENGINEER	
Chief, Construction Branch		

CALIFORNIA  
CONTRA COSTA COUNTY  
SUISUN BAY CHANNEL  
CONDITION SURVEY  
19 DECEMBER 2016

Sheet reference number  
**C2**