


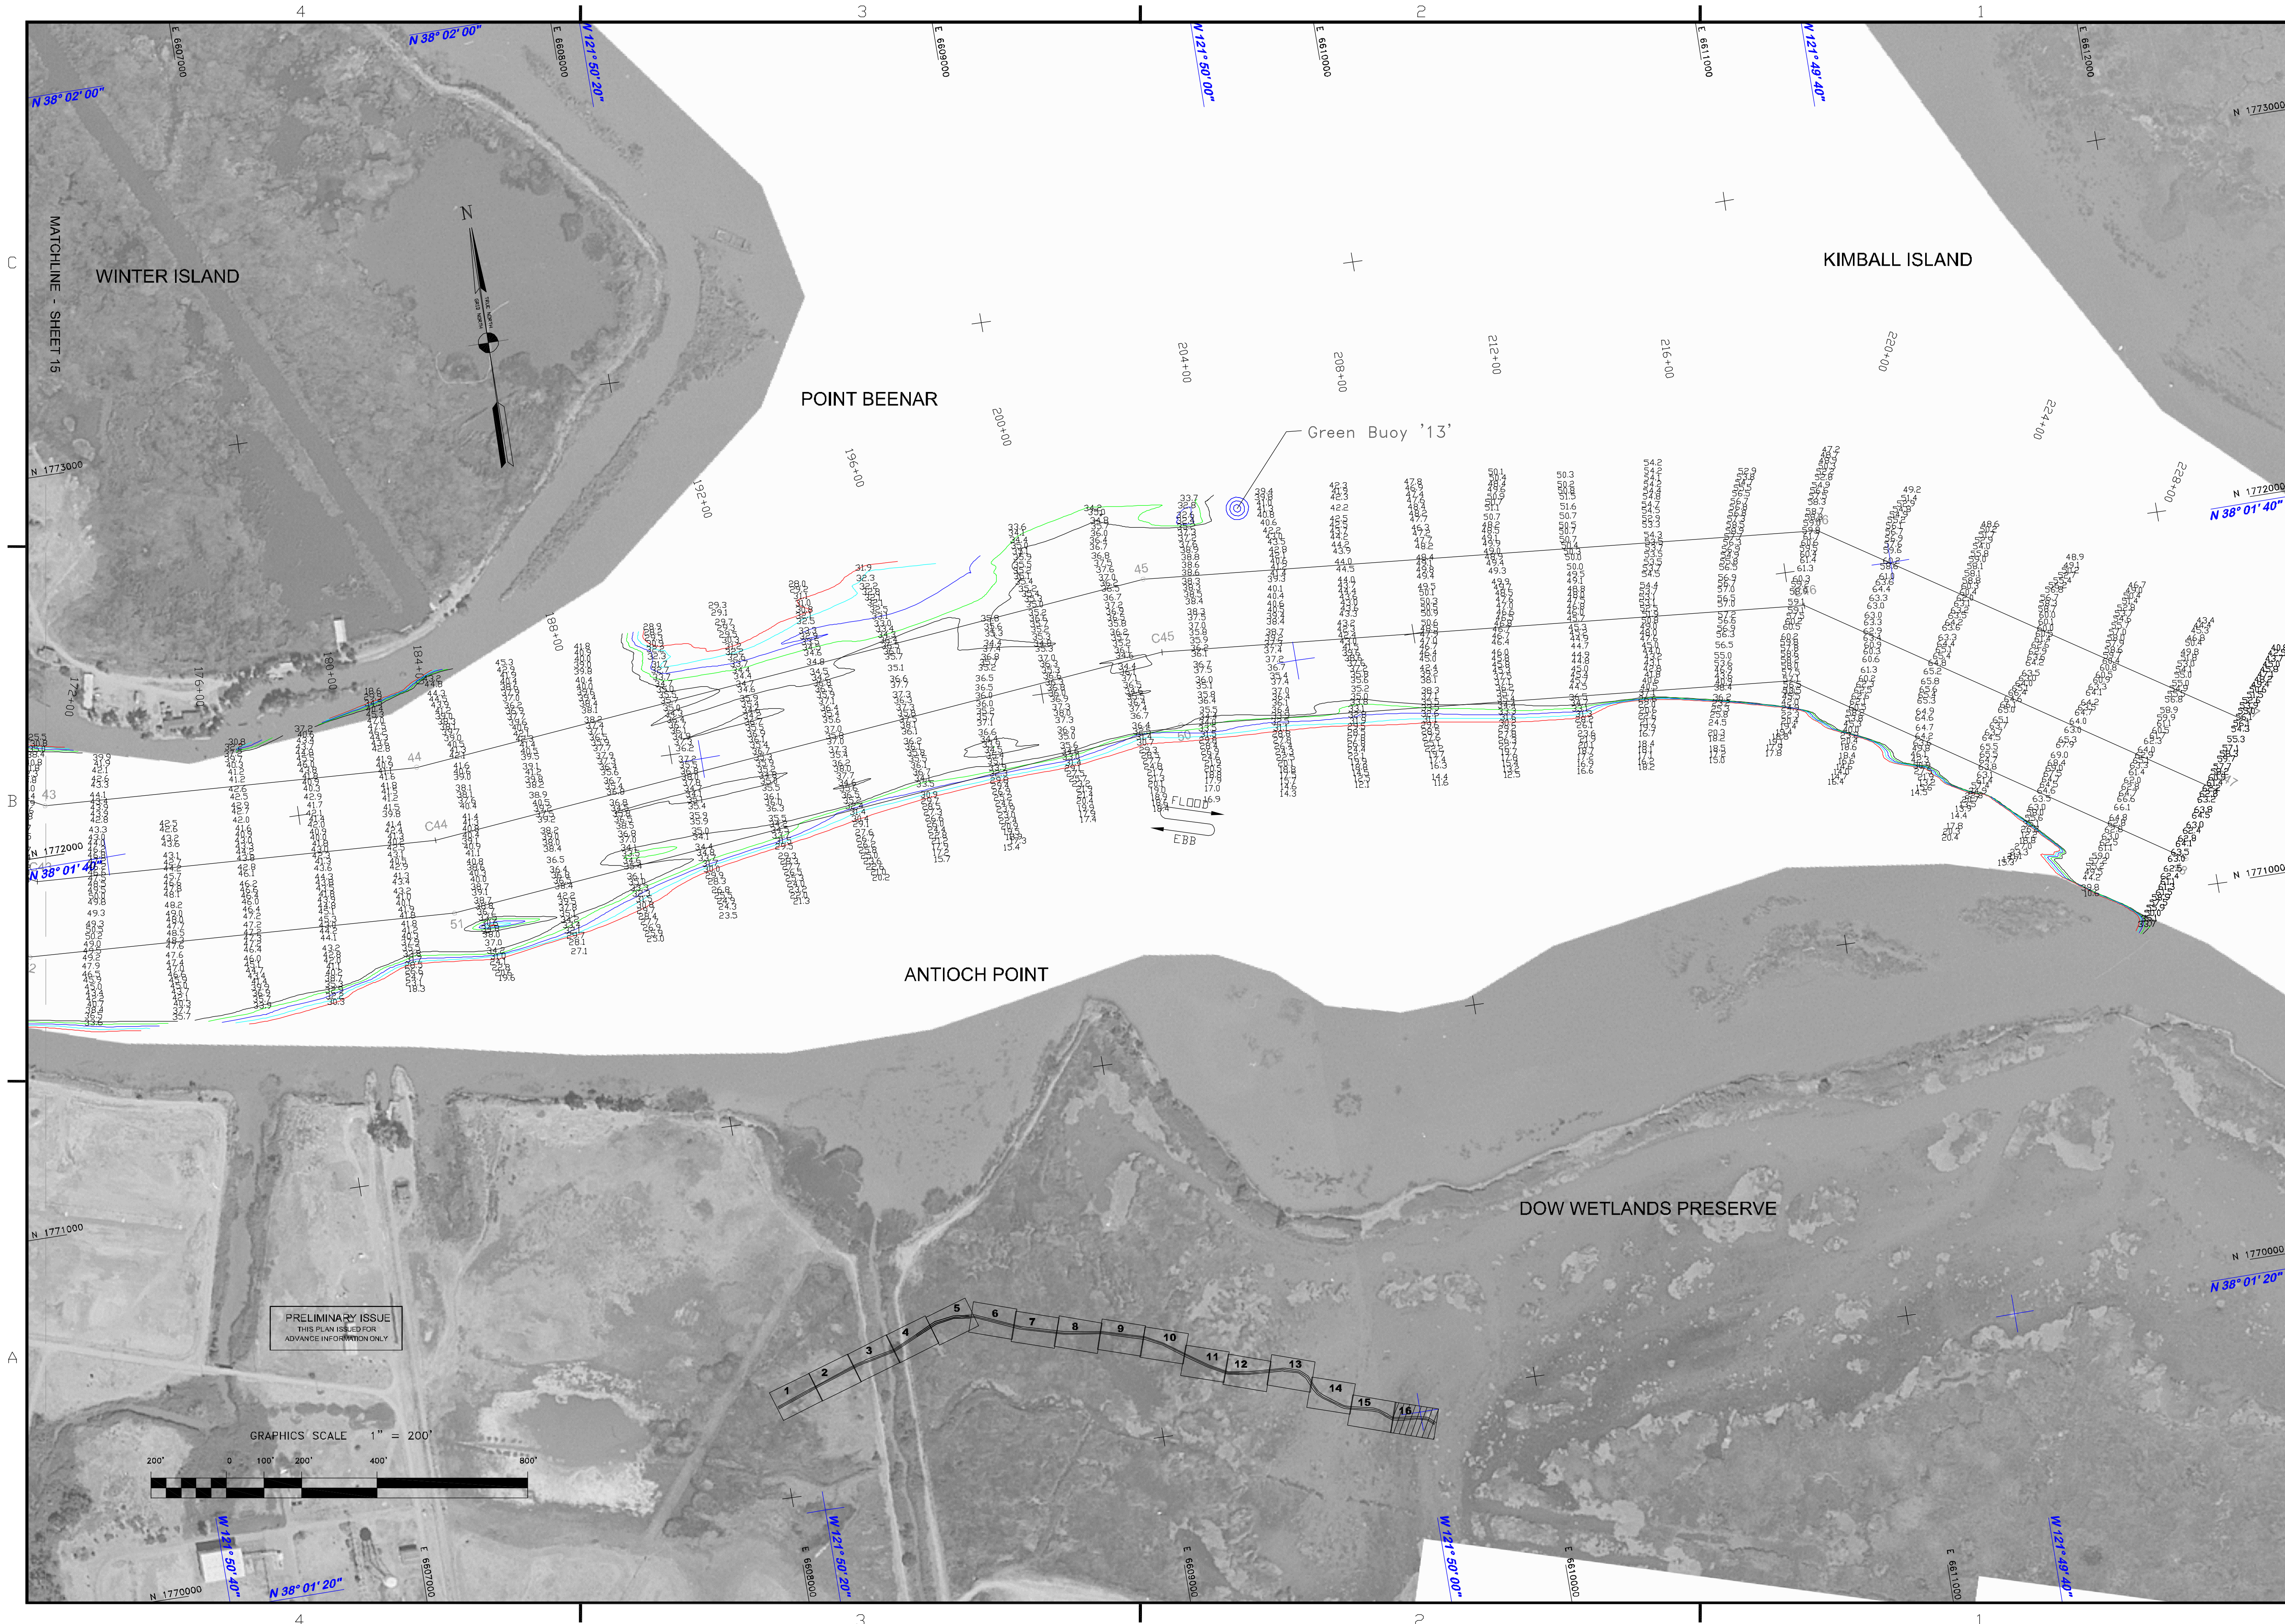

US Army Corps
of Engineers
San Francisco District
1455 Market Street
San Francisco, CA 94103

Mark	Description	Date	Appr.

SUBMITTED:

PDT

Survey Station Team Leader

APPROVAL RECOMMENDED:

Chief, Hydre Survey Section

APPROVED:

Chief, Construction Branch

DESIGNED BY:

PDT

DATE: 04/17/2013

CHECKED BY:

PDT

SHEET NO. 16 OF 16

DRAWN BY:

PDT

DRAWING NO. 4

218

PREPARED UNDER THE DIRECTION OF

JOHN K. BAKER

LT. COLONEL, C.E., DISTRICT ENGINEER

CALIFORNIA

CONTRA COSTA COUNTY

NEW YORK SLOUGH

CONDITION SURVEY

08 APRIL 2013

Sheet
reference
number

C16